


**MEXICO ROAD LANE ADDITION**

PLAN AND PROFILE

CITY OF FALLON  
COMMUNITY DEVELOPMENT  
DESIGN DIVISION  
O'FALLON, MISSOURI

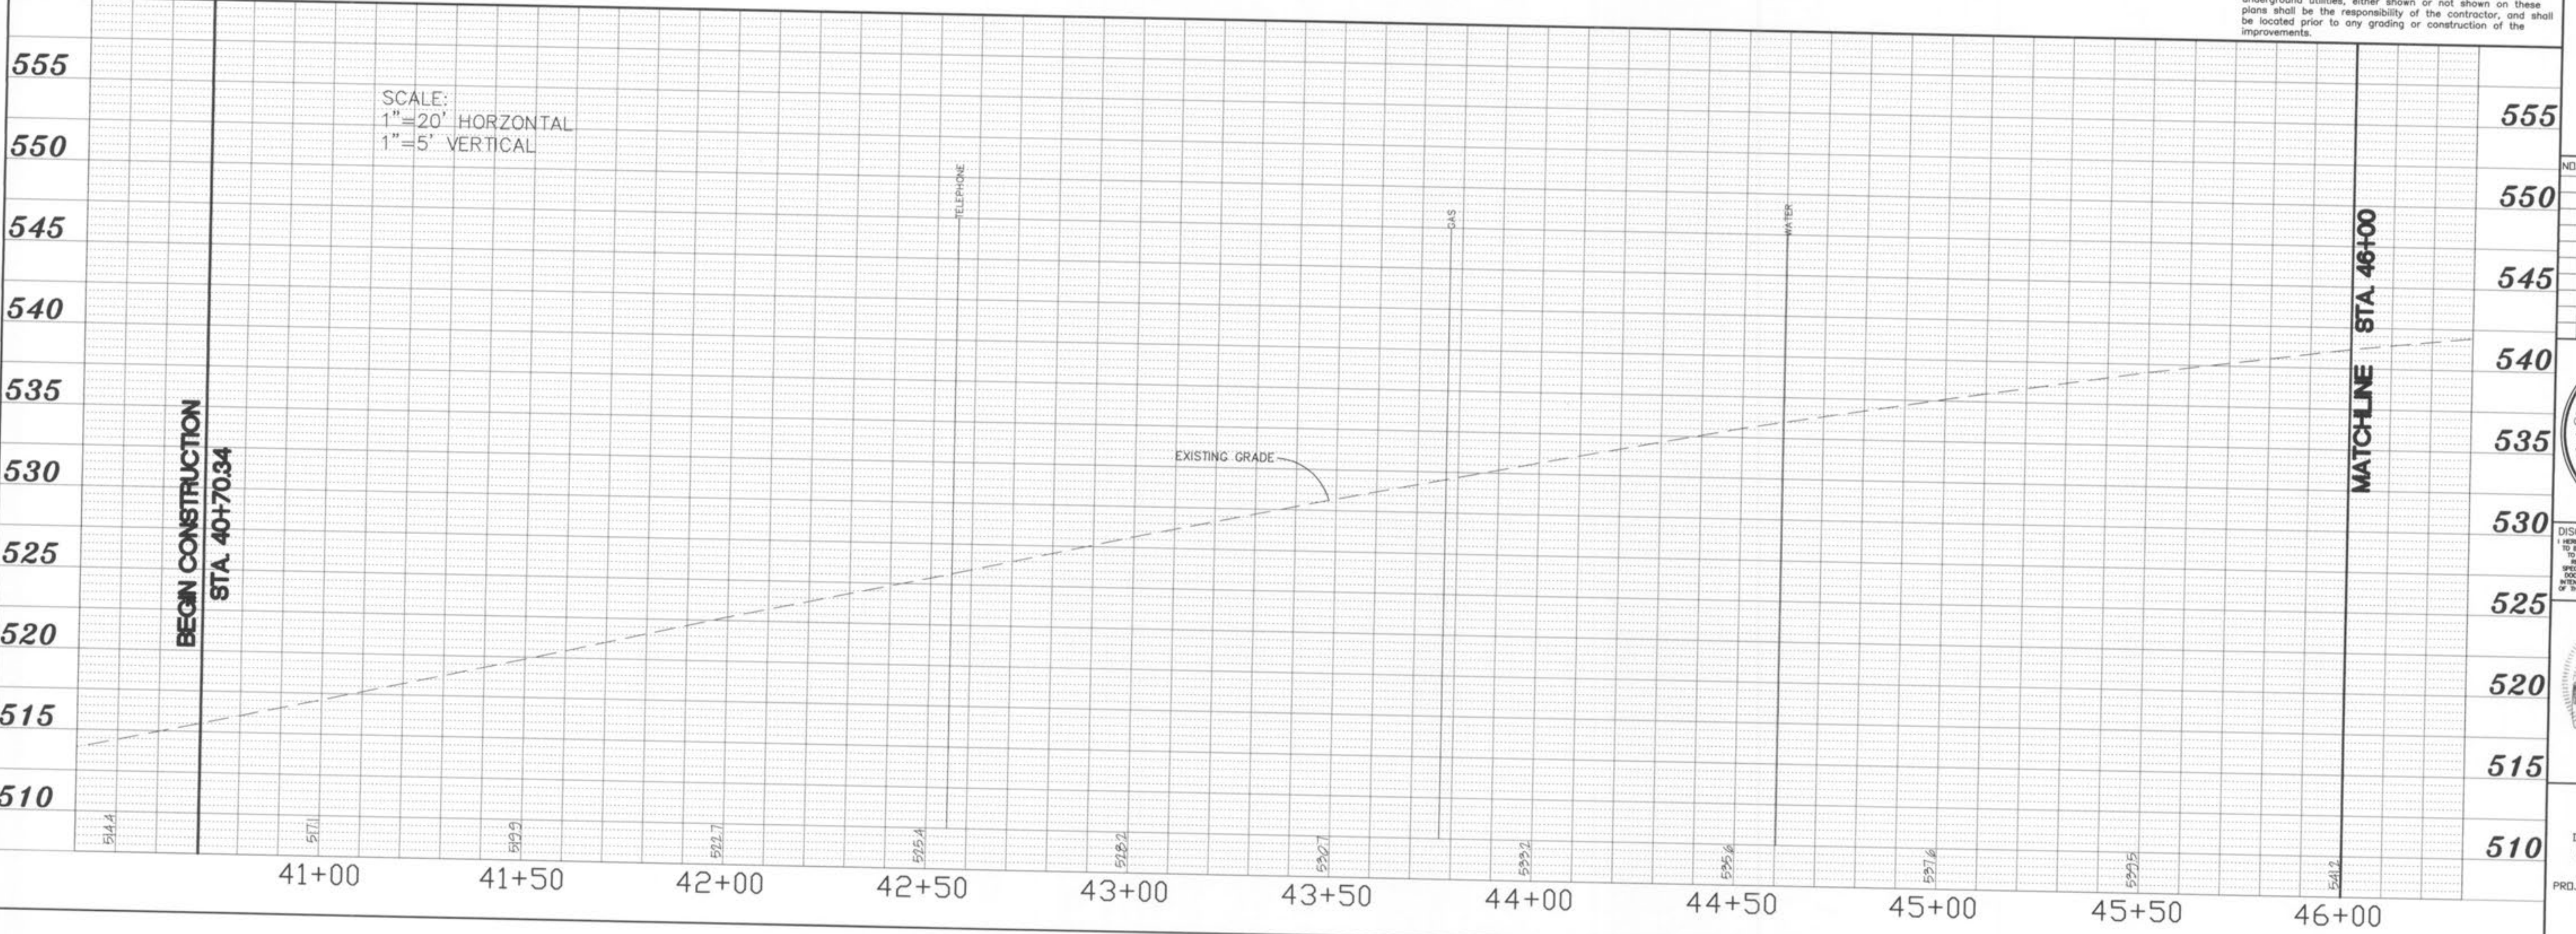

NO.	REVISION



**DISCLAIMER OF RESPONSIBILITY**  
I HEREBY CERTIFY THAT THE DOCUMENTS INTENDED TO BE REPRODUCED BY MY SEAL AND SIGNED BY ME ARE TRUE AND CORRECT AND I AM NOT PROVIDING ANY GUARANTEE OR WARRANTY FOR ANY OTHER DRAWINGS, SPECIFICATIONS, ESTIMATES, REPORTS OR OTHER DOCUMENTS OR INSTRUMENTS RELATING TO OR INTENDED TO BE USED FOR ANY PART OR PARTS OF THE ARCHITECTURAL OR ENGINEERING PROJECT OR SERVICE.

**DESIGNED:** ERB  
**CHECKED:** CEM  
**DATE:** 11/7/03  
**PROJECT NO.:** 00-034

**SEAL** 11-19-03

**SHEET**  
4 OF 33