


MEXICO ROAD LANE ADDITION

PLAN AND PROFILE

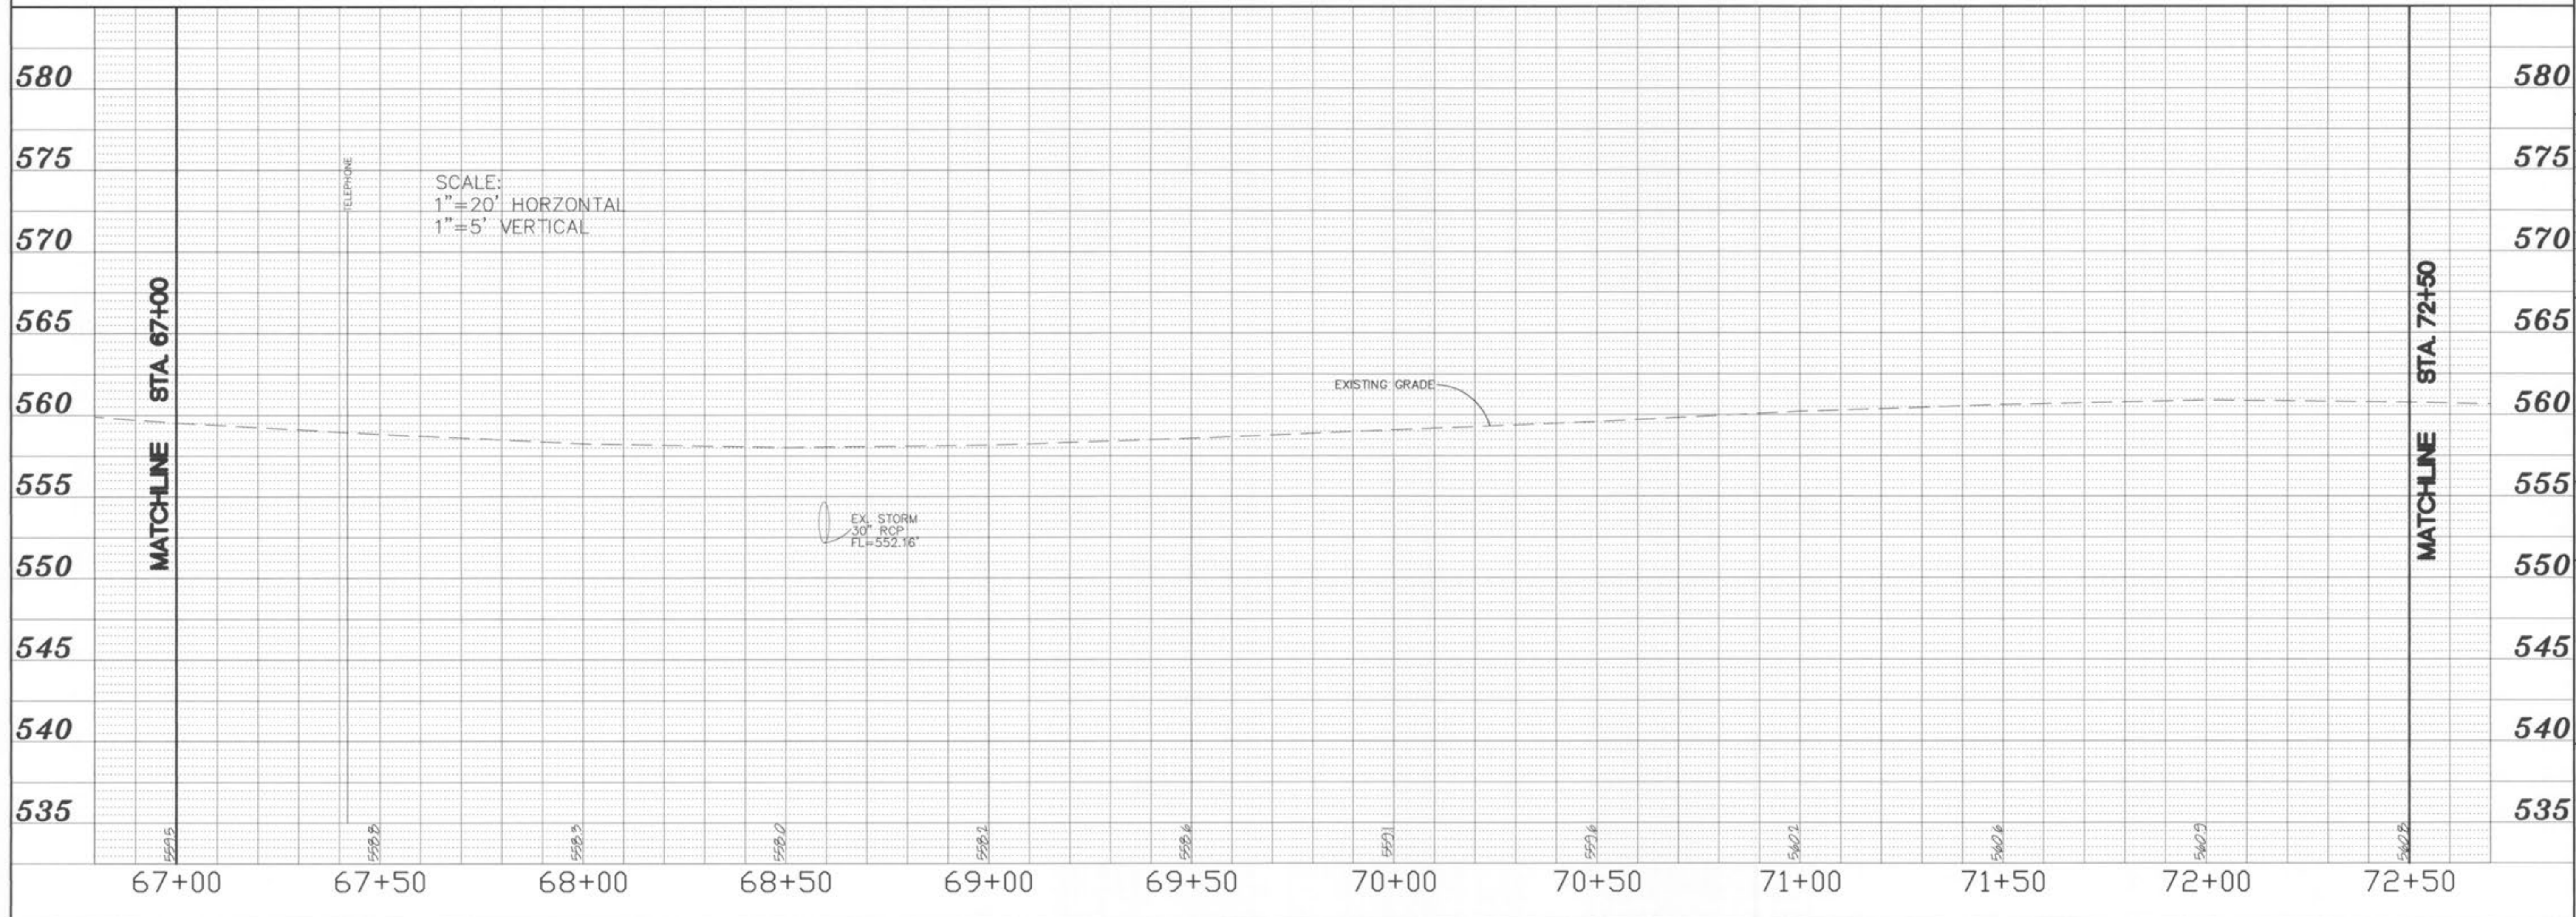

CITY OF FALLON COMMUNITY DEVELOPMENT DESIGN DIVISION O' FALLON, MISSOURI

NO.	REVISION

DISCLAIMER OF RESPONSIBILITY
 I HEREBY SPECIFY THAT THE DOCUMENTS INTENDED TO BE AUTHORIZED BY MY SEAL ARE LIMITED TO THIS SHEET AND I HEREBY DISCLAIM ANY RESPONSIBILITY FOR ALL OTHER DRAWINGS, SPECIFICATIONS, ESTIMATES, REPORTS OR OTHER DOCUMENTS OR INSTRUMENTS RELATING TO OR INTENDED TO BE USED FOR ANY PART OR PARTS OF THE ARCHITECTURAL OR ENGINEERING PROJECT OR SURVEY.

STATE OF MISSOURI
 PROFESSIONAL ENGINEER
 SEAL 11-17-03

DESIGNED: ERB
 CHECKED: CEM
 DATE: 11/22/03
 PROJECT NO.: 00-034

SHEET
 9 OF 33