


GBA GEORGE BUTLER ASSOCIATES, INC. Engineers / Architects / Landscape Architects / Planners Kansas City, Mo. / Lenexa, Ks. / O'Fallon, Mo. / Ames, Ia. / Oklahoma City, Ok.		DATE: MAY 1996
DESIGN BY: BAH		PROJECT NO: 7136.01
DRAWN BY: BAH		SHEET NO: 6
TOTAL SHEETS: 9		DATE: 5/96
REVISIONS	BY	DATE

SCALE: 1" = 50'

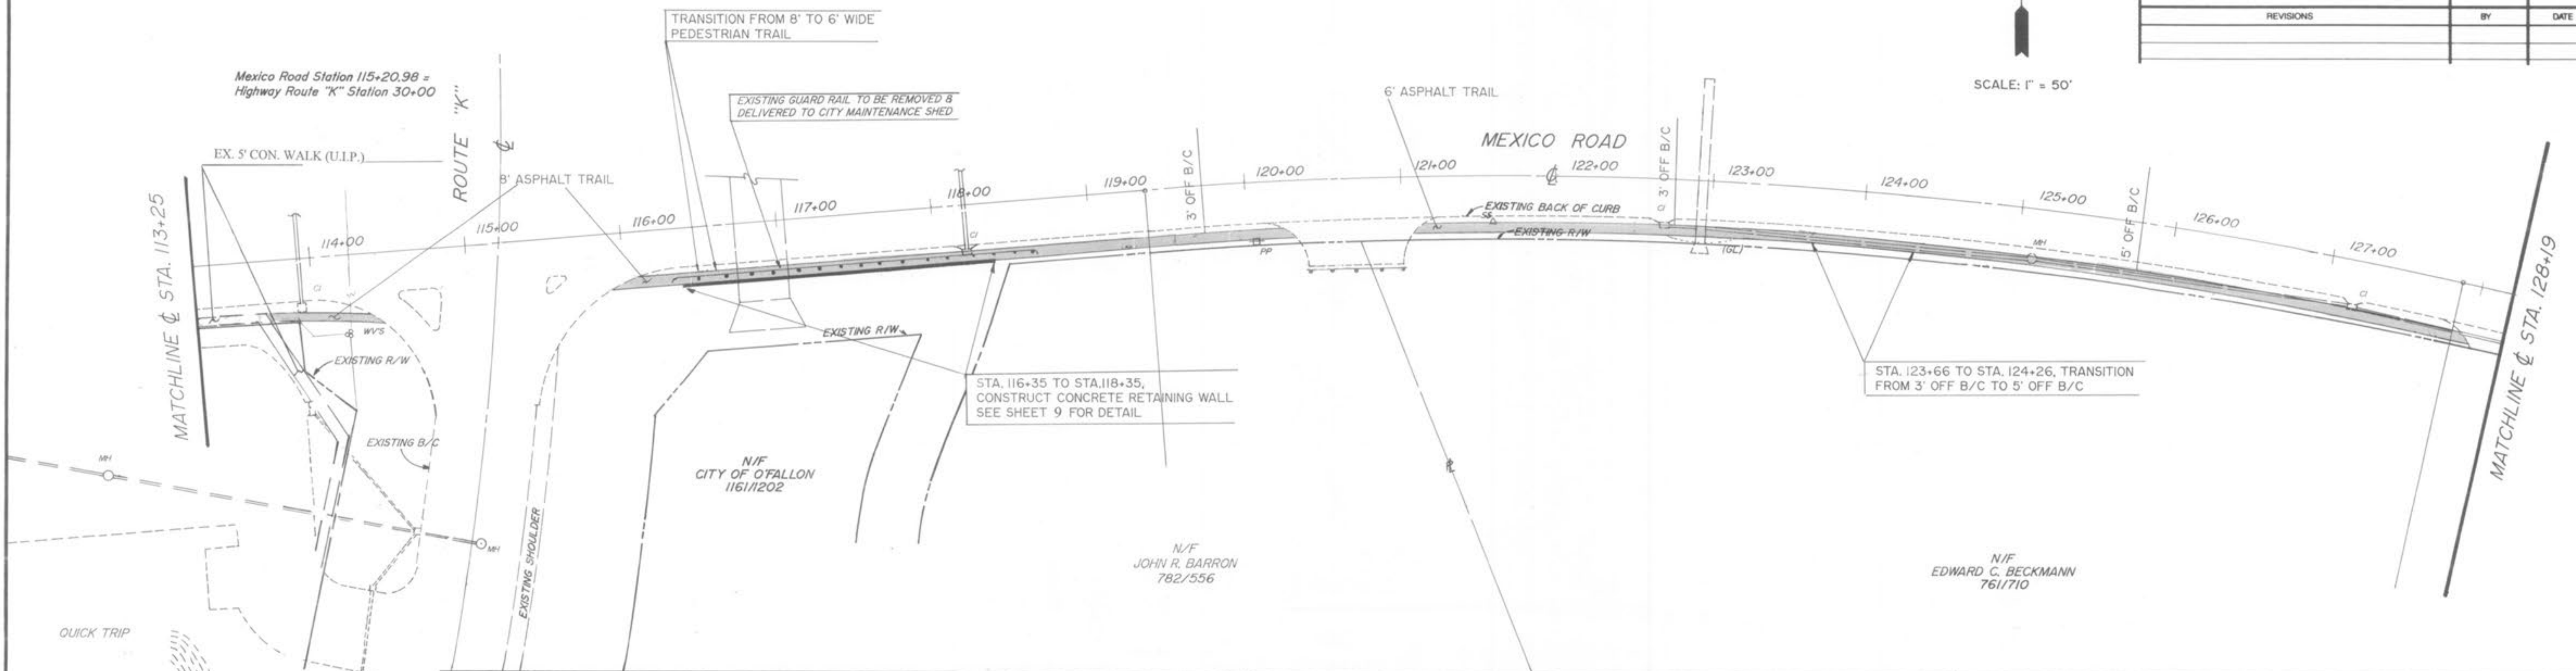

SCALE: 1" = 50'

