

**GENERAL NOTES**


ALL CONSTRUCTION SHALL BE IN ACCORDANCE WITH THE CITY OF D'FALLON AND THE MISSOURI DEPARTMENT OF TRANSPORTATION SPECIFICATIONS.

SPLICES PERMITTED ONLY IN PULLBOXES, HANDHOLES, AND OTHER APPROVED ELECTRICAL RECEPTACLES. ALL ELECTRICAL RECEPTACLE COVERS SHALL BE INSTALLED.

ALL LIGHTING AND GROUNDING EQUIPMENT SHALL BE INSTALLED ACCORDING TO MISSOURI DEPARTMENT OF TRANSPORTATION SPECIFICATIONS.

UTILITY LOCATION SHALL BE PERFORMED BY THE SIGNAL CONTRACTOR TO VERIFY THAT POLE PLACEMENT LOCATIONS DO NOT CONFLICT WITH EXISTING UTILITIES.

ALL SIGNAL MAST ARMS, POSTS, AND BACKPLATES SHALL BE BLACK.

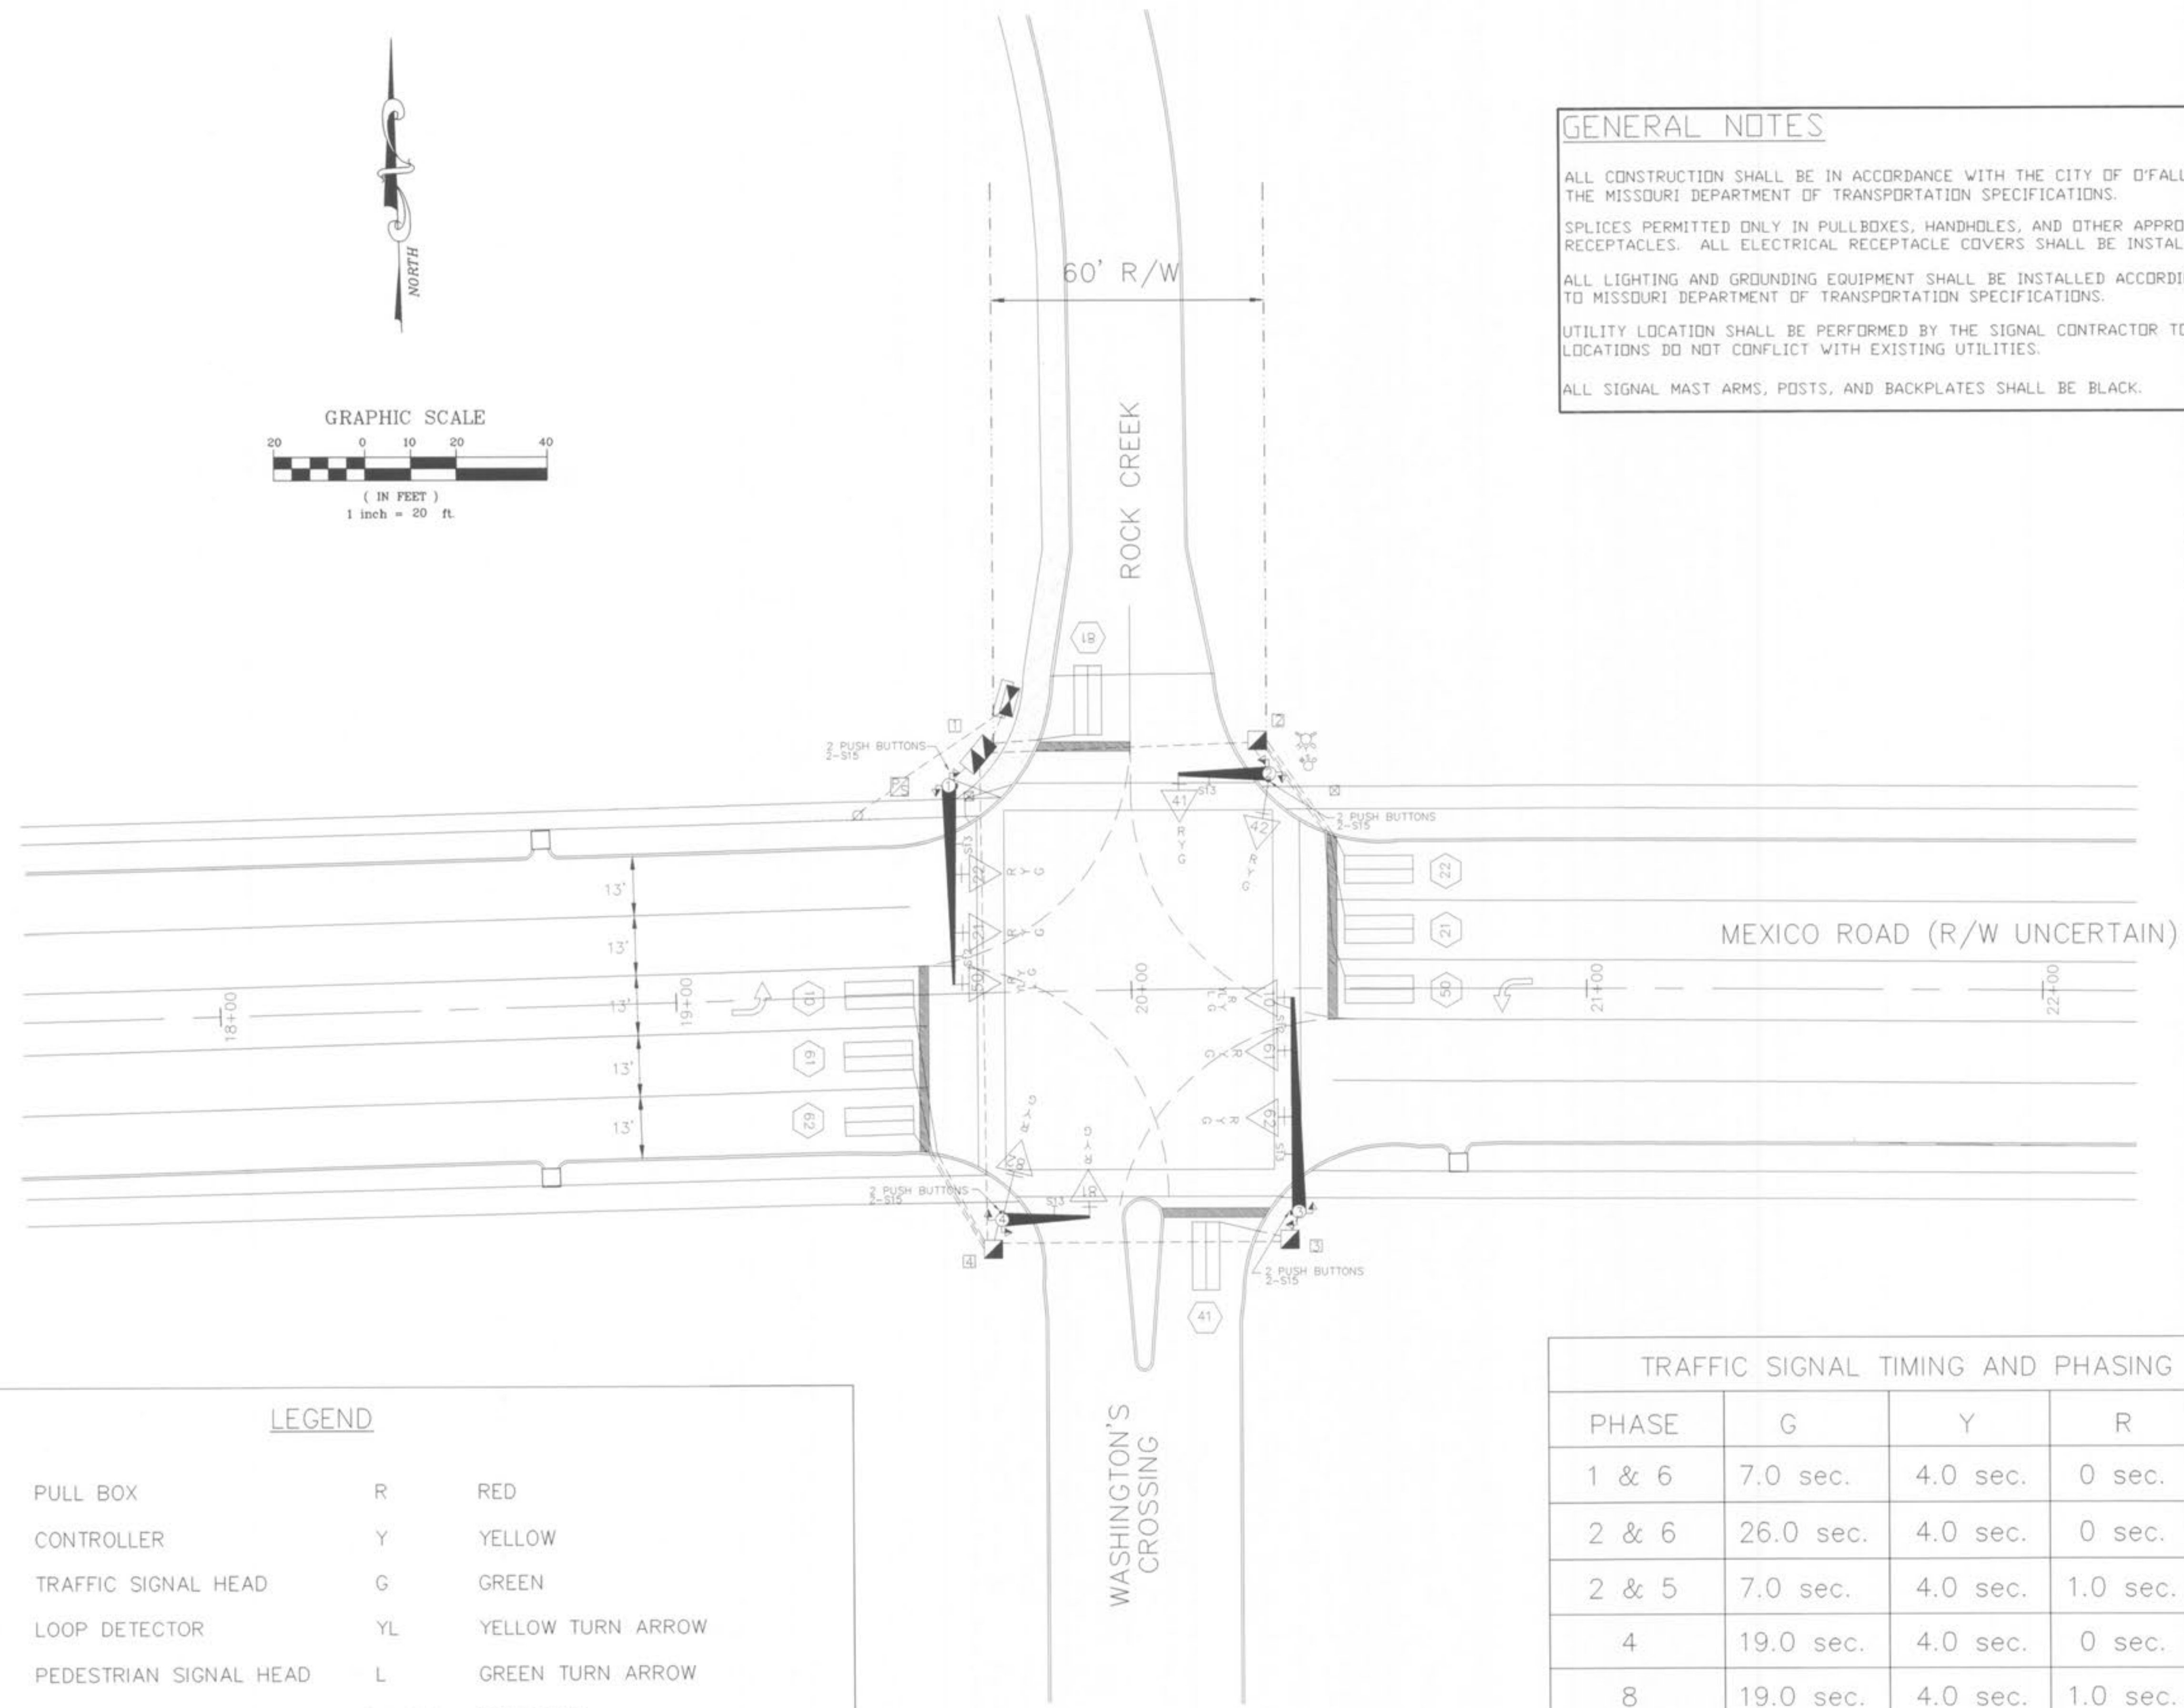


**LEGEND**

	PULL BOX	R	RED
	CONTROLLER	Y	YELLOW
	TRAFFIC SIGNAL HEAD	G	GREEN
	LOOP DETECTOR	YL	YELLOW TURN ARROW
	PEDESTRIAN SIGNAL HEAD	L	GREEN TURN ARROW
	MAST ARM		STOP BAR
	POWER POLE		SIGN
	POWER SUPPLY		CONDUIT

**TRAFFIC SIGNAL TIMING AND PHASING**

PHASE	G	Y	R	
1 & 6	7.0 sec.	4.0 sec.	0 sec.	
2 & 6	26.0 sec.	4.0 sec.	0 sec.	
2 & 5	7.0 sec.	4.0 sec.	1.0 sec.	
4	19.0 sec.	4.0 sec.	0 sec.	
8	19.0 sec.	4.0 sec.	1.0 sec.	

ENGINEERING DESIGN SOURCE, INC.  
 1415 ELBRIDGE PAYNE RD.  
 SUITE 220  
 CHESTERFIELD, MO. 63017  
 (636) 537-5585

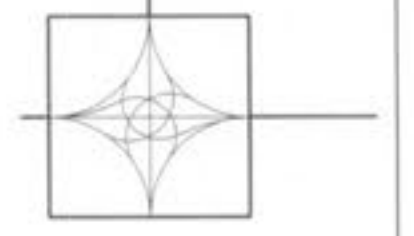

MEXICO ROAD AND ROCK CREEK/WASHINGTON'S CROSSING TRAFFIC SIGNAL PLAN

**REVISIONS**

NO.	DATE	DESCRIPTION

DATE: 6-6-2000

DISCLAIMER OF RESPONSIBILITY: I hereby certify that the documents intended to be authorized by my seal are limited to this sheet, and I accept no responsibility for all other Drawings, Specifications, Estimates, Reports or other documents or instruments relating to or intended to be used for any part or parts of the architectural or engineering project or survey.

