
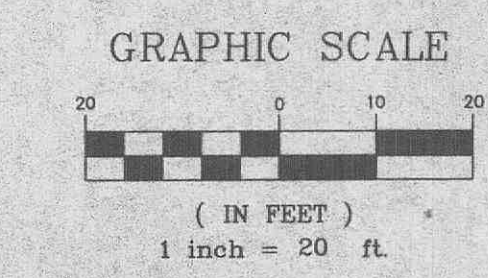


**A SITE/LANDSCAPE PLAN FOR
MICK'S EXTERMINATING**

DECEMBER, 2000 00-11141

REVISIONS:
12-28-00 CITY COMMENTS
02-06-01 CITY COMMENTS

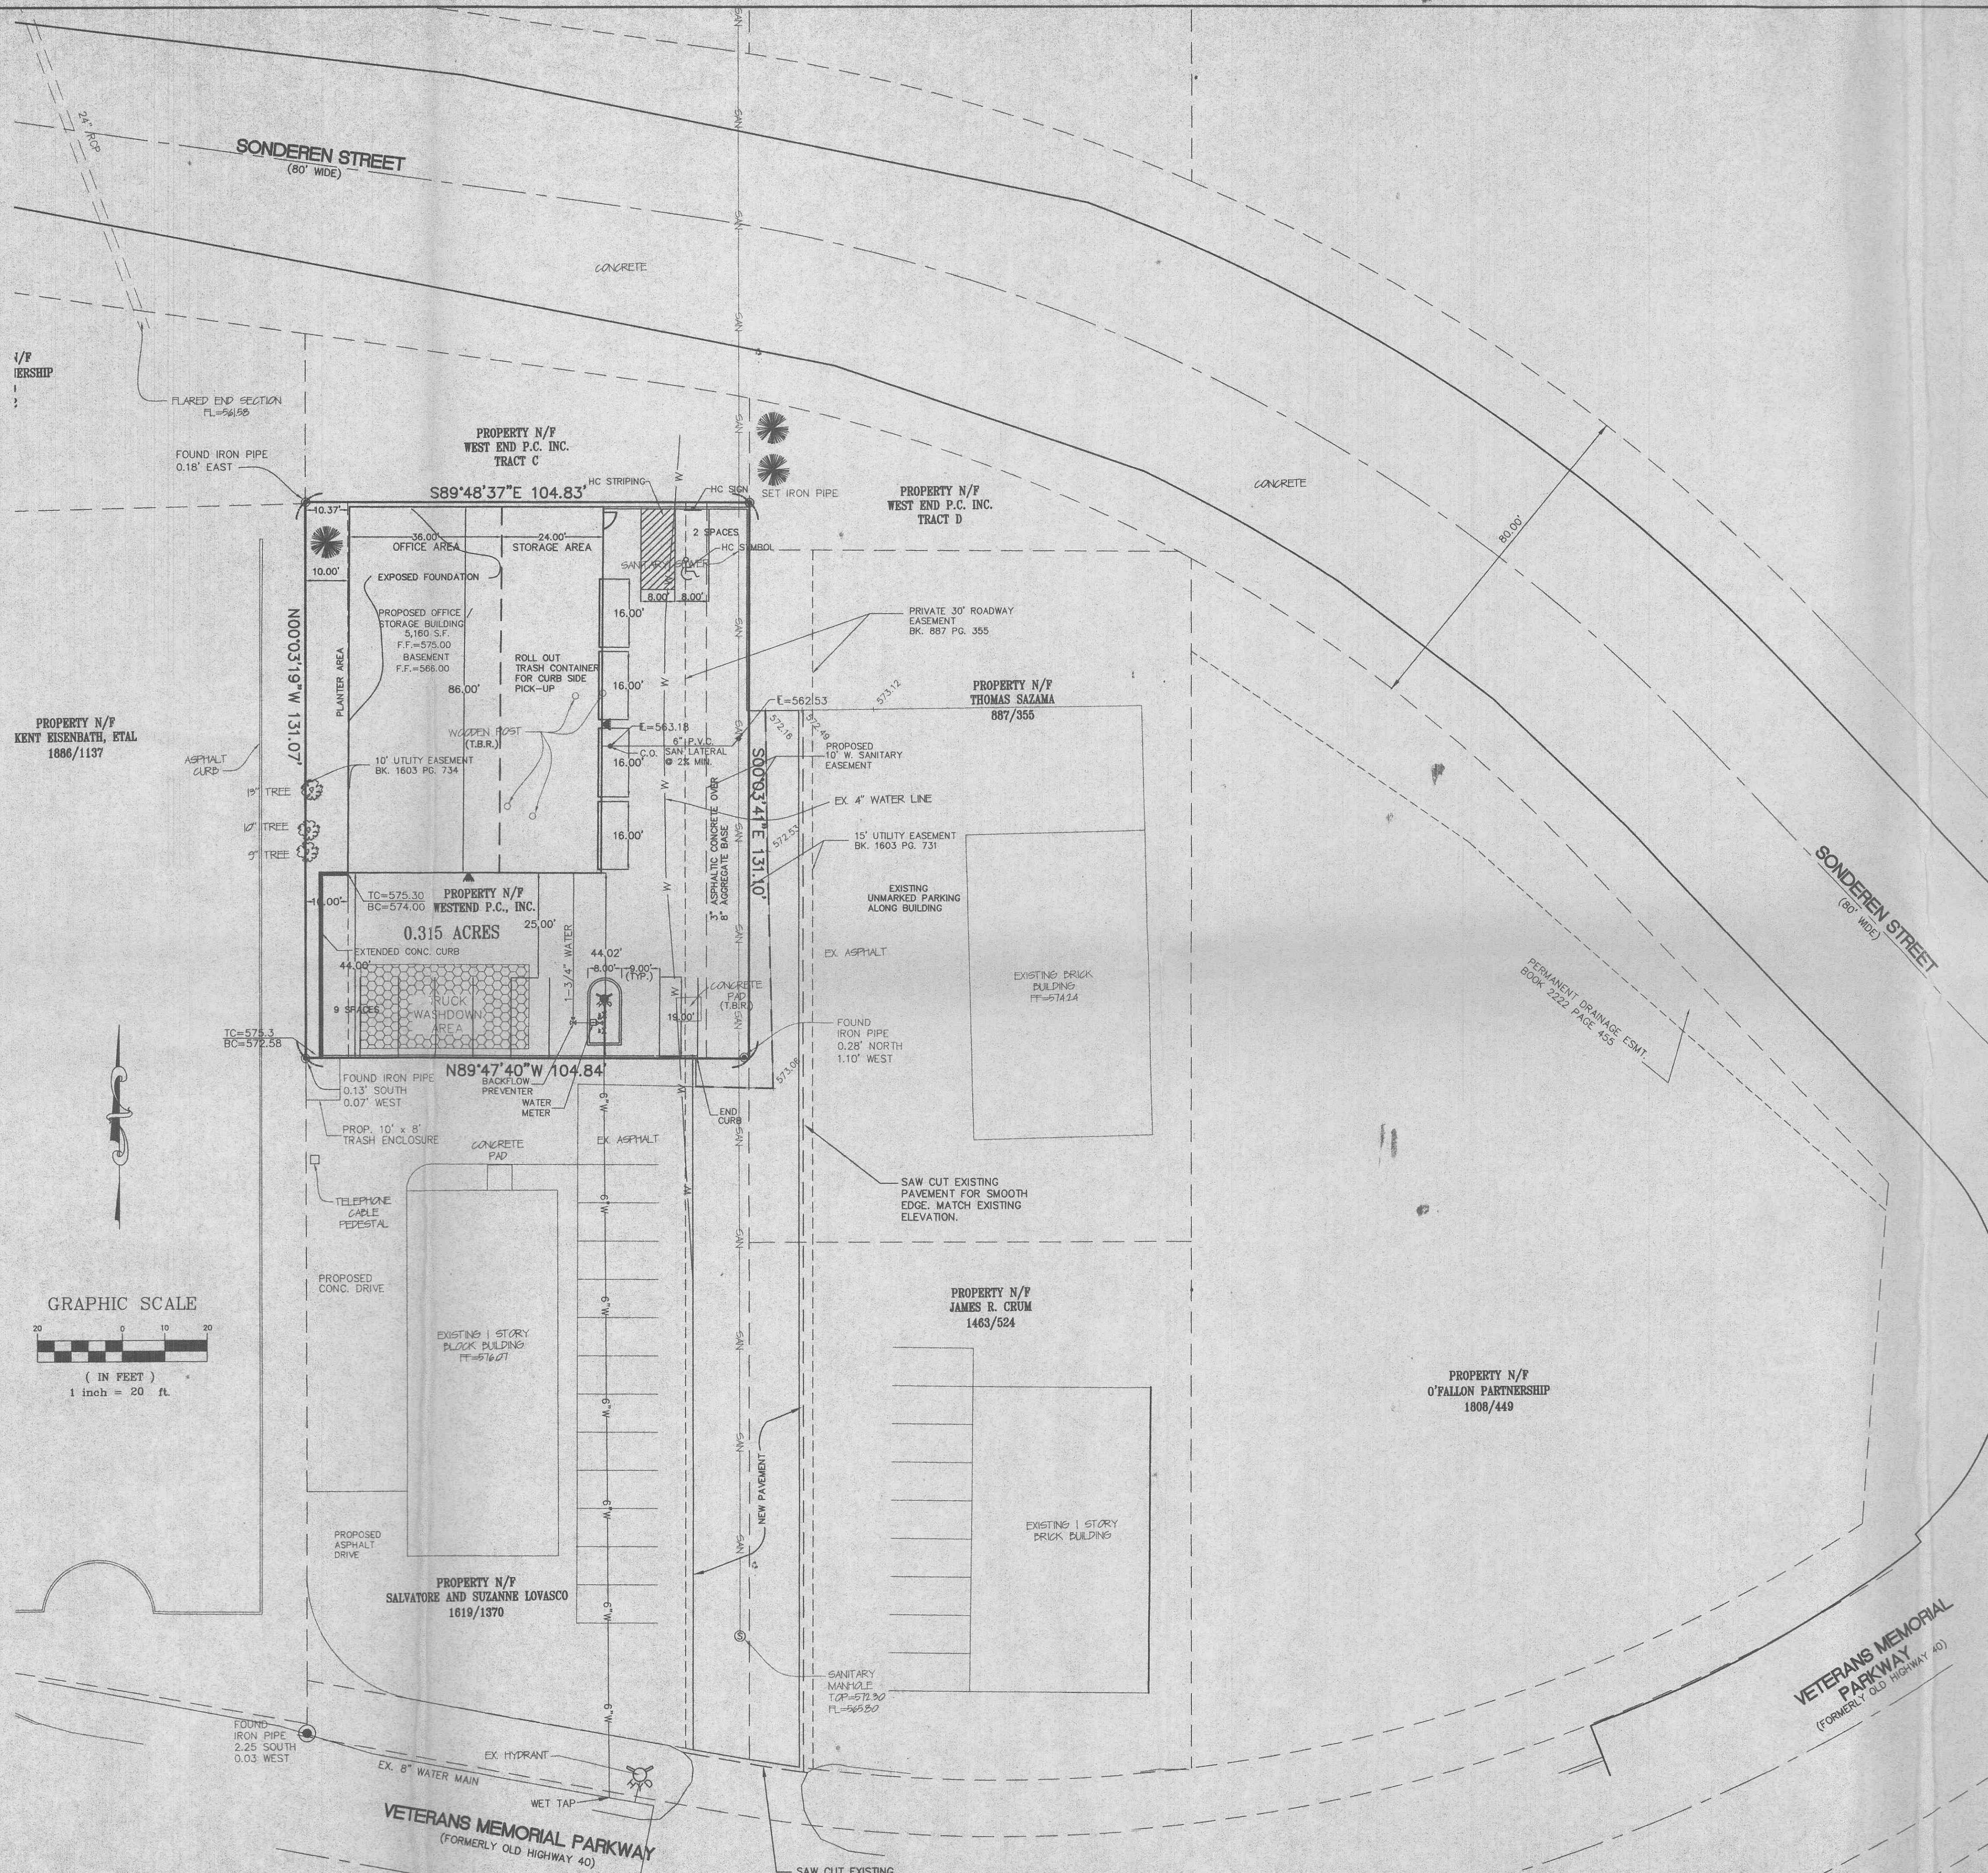

**CALL BEFORE
YOU DIG!
1-800-DIG-RITE**

LANDSCAPE LEGEND

QTY. 3 INDICATES PROPOSED EVERGREEN TREES - MIN. 6' TALL (mugo pines, yews, junipers, hollies, boxwoods)

LANDSCAPING AS DEPICTED IS SUBJECT TO FINAL DESIGN BY A QUALIFIED LANDSCAPE DESIGNER

E:\04\010000\0511141-mick's exterminating\construction\11141con.dwg Thu Feb 08 13:33:00 2001 STA 13 CLH