
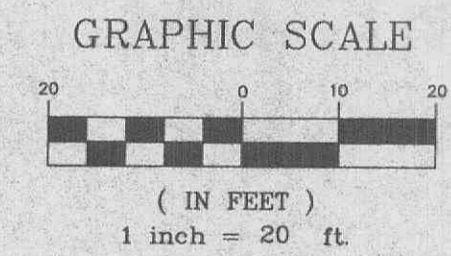


**A GRADING PLAN FOR
MICK'S EXTERMINATING**

DECEMBER, 2000 00-11141
 REVISIONS:
 12-26-00 CITY COMMENTS
 02-08-01 CITY COMMENTS

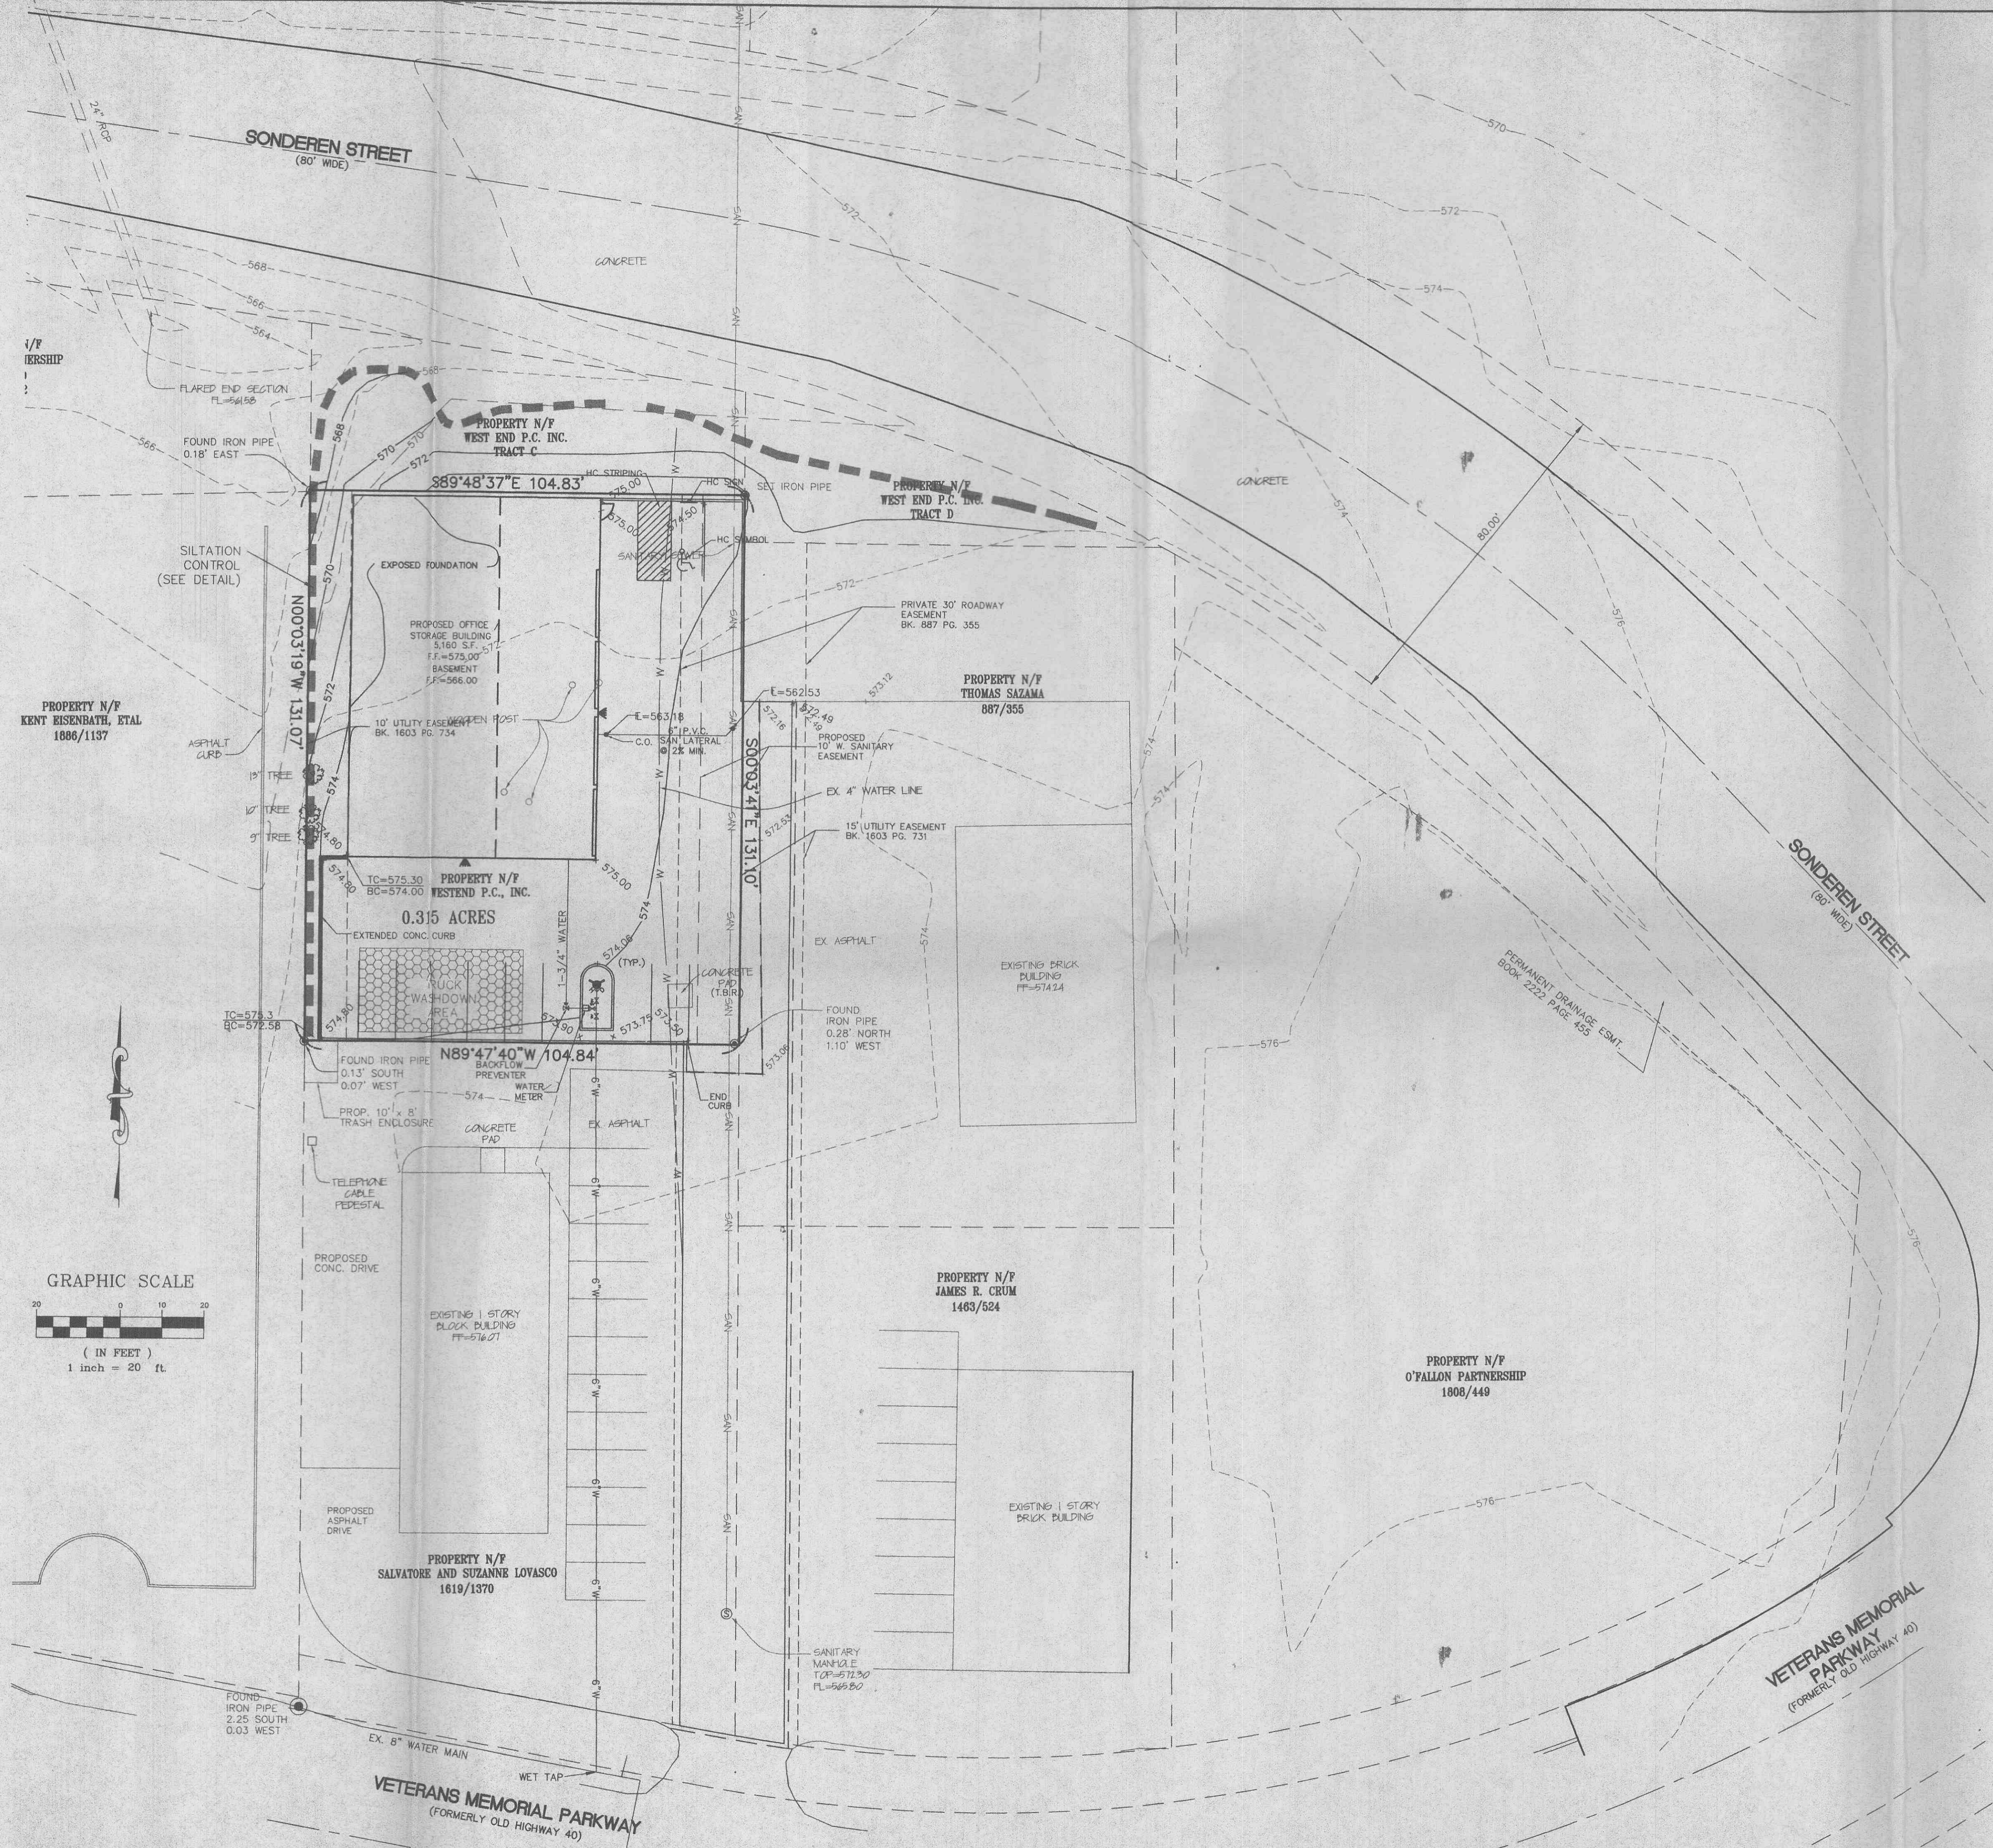

**CALL BEFORE
YOU DIG!
1-800-DIG-RITE**

E:\mg\91000plus\11141-mick's exterminating\construction\11141com.dwg - Thu Feb 08 13:14:18 2001 STA. 13 C.L.H