


DATE _____
 BY _____
 SURVEY PLOTTED _____
 TEMPLATE _____
 NOTE BOOK _____
 AREAS CHECKED _____

DATE _____
 BY _____
 SURVEY PLOTTED _____
 TEMPLATE _____
 NOTE BOOK _____
 AREAS CHECKED _____

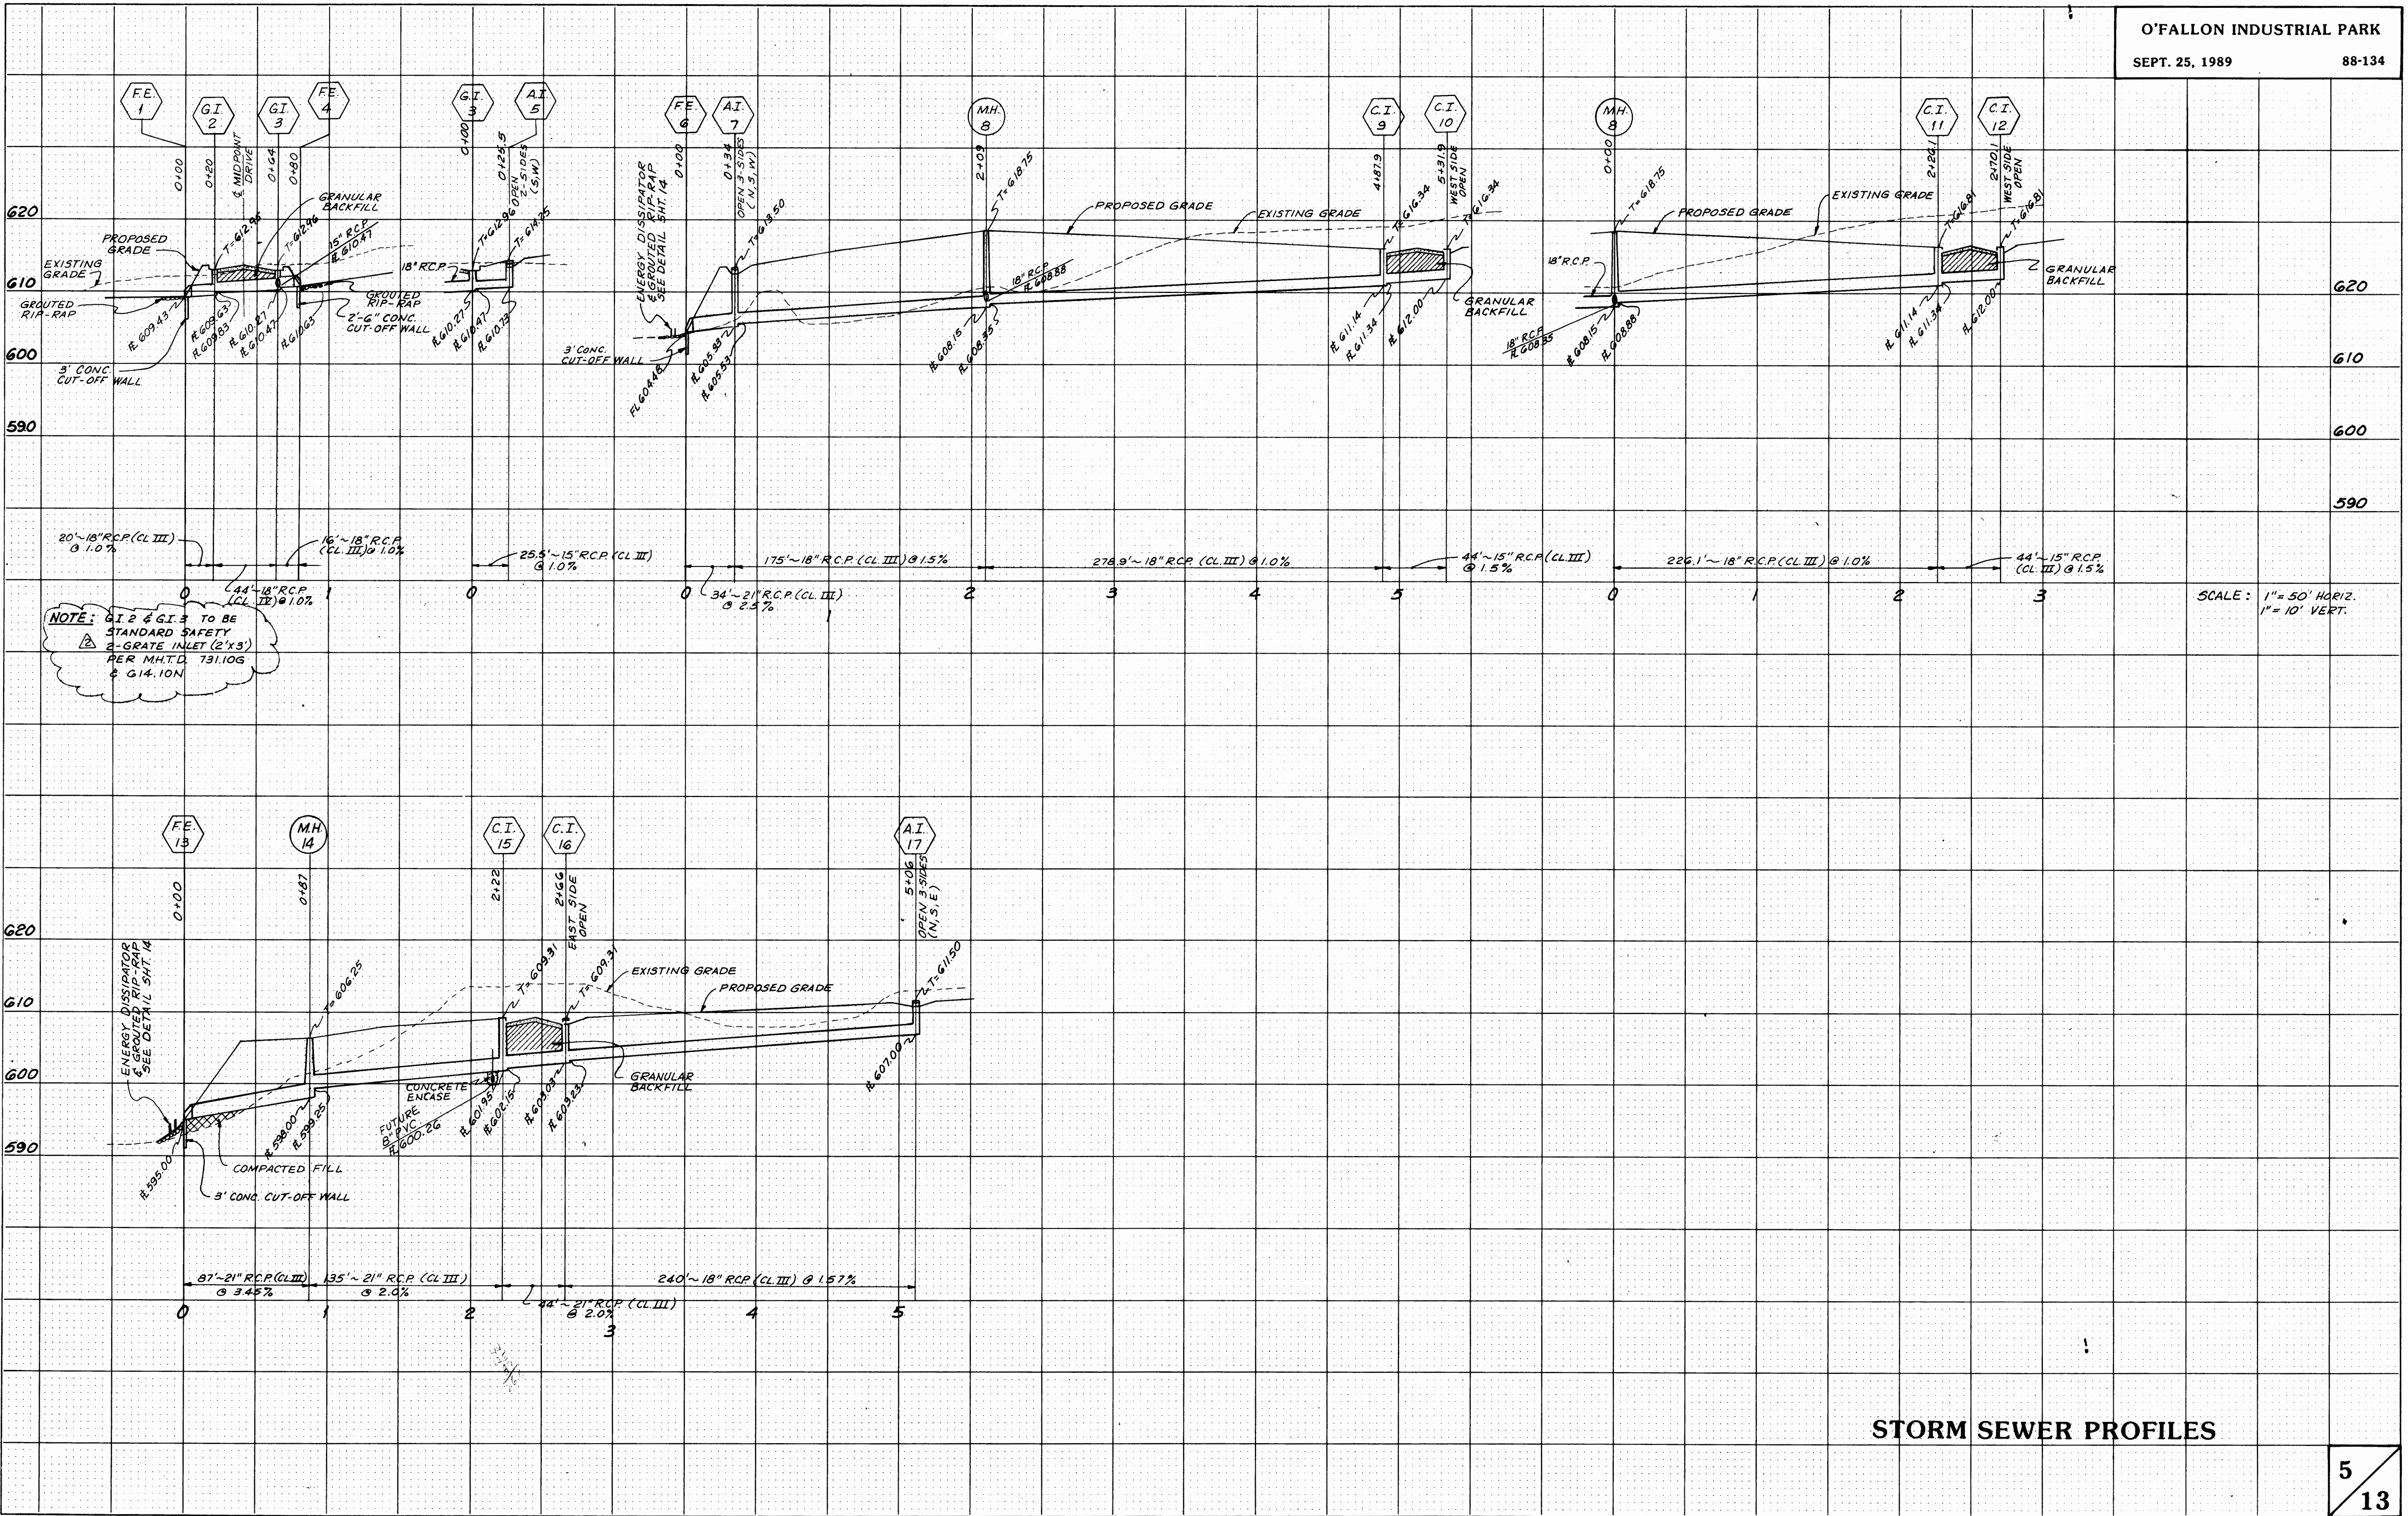

NOTE: GI 2 & GI 3 TO BE STANDARD SAFETY 2-GRADE INLET (2'x3') PER M.H.D. 731.10G & G14.10N

SCALE: 1" = 50' HORIZ.
 1" = 10' VERT.

STORM SEWER PROFILES