
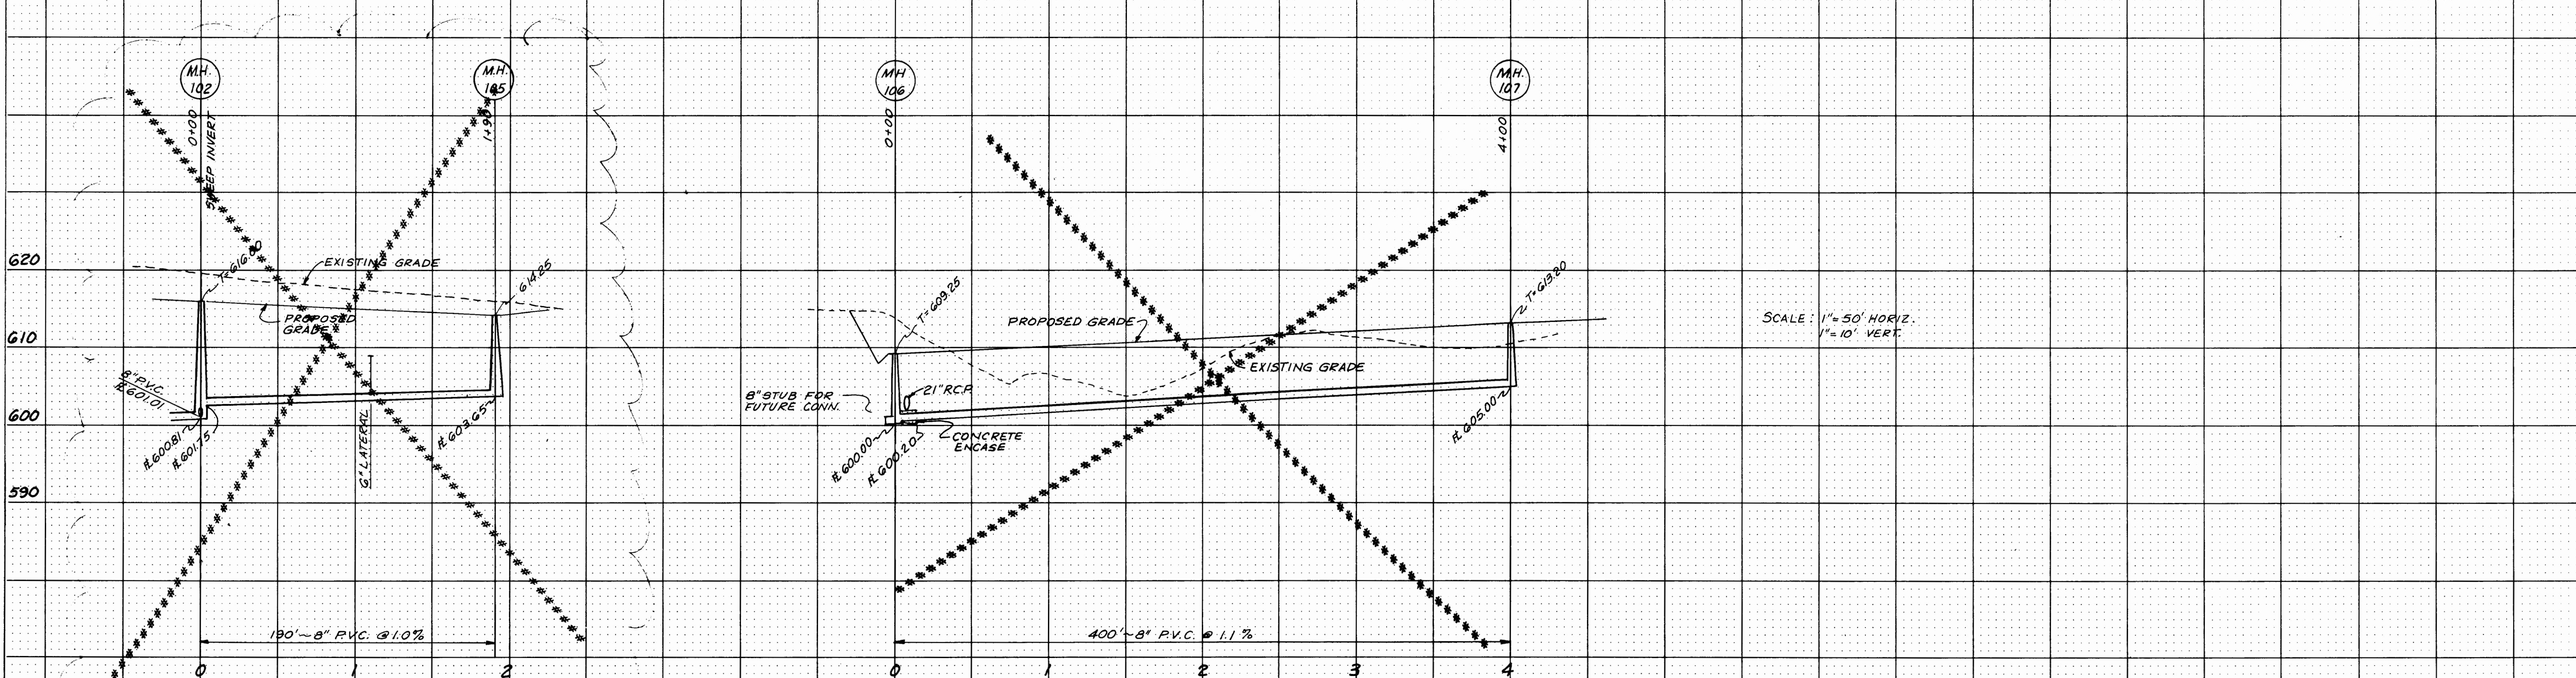


FINAL SURVEY	DATE
BURNED	BY
PLOTTED	
NOTE BOOK	
TEMPLATE	
AREAS CHECKED	

ORIGINAL SURVEY	DATE
BURNED	BY
PLOTTED	
NOTE BOOK	
TEMPLATE	
AREAS CHECKED	

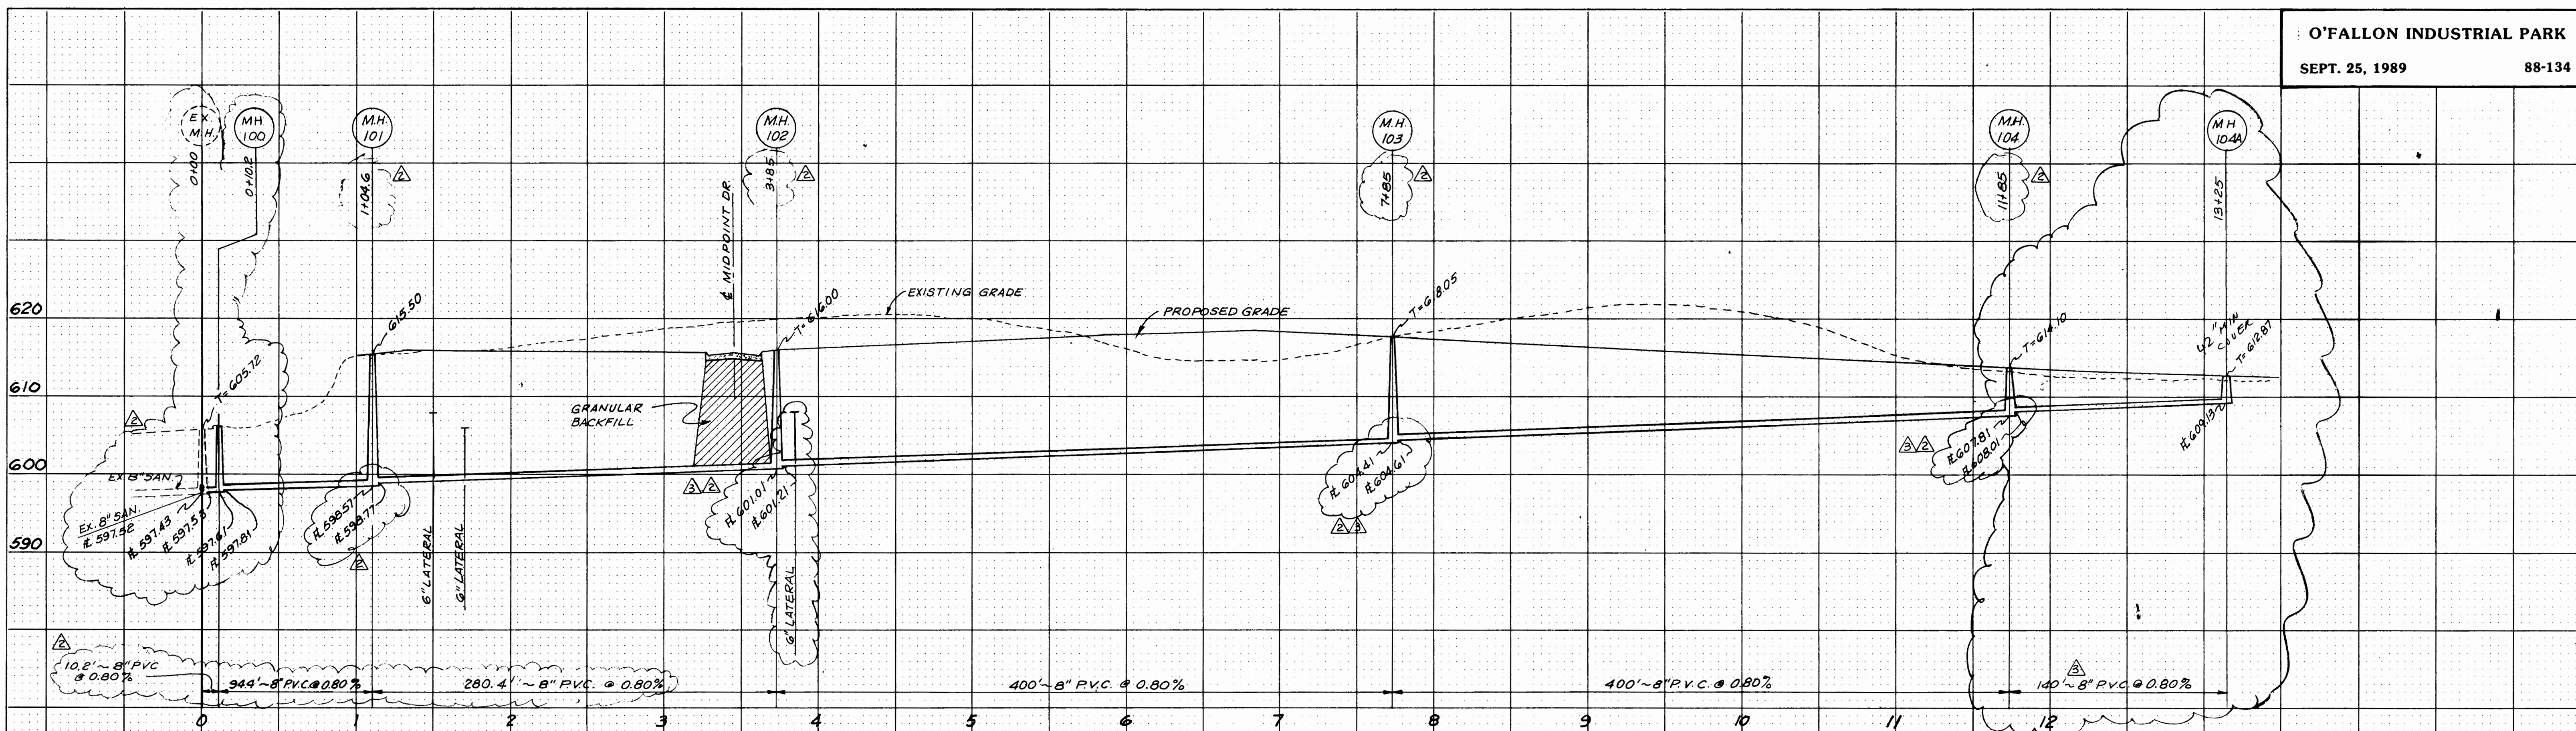

NOT IN THIS CONTRACT

SANITARY SEWER PROFILES