


LANDSCAPE LEGEND

- QTY. (12) ~ INDICATES PROPOSED DECIDUOUS HARDWOOD TREE
Size: 2.5" min. caliper 1" above grade and 5' clear trunk
(ashes, oaks, maples, birches, sweet gum)
- QTY. (10) ~ INDICATES EXISTING HARDWOOD TREE
- QTY. (5) ~ INDICATES RELOCATED HARDWOOD TREE
- QTY. (14) ~ INDICATES PROPOSED EVERGREEN OR ORNAMENTAL SHRUB
(magnolias, yews, junipers, hollies, boxwoods)
(spirea, forsythia, barberries, privets, holly)



LANDSCAPING AS DEPICTED IS SUBJECT TO FINAL
DESIGN BY A QUALIFIED LANDSCAPE DESIGNER

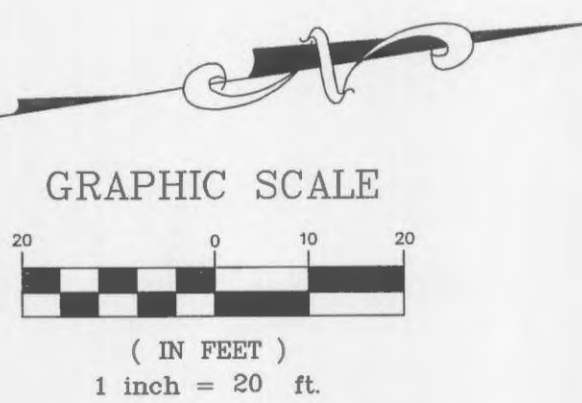

REVISIONS:
10-5-07 Per City Comments
12-6-07 Per City Comments

A SITE PLAN FOR
**LOT 15A OF
MIDPOINT INDUSTRIAL**

94-6150A 9-10-07

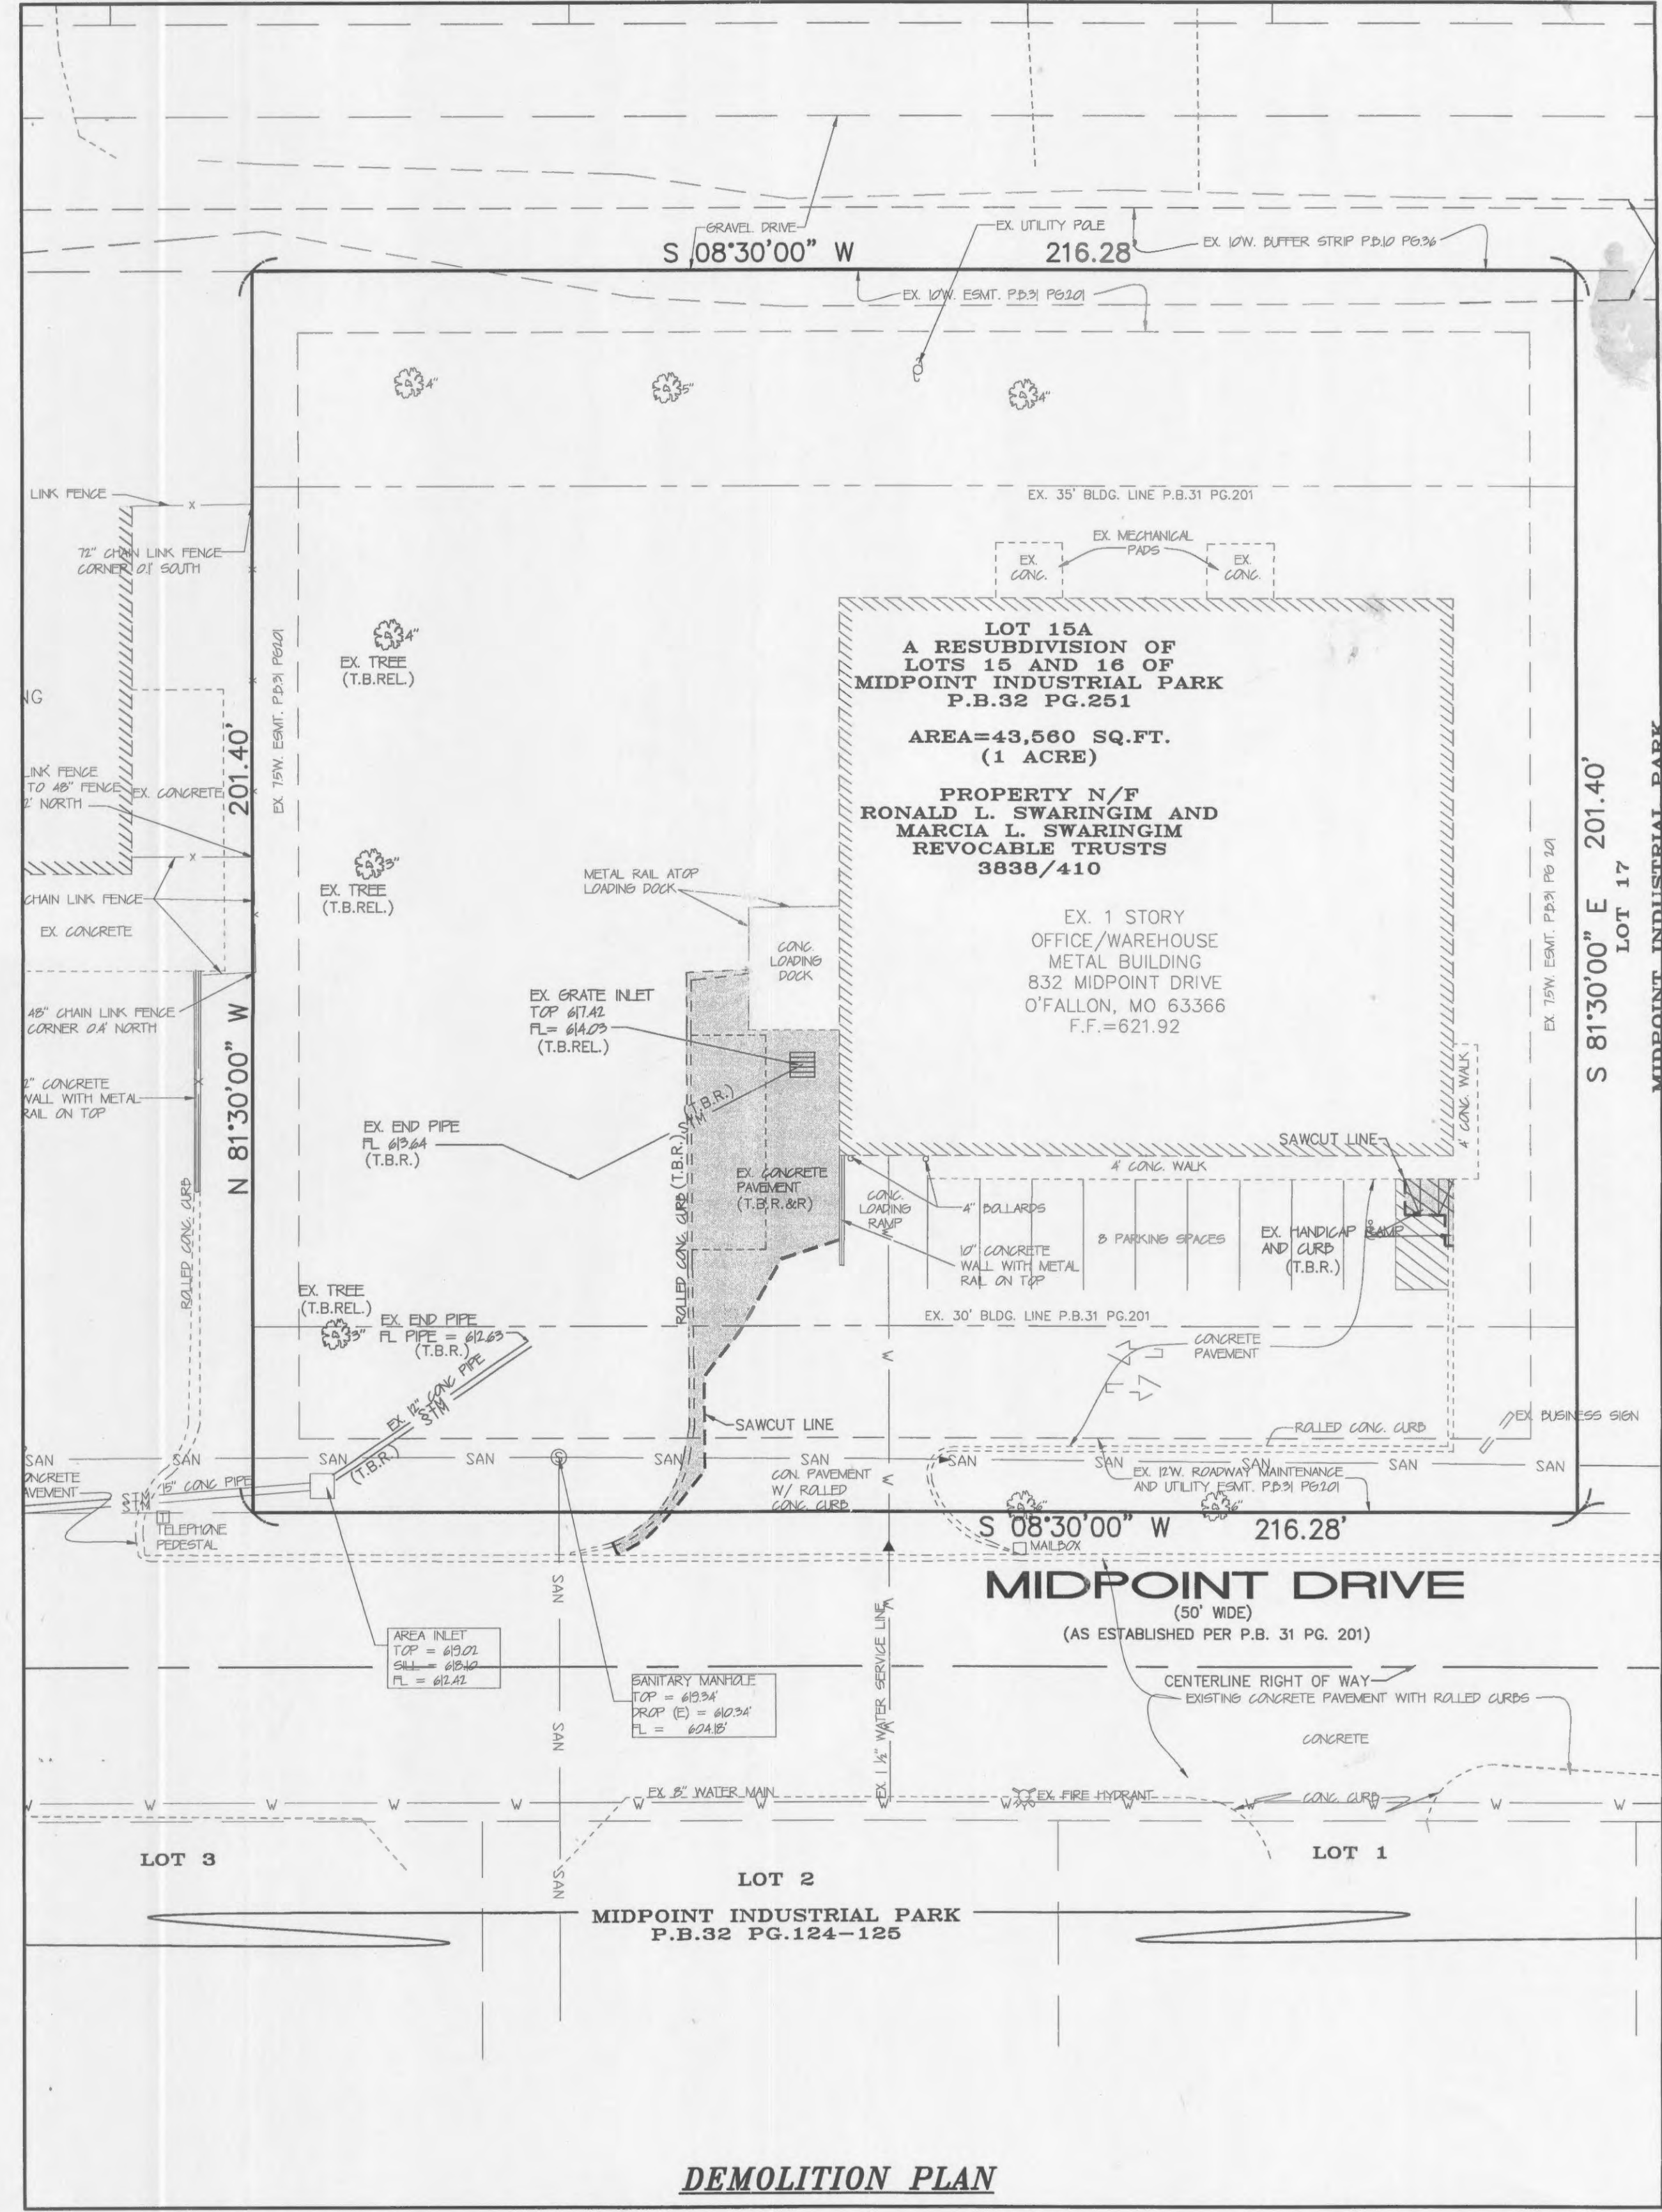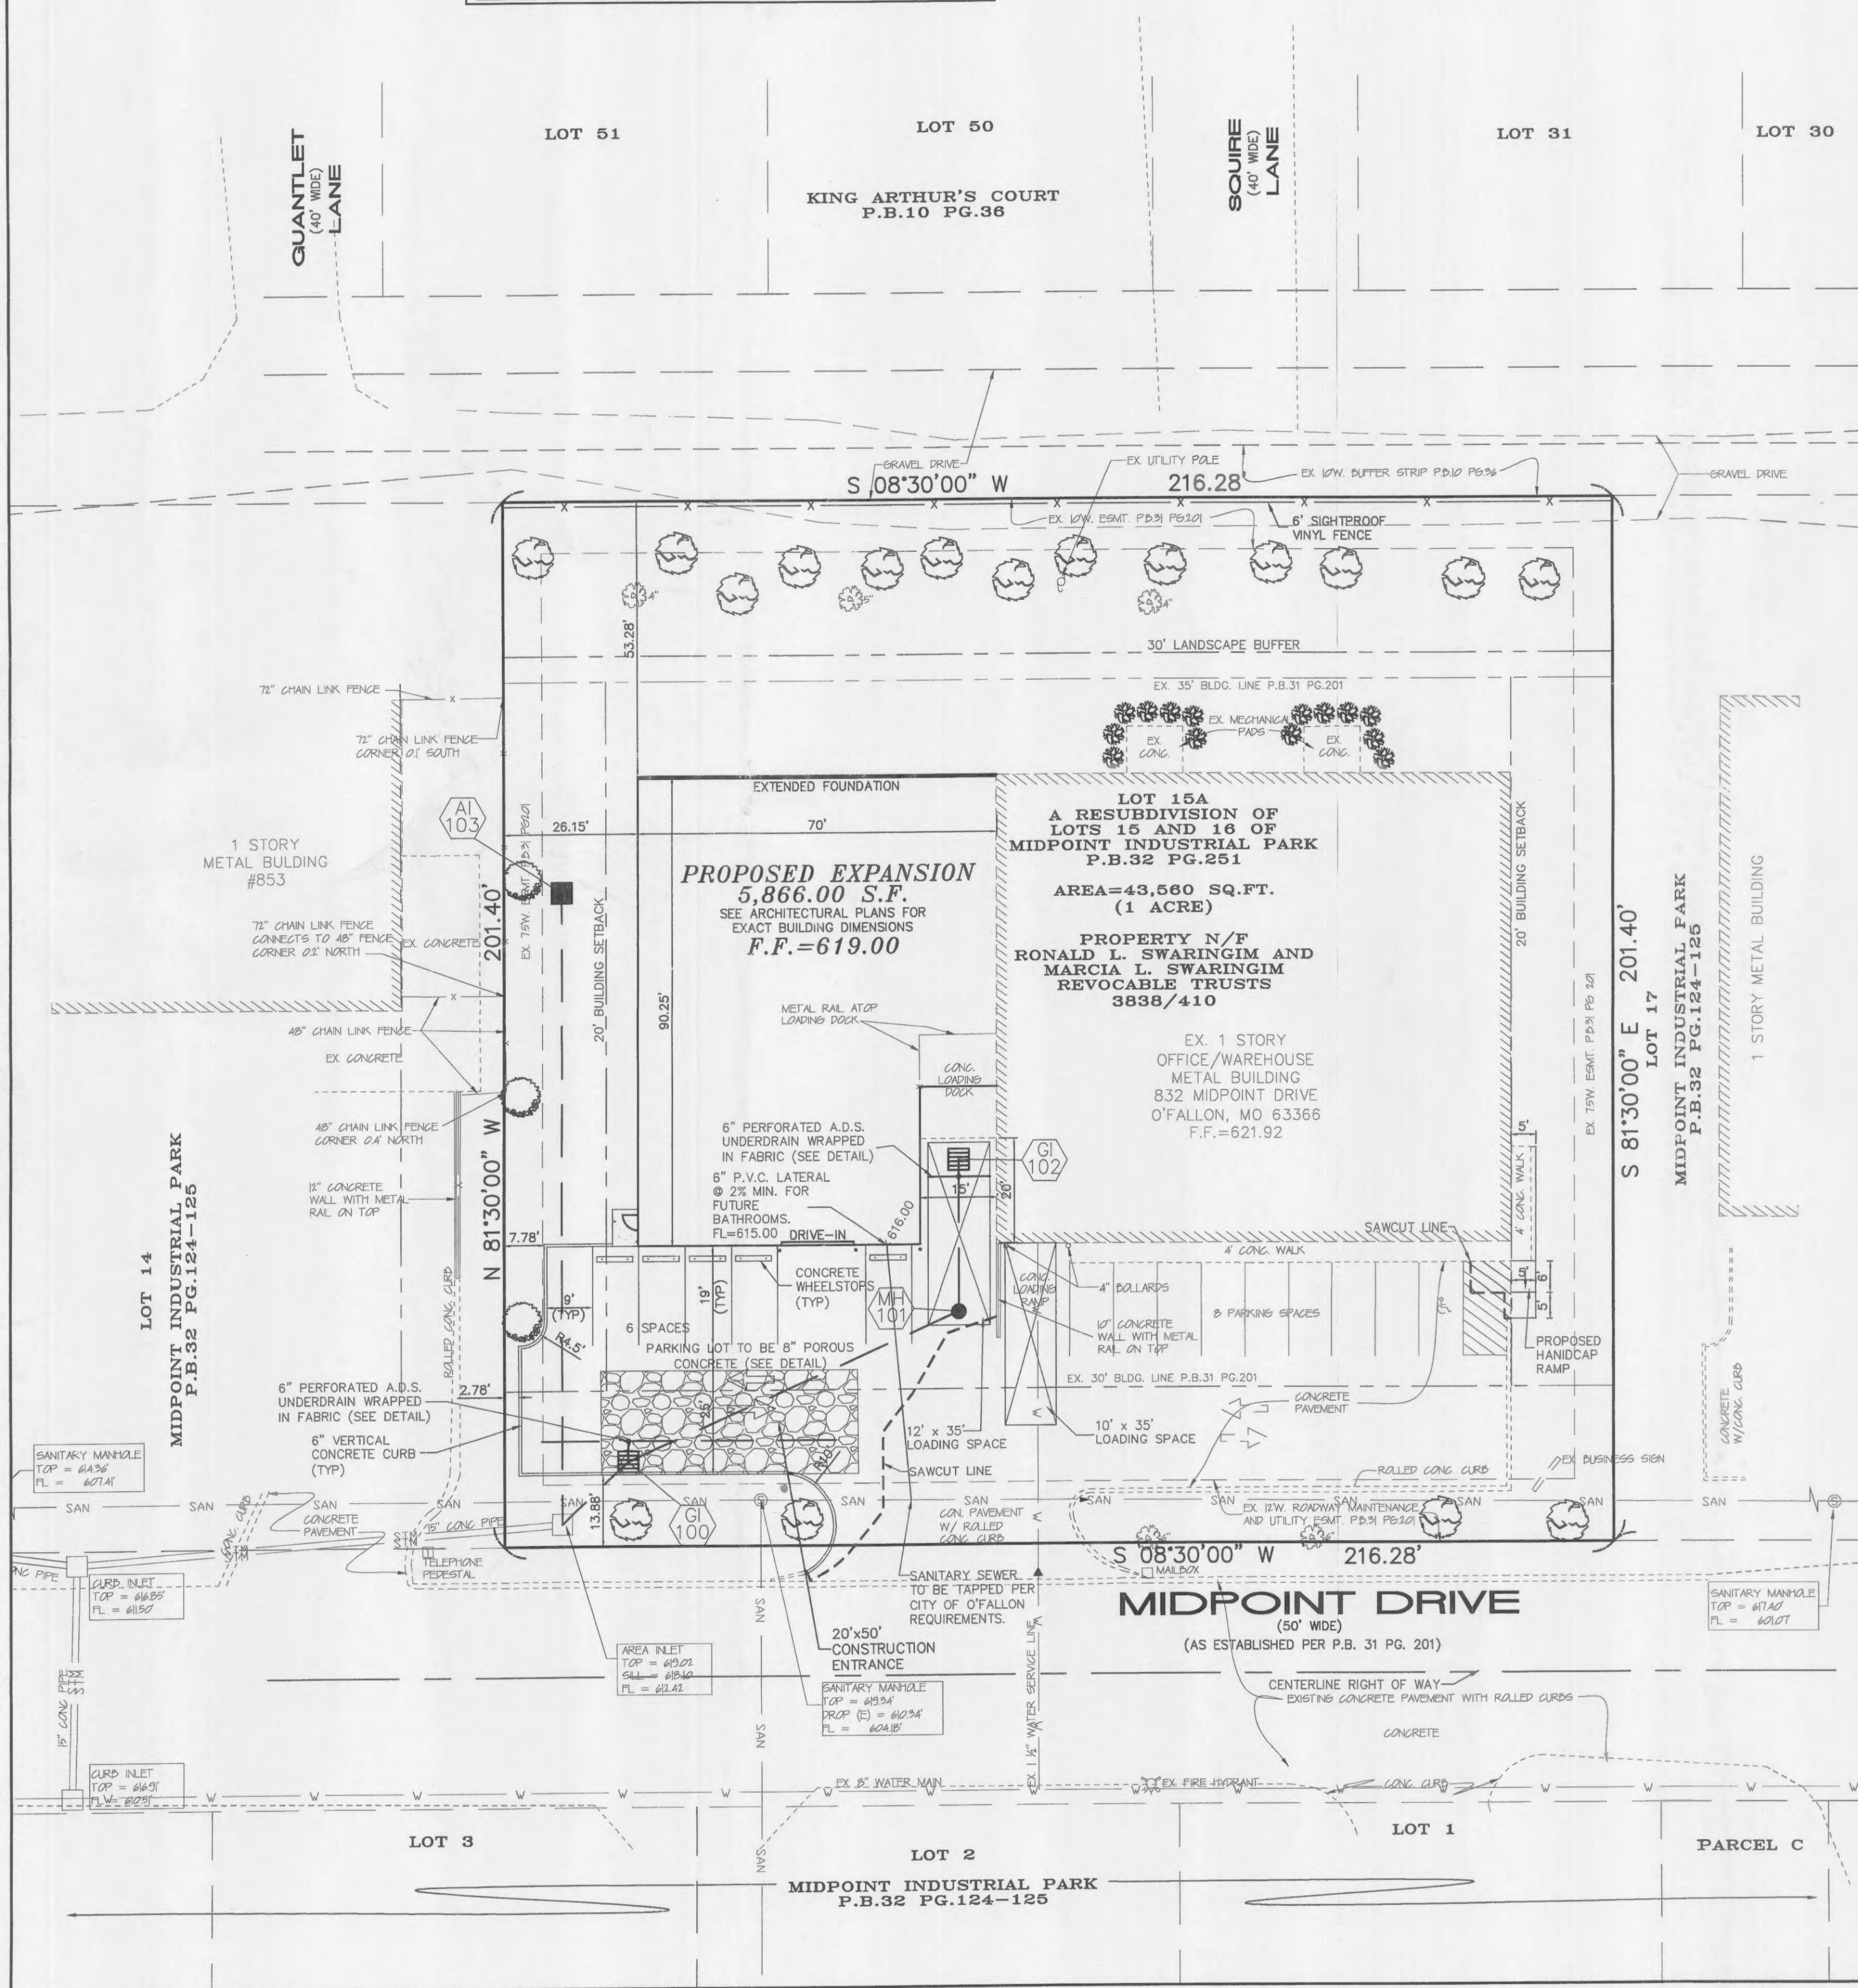

UNDERGROUND UTILITIES HAVE BEEN PLOTTED FROM AVAILABLE INFORMATION AND THEREFORE THEIR LOCATIONS SHALL BE CONSIDERED APPROXIMATE ONLY. THE VERIFICATION OF THE LOCATION OF ALL UNDERGROUND UTILITIES, EITHER SHOWN OR NOT SHOWN ON THESE PLANS SHALL BE THE RESPONSIBILITY OF THE CONTRACTOR, AND SHALL BE LOCATED PRIOR TO ANY GRADING OR CONSTRUCTION OF THE IMPROVEMENTS.

3
7

E:\DWG\60007PLUS\6150A-Br.amko Addition\constr.ecton\6150Acon.DWG, SITE (3), 12/6/2007 11:22:56 AM, Sta 69 CLM