
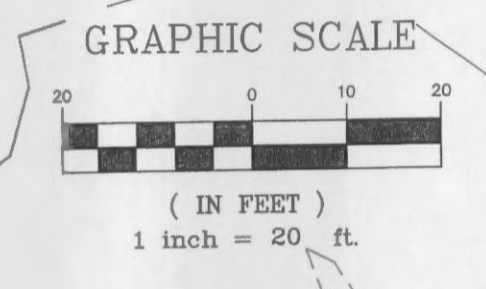


THIS SHEET FOR DRAINAGE AREA PURPOSES ONLY, NOT FOR CONSTRUCTION!!!!

A POST DRAINAGE AREA MAP FOR
**LOT 15A OF
MIDPOINT INDUSTRIAL**
94-6150A 9-10-07

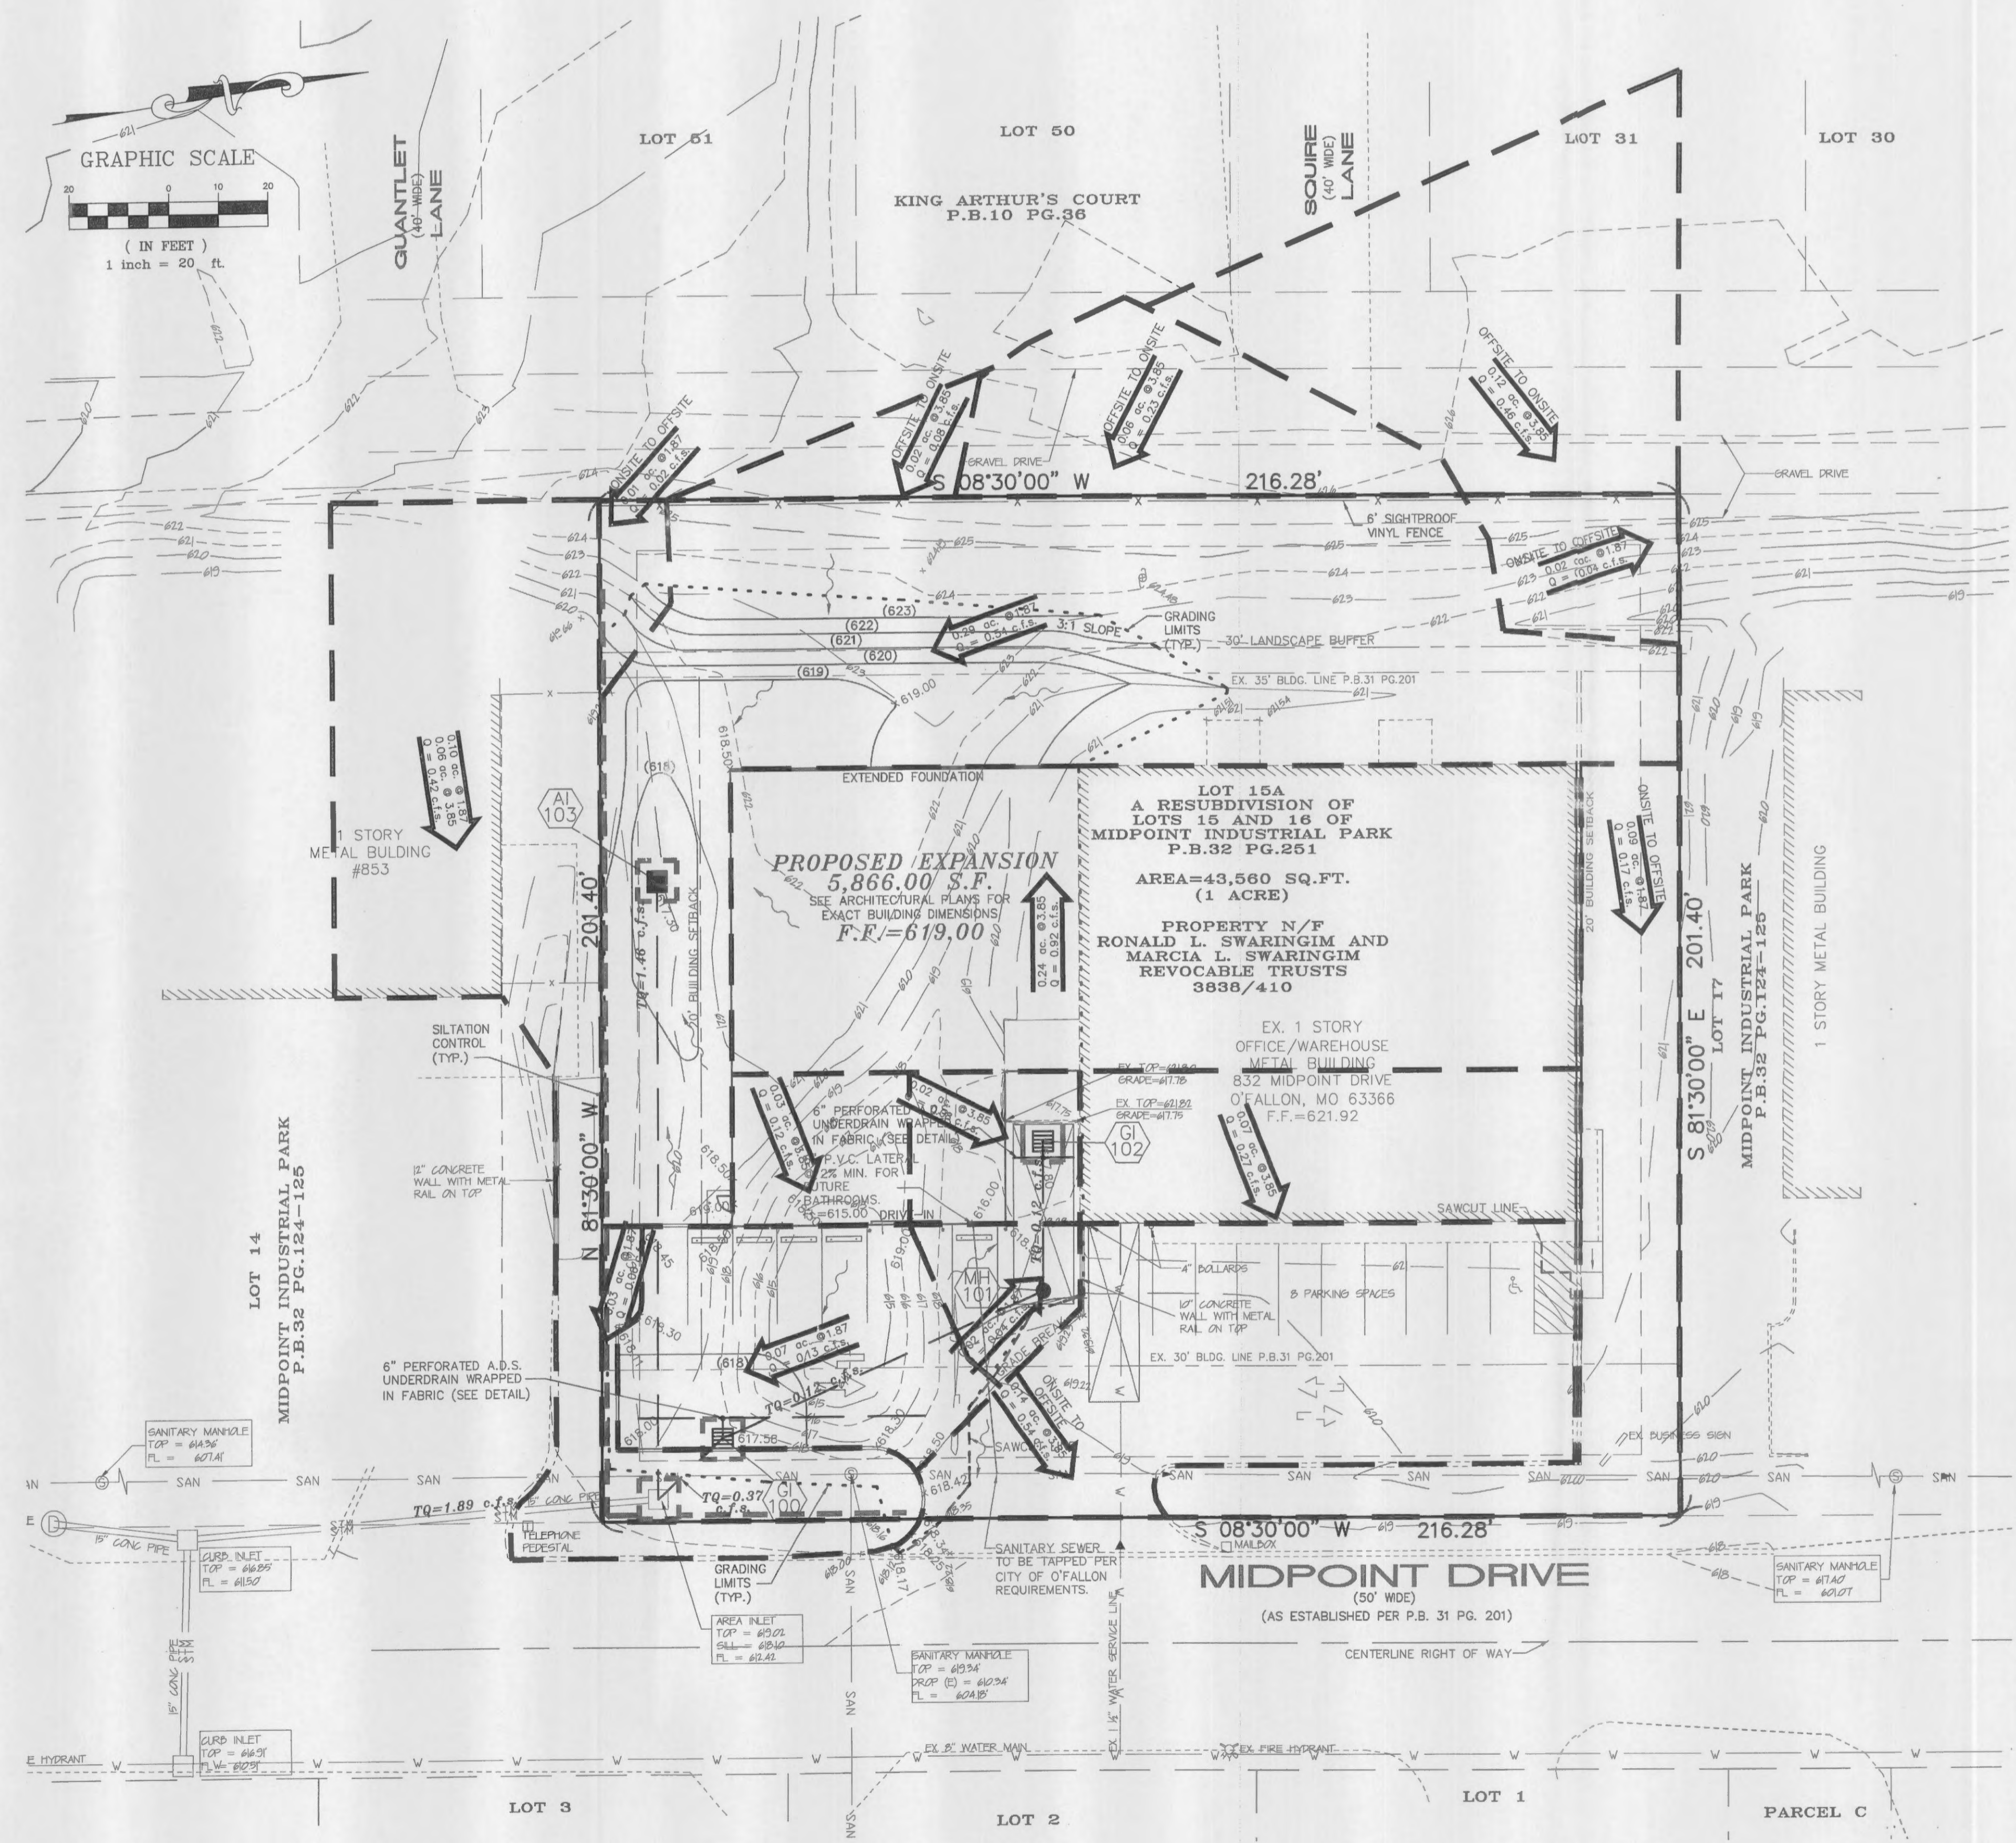

E:\DWG\6000PLUS\6150A-Br.amko Addition\constr-action\6150Acon.DWG, POST DRAINAGE (6), 12/6/2007 11:22:36 AM, Sta. 69 CIM

UNDERGROUND UTILITIES HAVE BEEN PLOTTED FROM AVAILABLE INFORMATION AND THEREFORE THEIR LOCATIONS SHALL BE CONSIDERED APPROXIMATE ONLY. THE VERIFICATION OF THE LOCATION OF ALL UNDERGROUND UTILITIES, EITHER SHOWN OR NOT SHOWN ON THESE PLANS SHALL BE THE RESPONSIBILITY OF THE CONTRACTOR, AND SHALL BE LOCATED PRIOR TO ANY GRADING OR CONSTRUCTION OF THE IMPROVEMENTS.

6
7

P&Z # 1707, APPROVED 8-16-07