
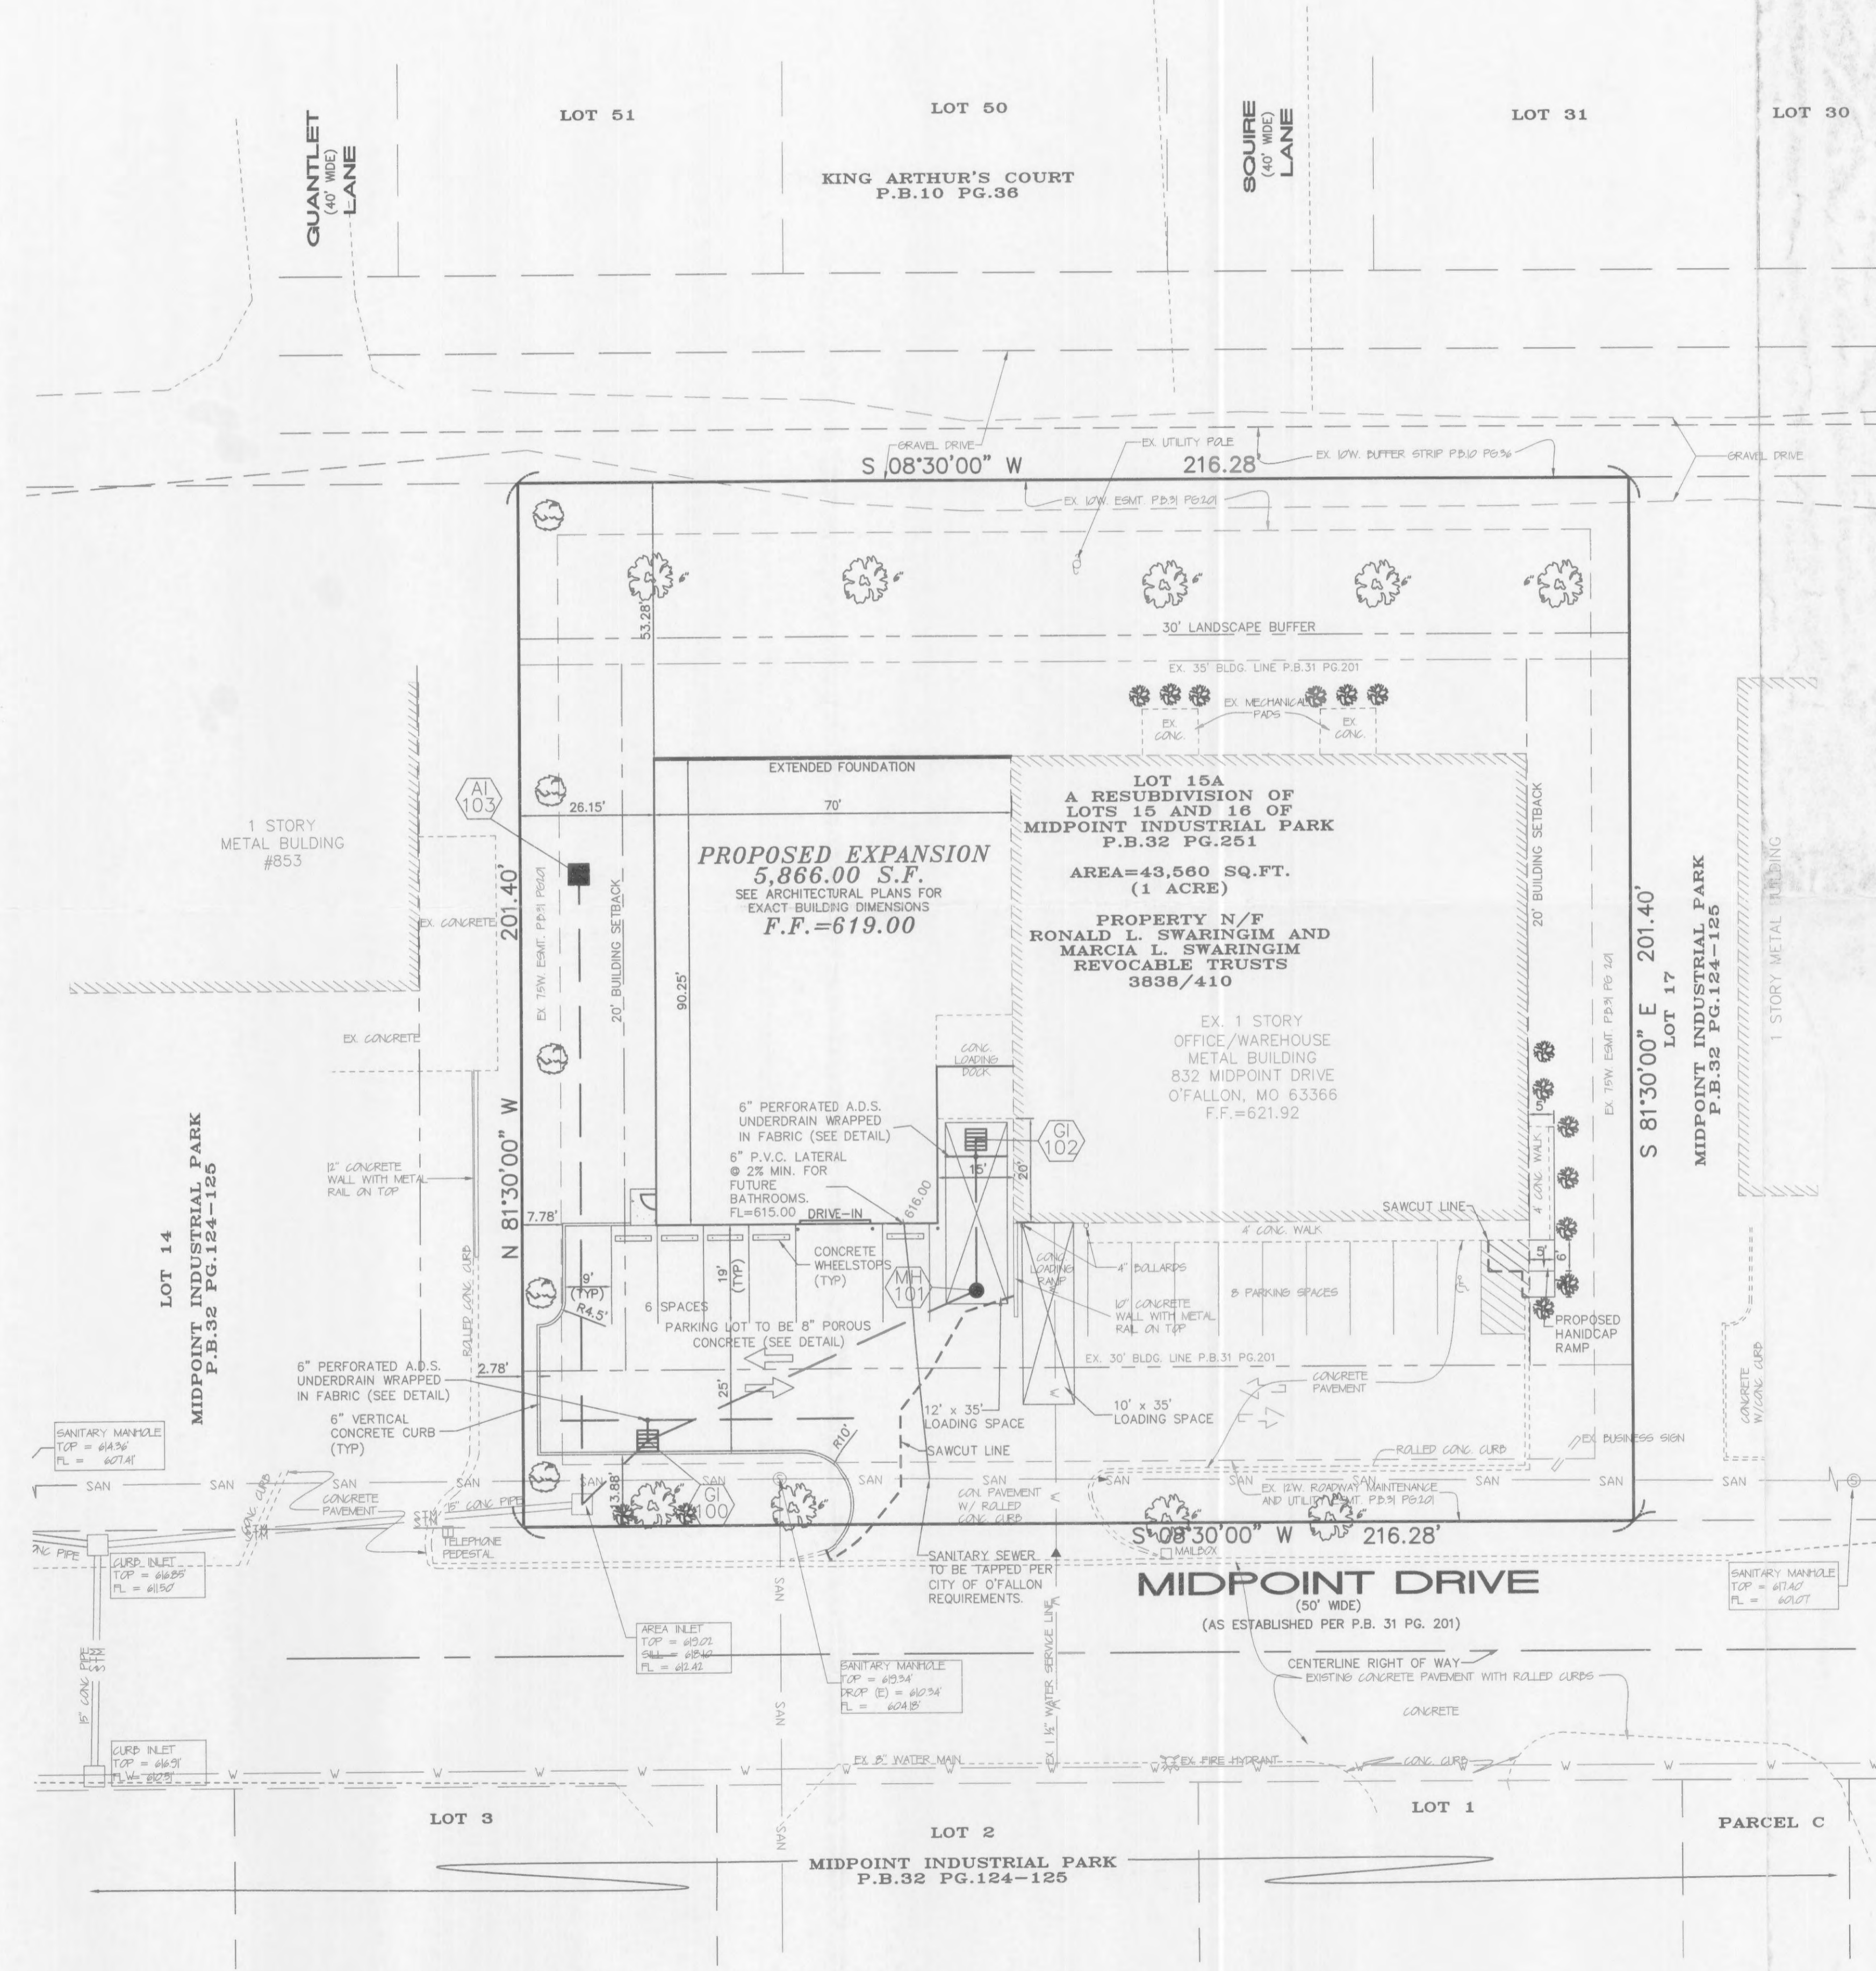


LANDSCAPE LEGEND		
	QTY. (5) ~	INDICATES 2.5" HARDWOOD TREE
	QTY. (9) ~	INDICATES 6" HARDWOOD TREE
	QTY. (15) ~	INDICATES EVERGREEN OR ORNAMENTAL SHRUB

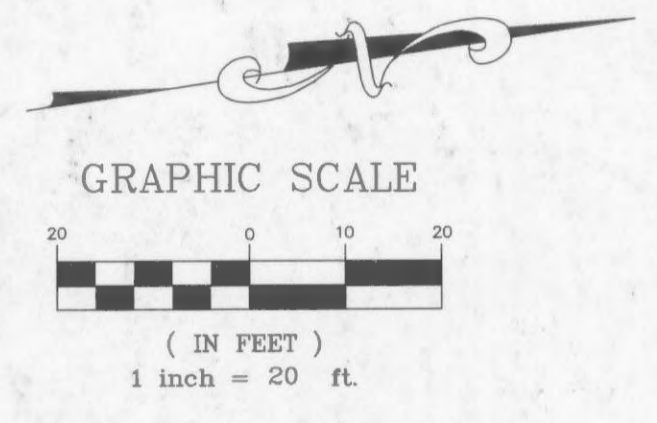

RECEIVED
 SEP 09 2008
 CONSTRUCTION INSPECTION
 CITY OF O'FALLON

Revised Landscaping
 PLAN
 APPROVED
 J. S. Woods
 9/8/08

1
 1

UNDERGROUND UTILITIES HAVE BEEN PLOTTED FROM AVAILABLE INFORMATION AND THEREFORE THEIR LOCATIONS SHALL BE CONSIDERED APPROXIMATE ONLY. THE VERIFICATION OF THE LOCATION OF ALL UNDERGROUND UTILITIES, EITHER SHOWN OR NOT SHOWN ON THESE PLANS SHALL BE THE RESPONSIBILITY OF THE CONTRACTOR, AND SHALL BE LOCATED PRIOR TO ANY GRADING OR CONSTRUCTION OF THE IMPROVEMENTS.

E:\DWC\6000PLUS\6150A-Br amko Addition\cont...
 landscaping.DWG, LANDSCAPING, 9/2/2008 2:58:52 PM, Sta 35 KW