
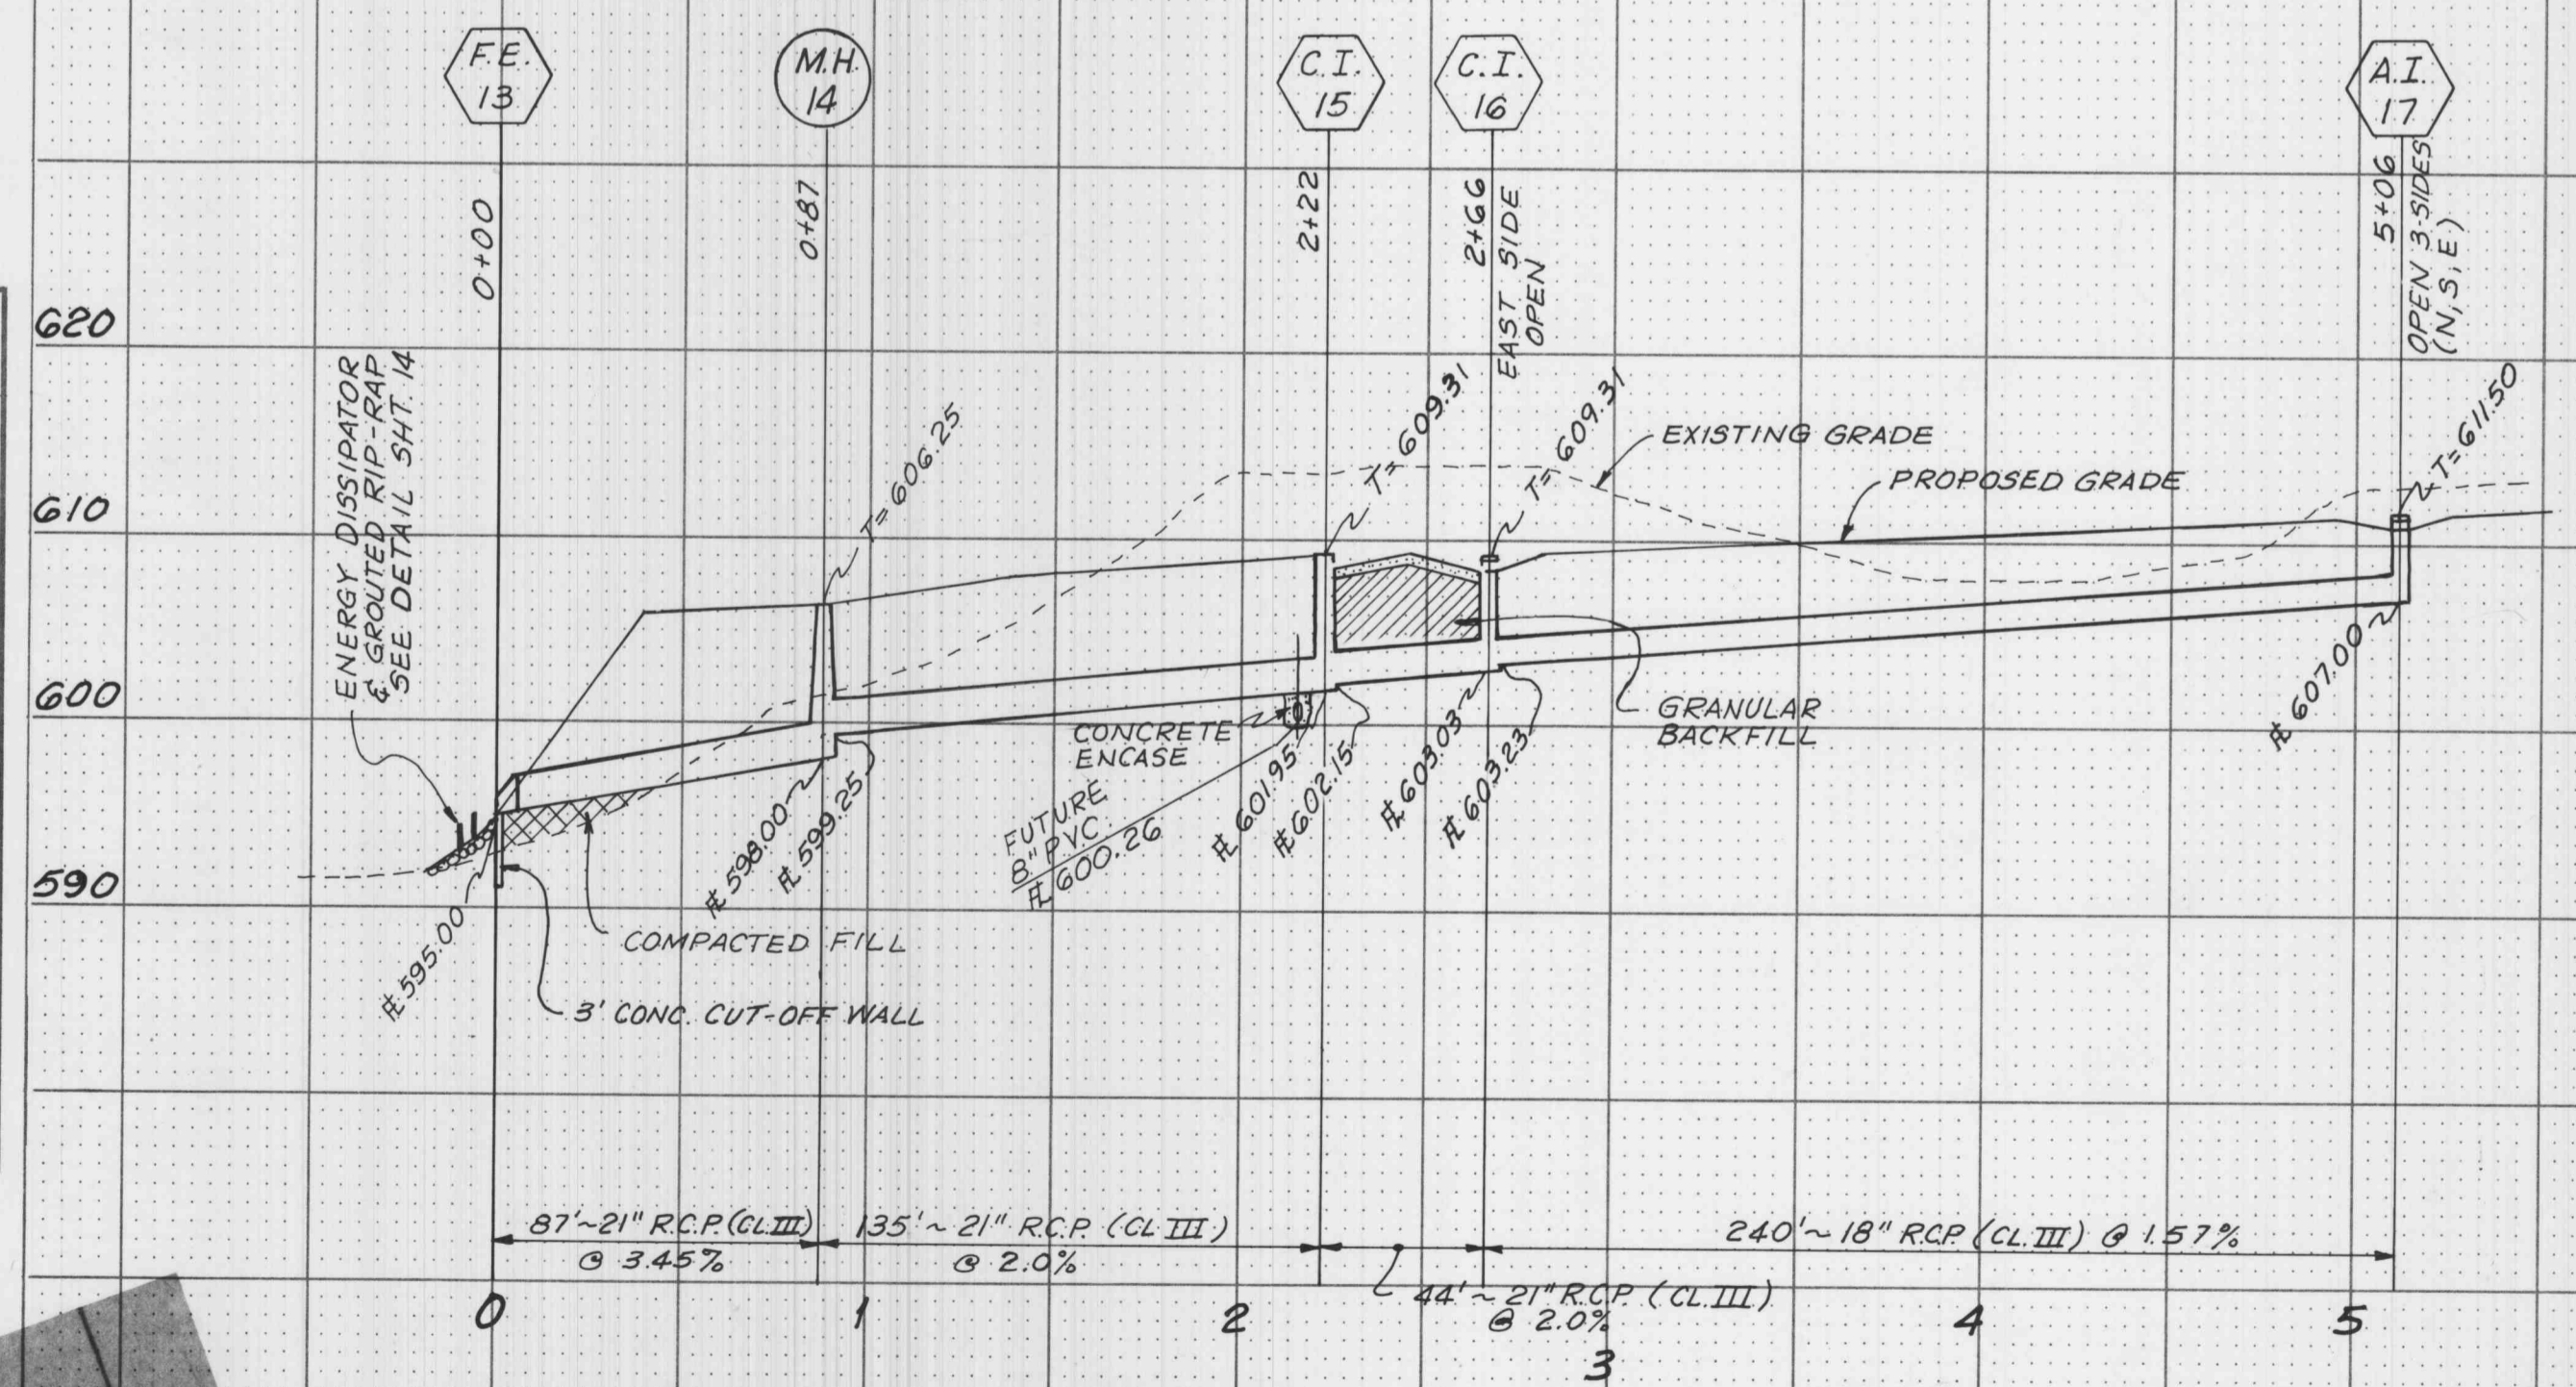


FINAL SURVEY BY DATE  
 SURVEYED BY DATE  
 PLOTTED BY DATE  
 NOTE BOOK NO.  
 TEMPLATE AREA CHECKED  
 REVISIONS

ORIGINAL SURVEY BY DATE  
 SURVEYED BY DATE  
 PLOTTED BY DATE  
 NOTE BOOK NO.  
 TEMPLATE AREA CHECKED  
 REVISIONS

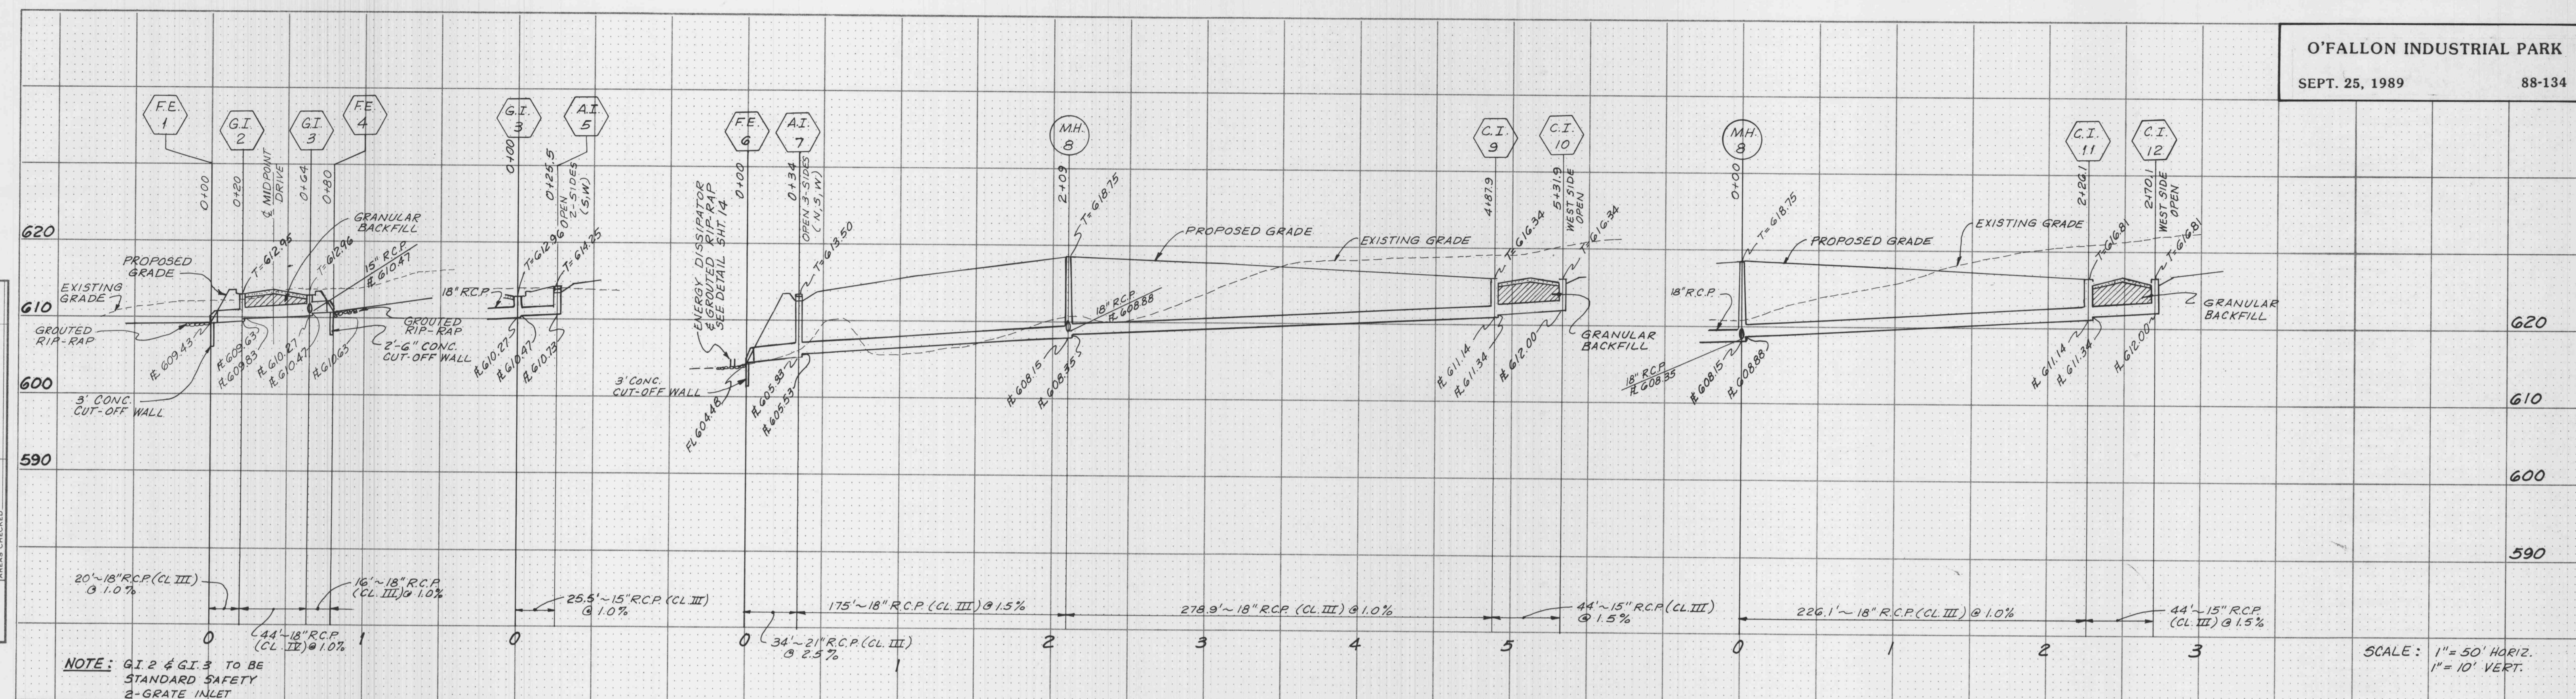

STORM SEWER PROFILES