
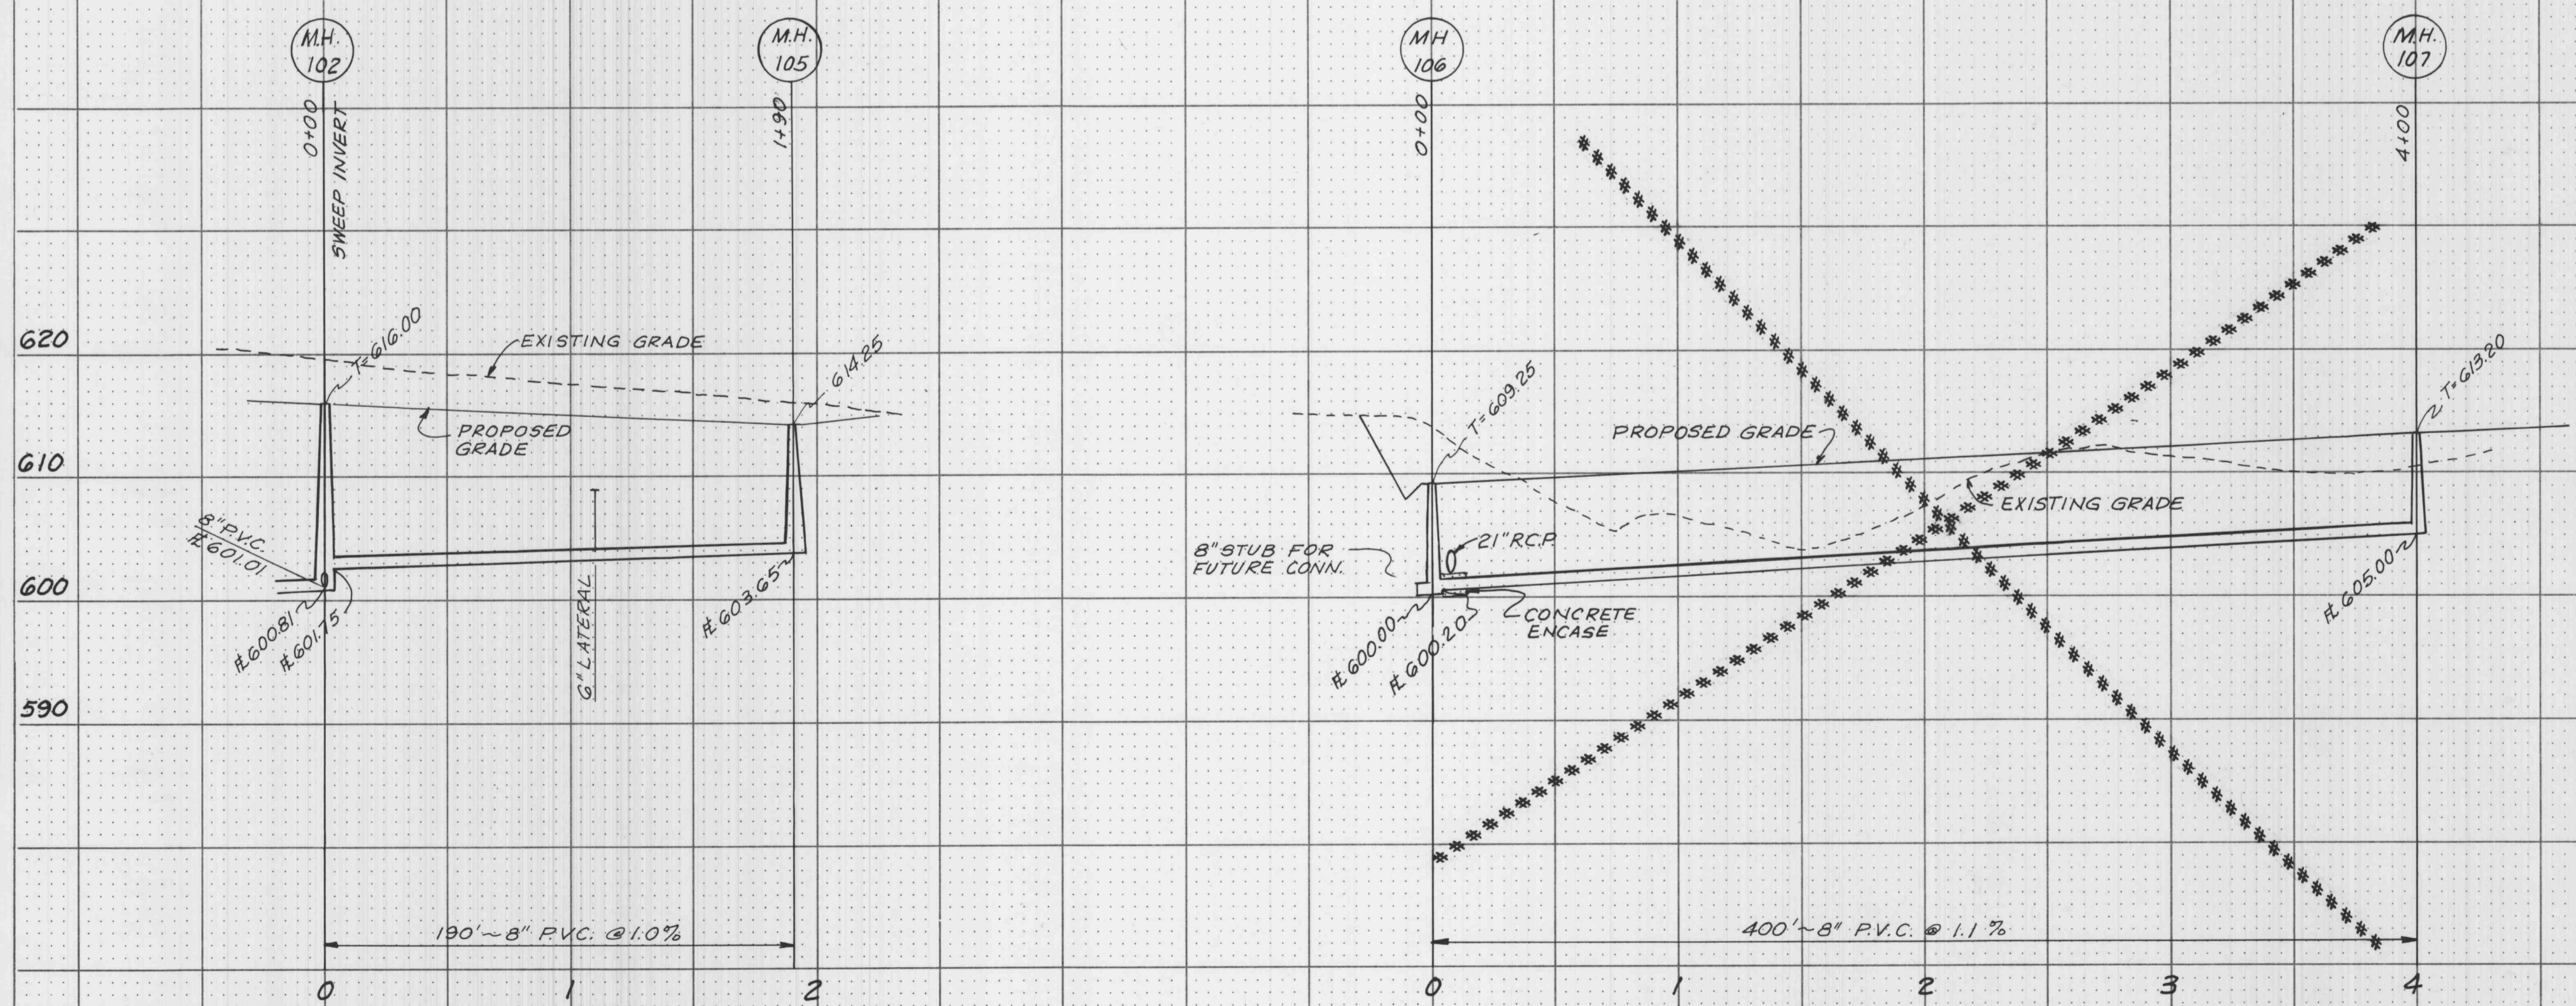


FINAL SURVEY
 SURVEYED
 PLOTTED
 NOTE BOOK
 TEMPLATE
 NO. _____
 AREAS CHECKED

ORIGINAL SURVEY
 SURVEYED
 PLOTTED
 NOTE BOOK
 TEMPLATE
 NO. _____
 AREAS CHECKED

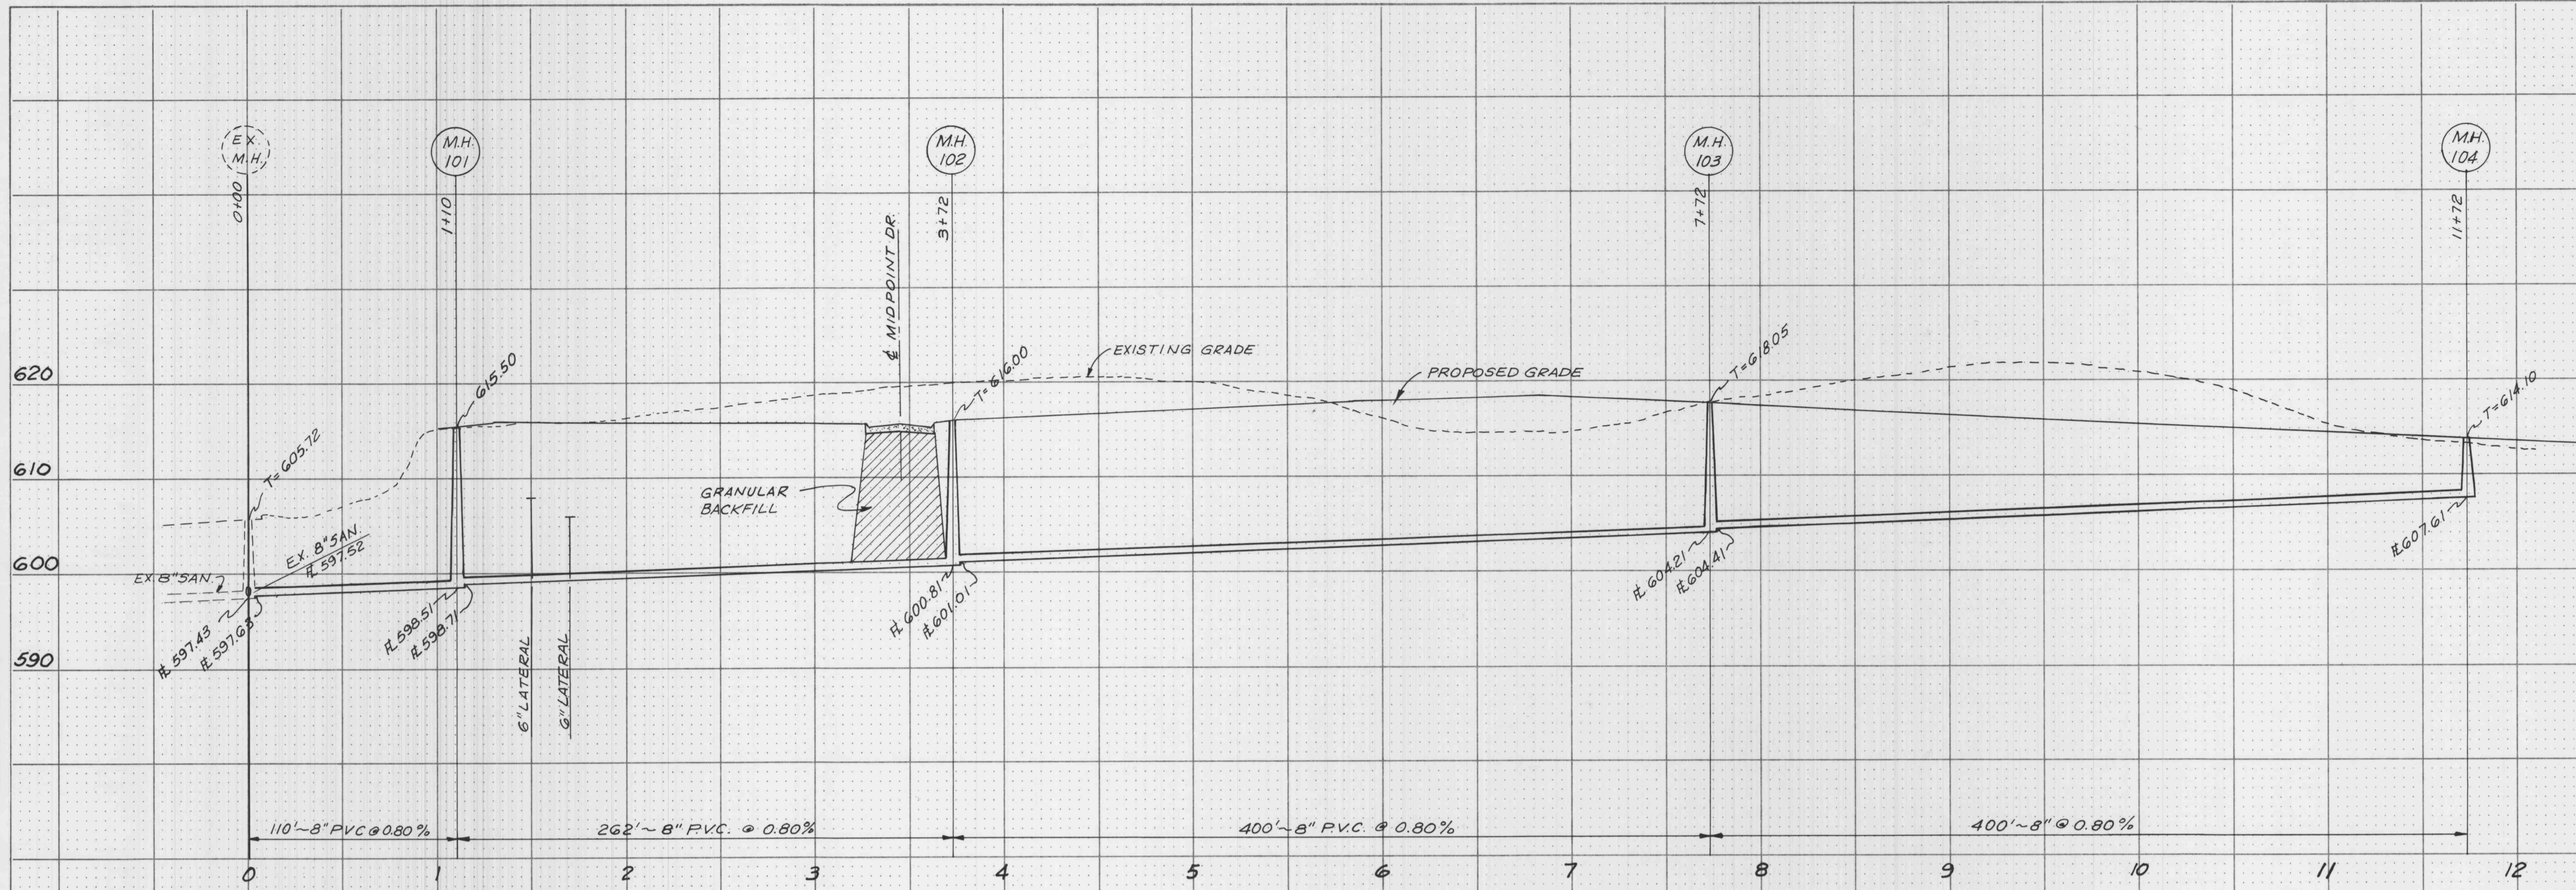

NOT IN THIS CONTRACT

SANITARY SEWER PROFILES