


FINAL SURVEY
 SURVEYED BY
 PLOTTED BY
 NOTE BOOK NO.
 TEMPLATE NO.
 AREAS CHECKED

ORIGINAL SURVEY
 SURVEYED BY
 PLOTTED BY
 NOTE BOOK NO.
 TEMPLATE NO.
 AREAS CHECKED

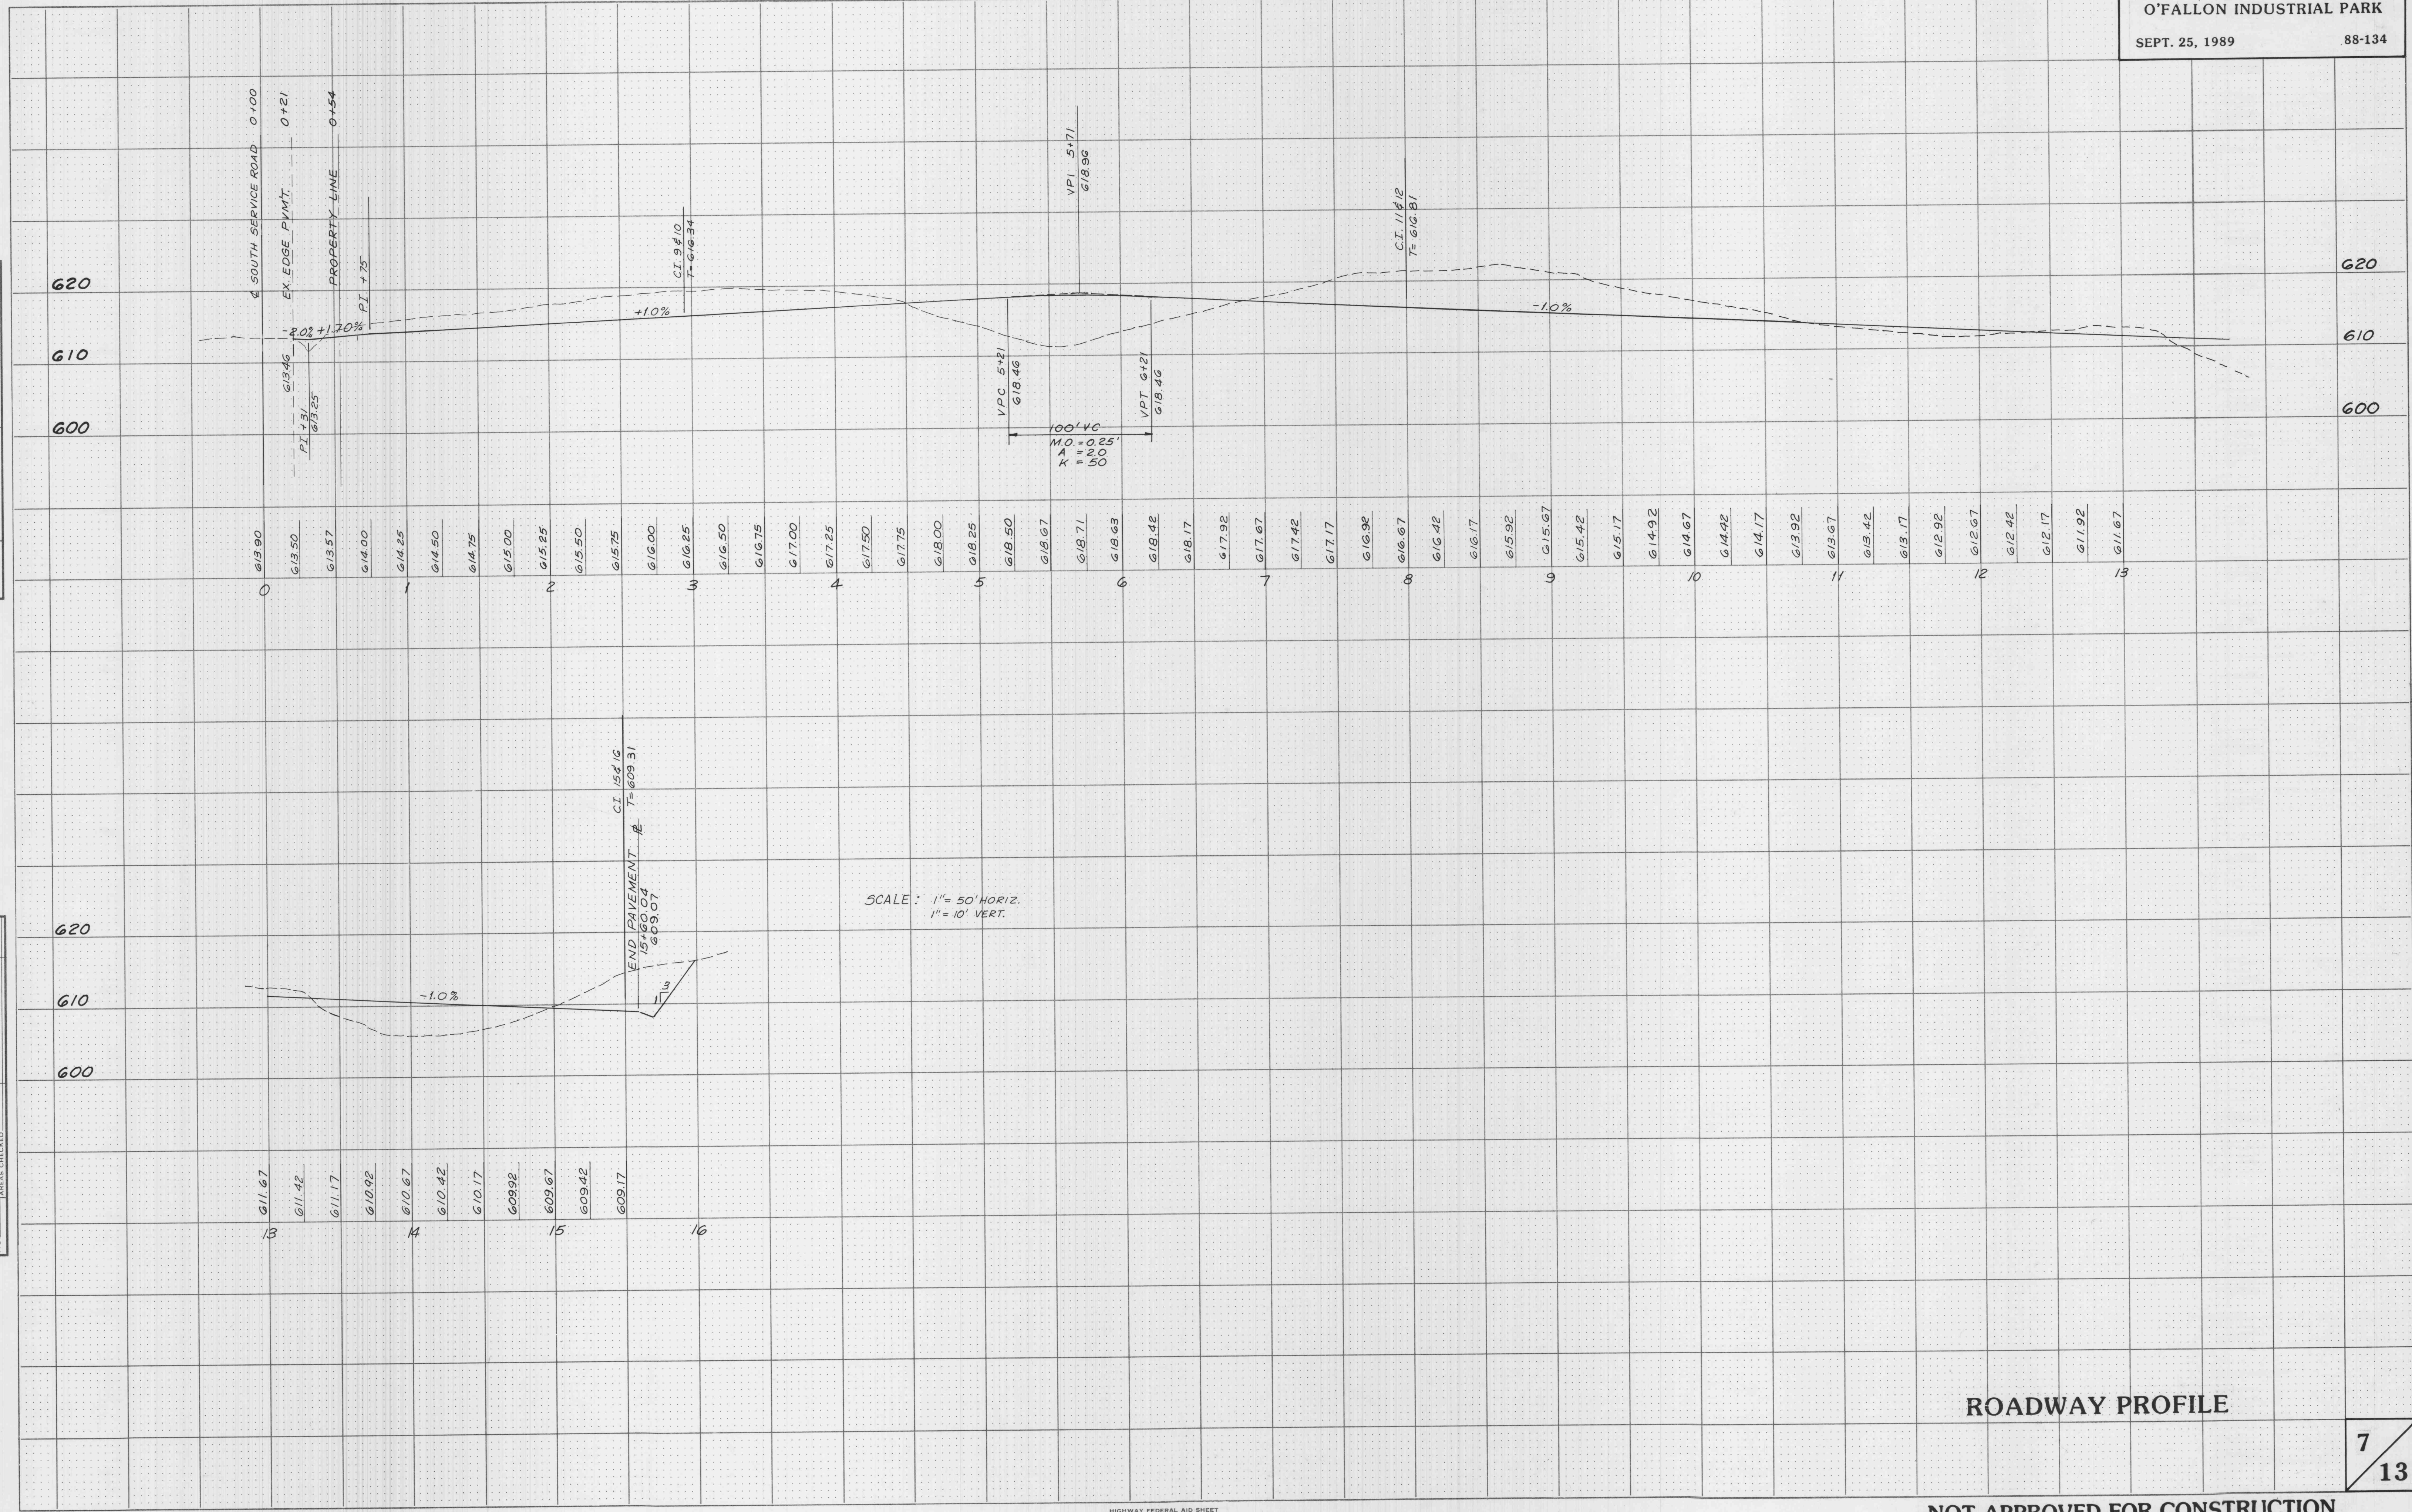

SCALE: 1" = 50' HORIZ.
 1" = 10' VERT.

ROADWAY PROFILE