

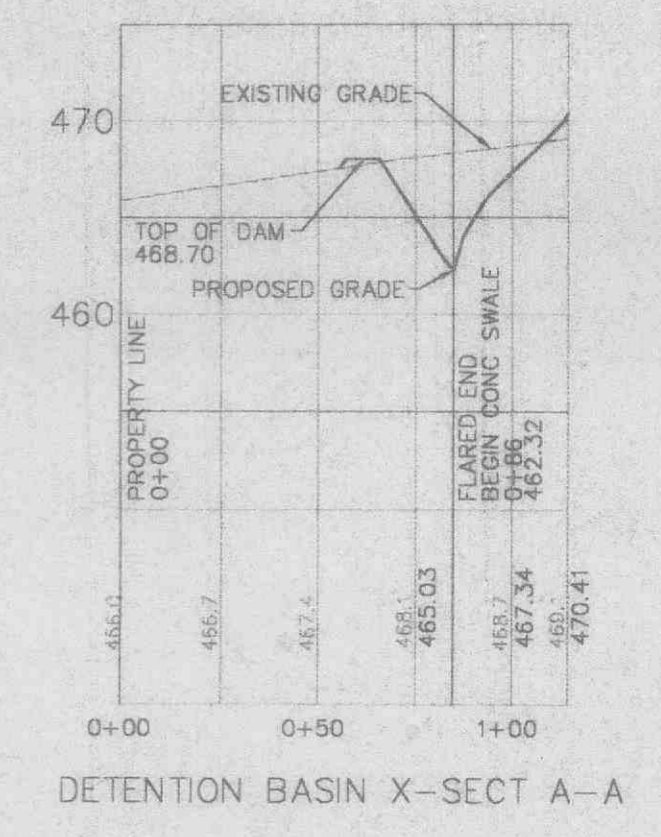
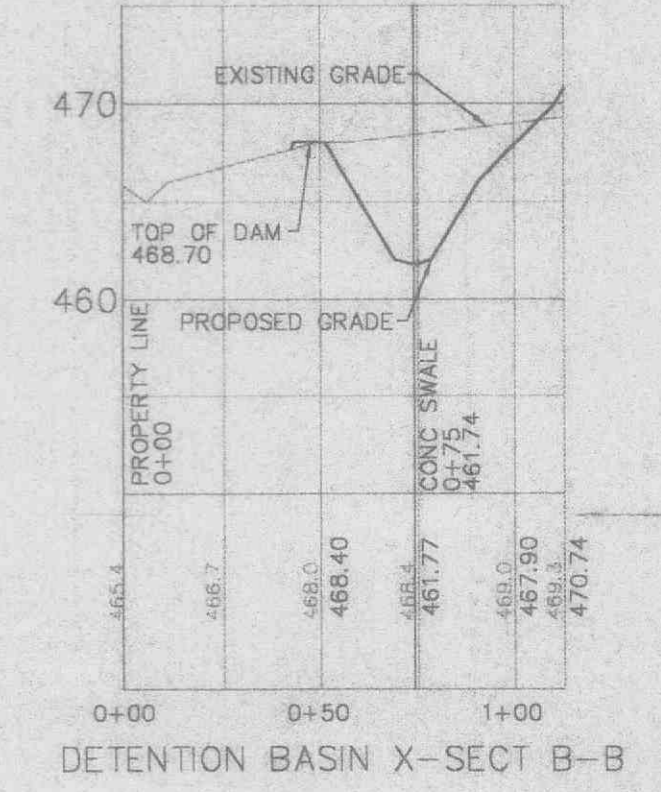
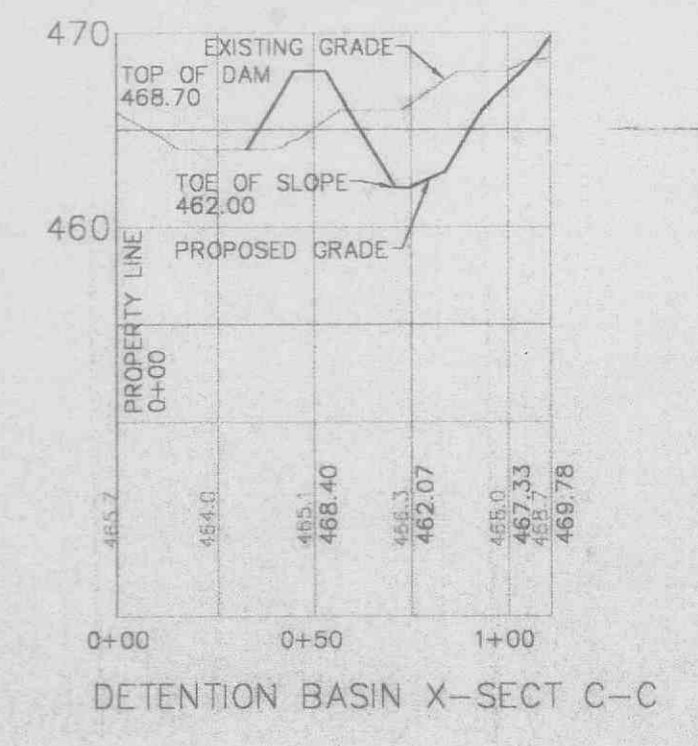
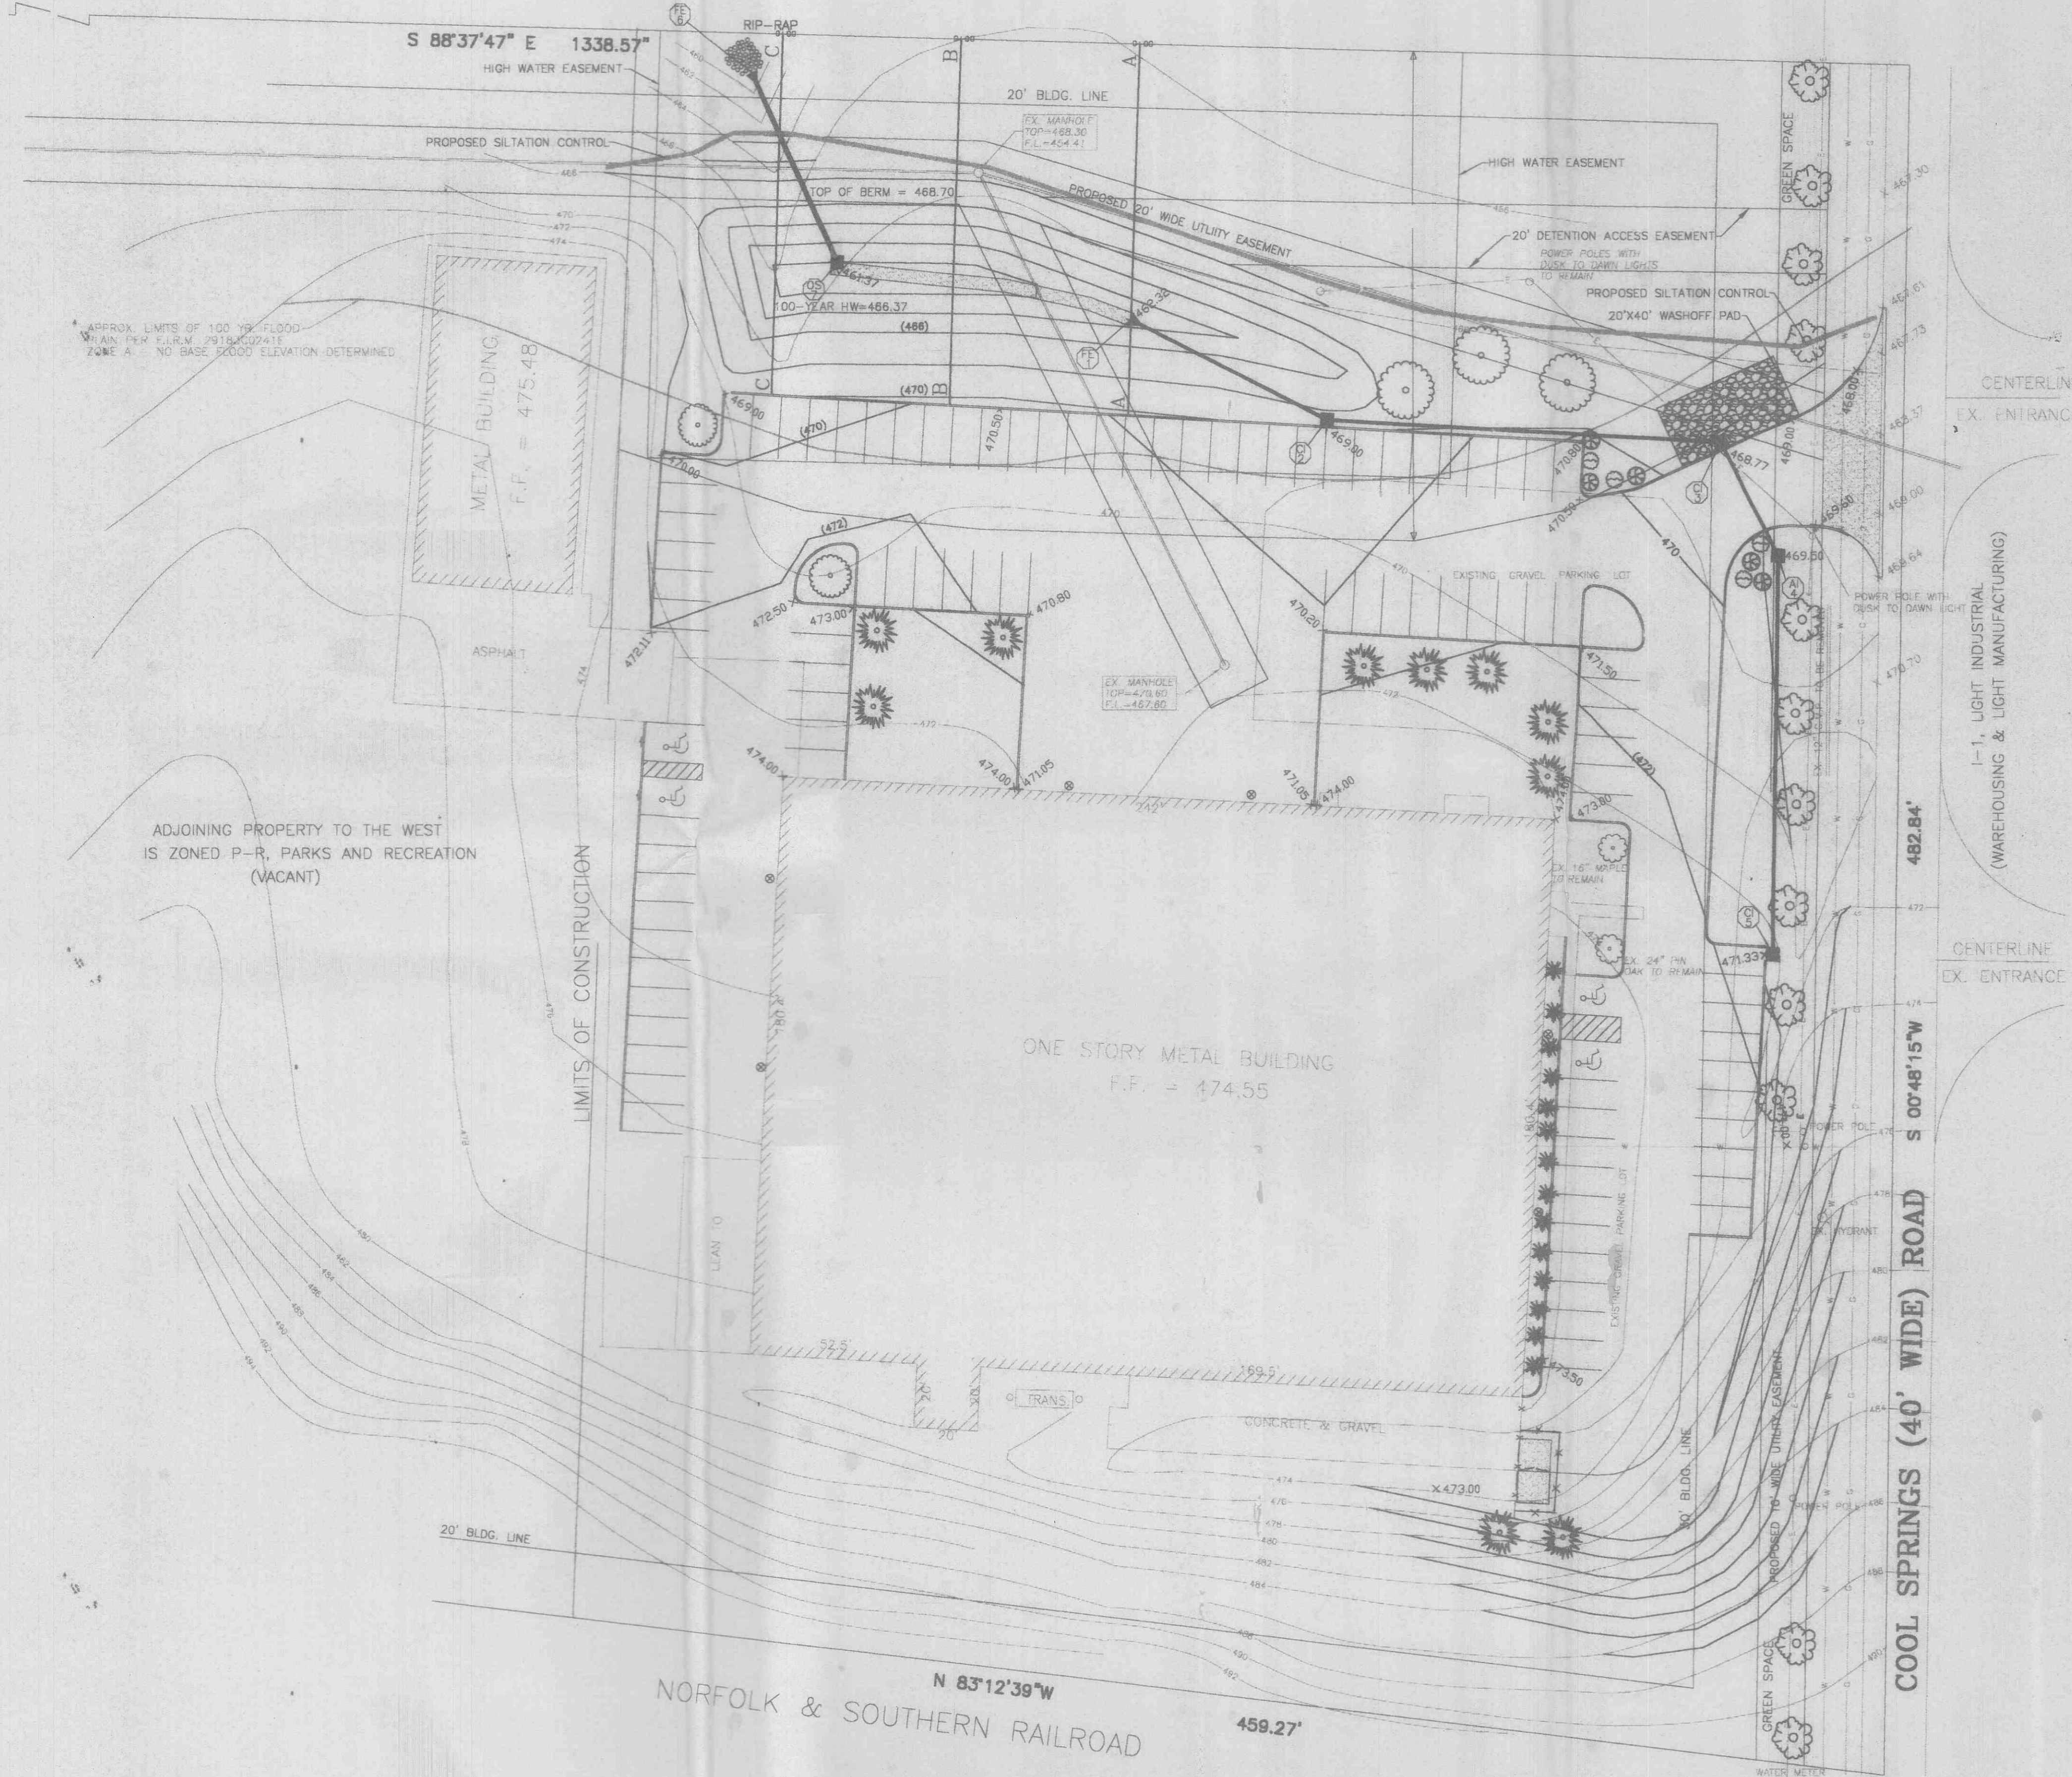


I-1, LIGHT INDUSTRIAL
(VACANT)

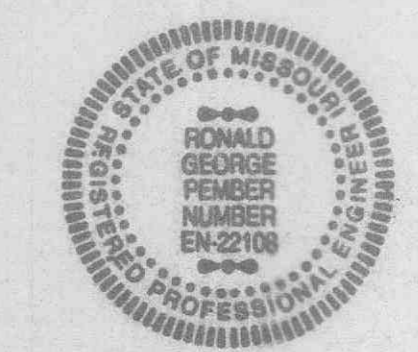

DETENTION BASIN CROSS SECTIONS
HORIZONTAL SCALE: 1"=50'
VERTICAL SCALE: 1"=10'

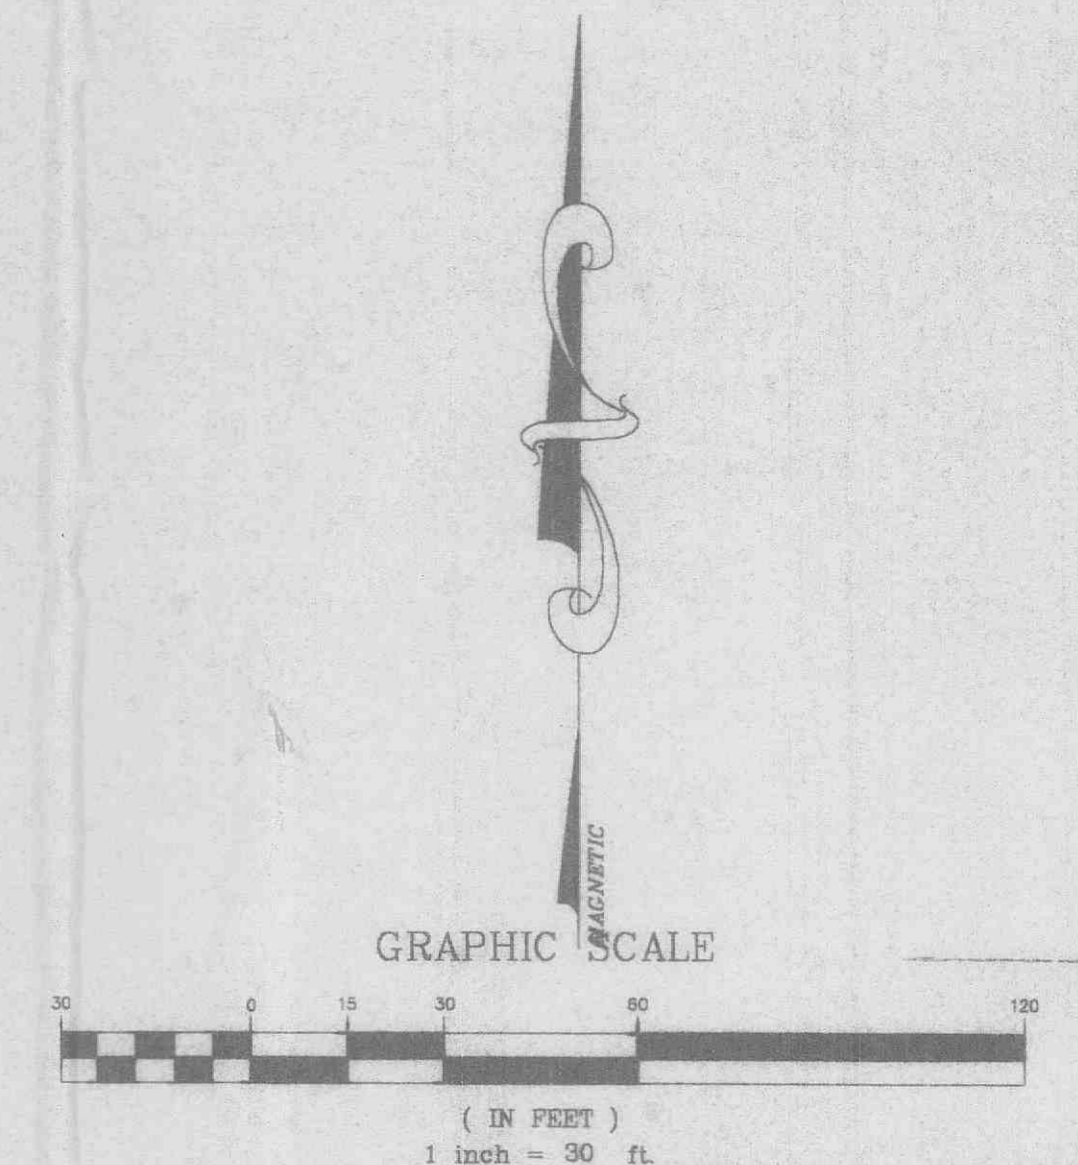

Ronald G. Pender
6/01/05