



I-1, LIGHT INDUSTRIAL
(VACANT)

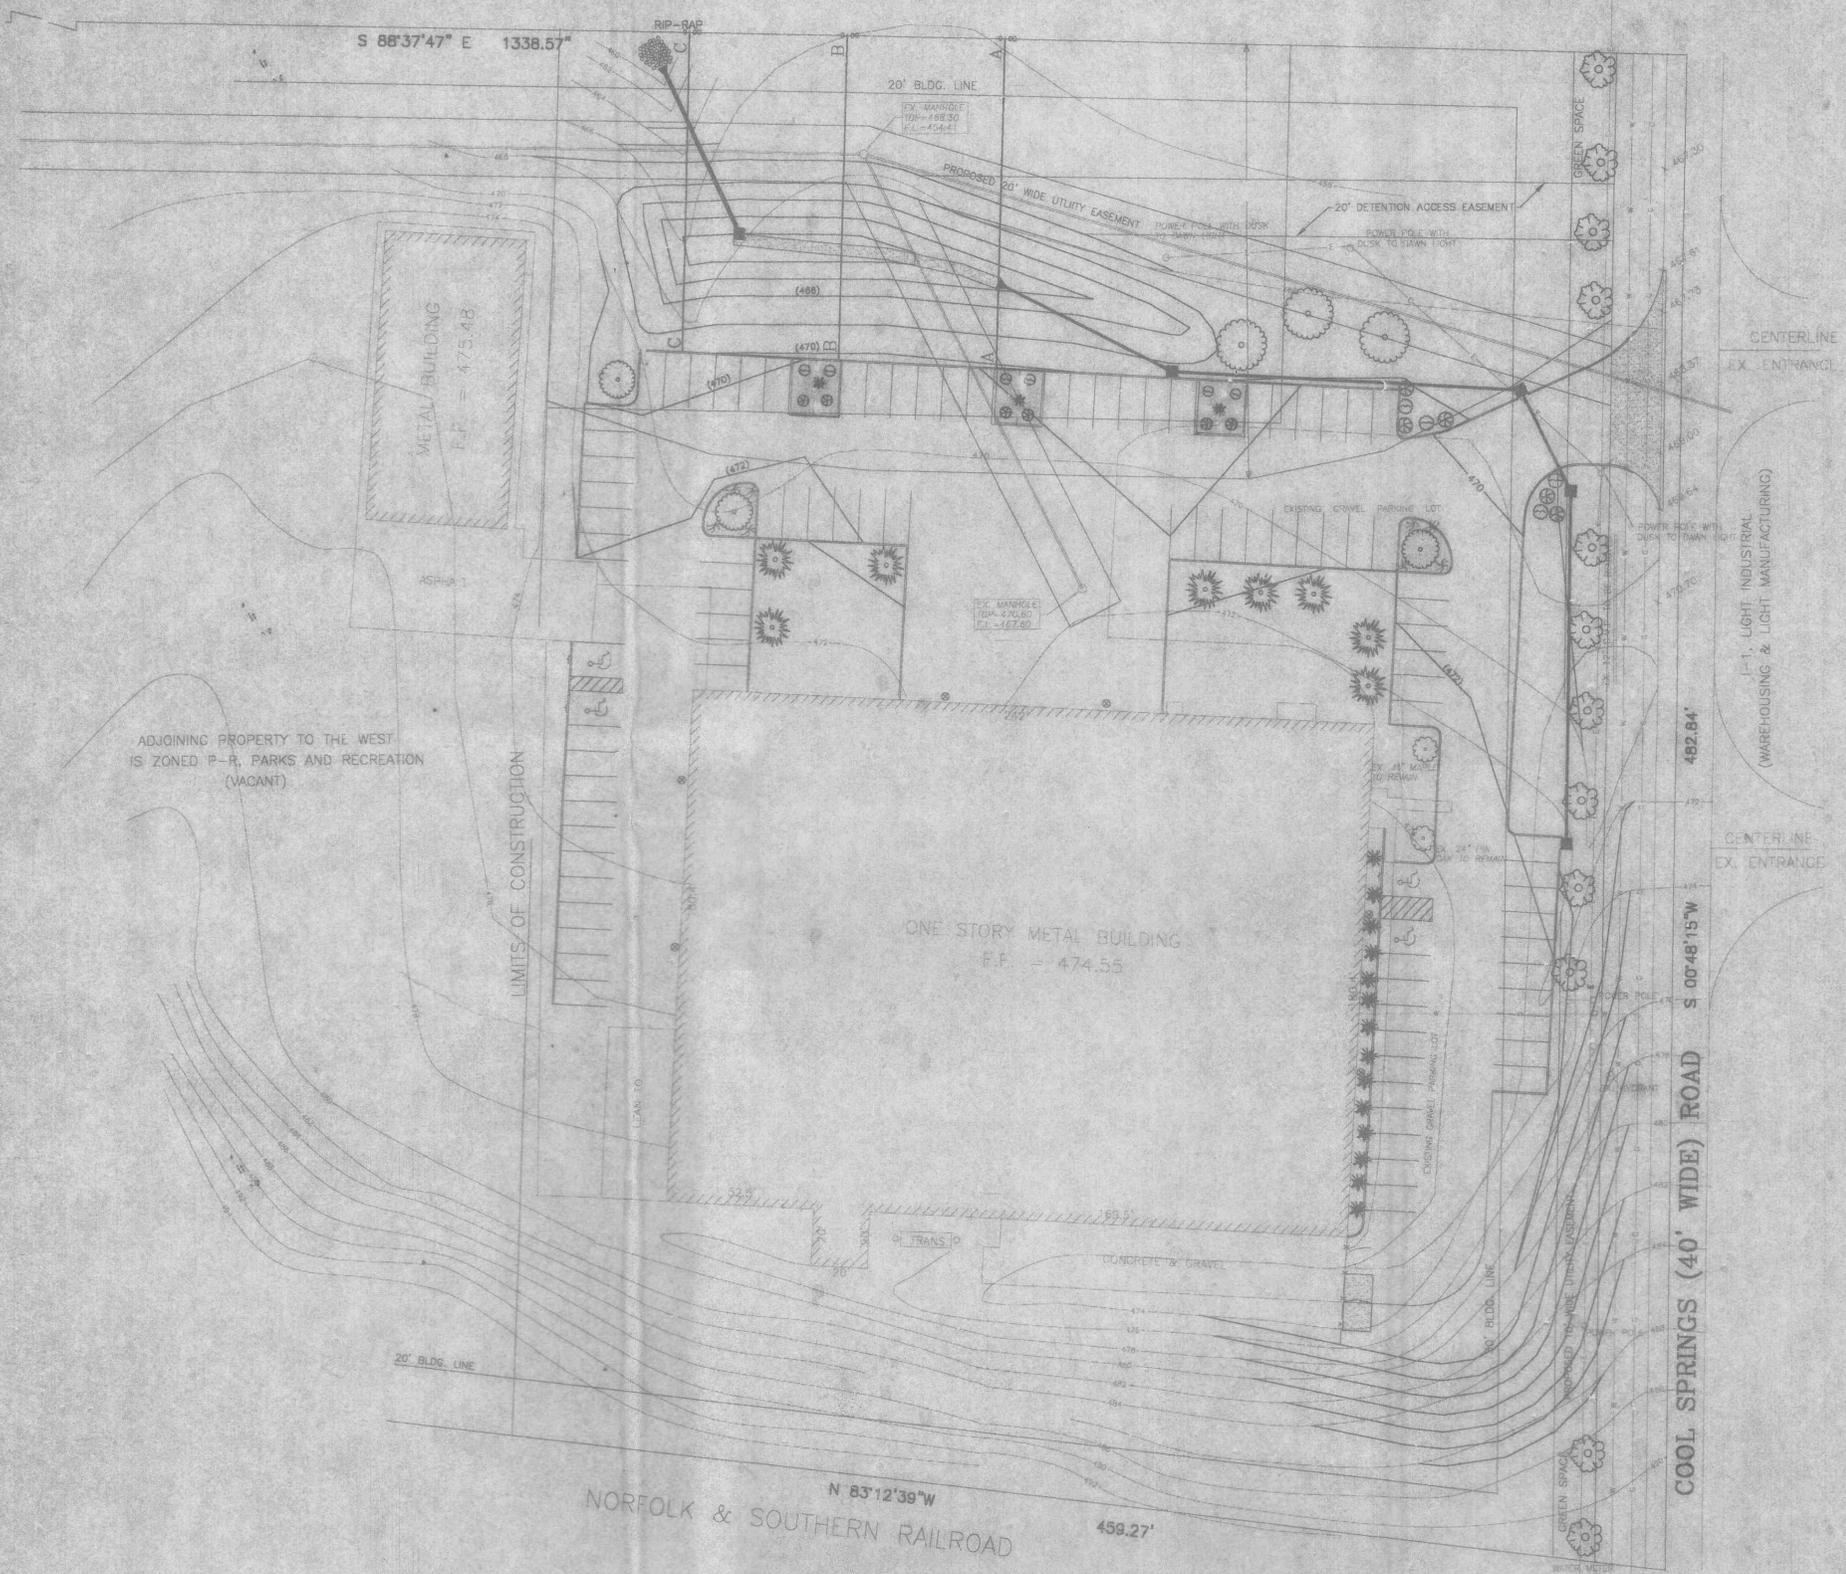

SYMBOL	LANDSCAPING PLAN NAME	QUANTITY	SIZE
	RED MAPLE	6	3" CAL.
	EASTERN WHITE PINE	8	6 FT.
	BRADFORD PEAR	12	2'-3" CAL.
	YEW	17	3 GAL.
	GOLDEN VICARY	10	3 GAL.
	EMERAL & COLD ELONYMUS	11	3 GAL.
	GROUND COVER JUNIPER	8	3 GAL.



Ronald J. Hamner
6/01/05

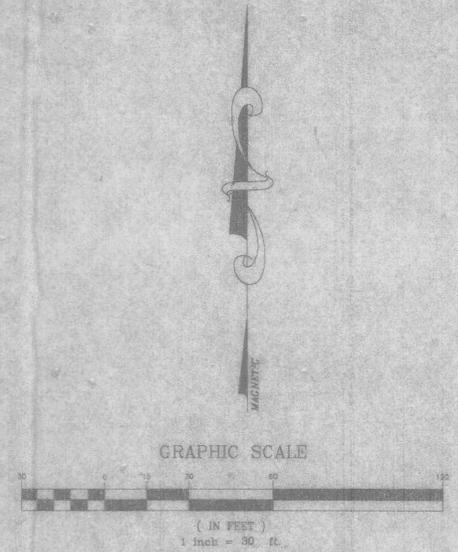

ADJOINING PROPERTY TO THE WEST
IS ZONED P-R, PARKS AND RECREATION
(VACANT)

I-1, LIGHT INDUSTRIAL
(WAREHOUSING & LIGHT MANUFACTURING)

NORFOLK & SOUTHERN RAILROAD
N 83°12'39"W 459.27'

COOL SPRINGS (40' WIDE) ROAD
S 00°48'15"W 482.84'