
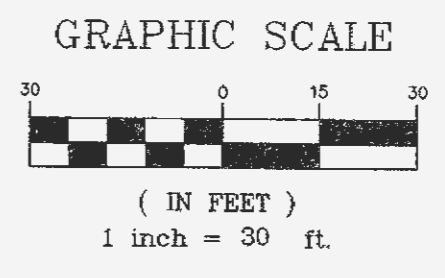


THIS SHEET FOR DRAINAGE PURPOSES ONLY, NOT TO BE USED FOR CONSTRUCTION.


BAX PROJECT NAME: TRANSITION CENTER
 BAX PROJECT NO.: 98-10001T
 DESIGN DATE: 10/16/2014
 FILENAME: 10001T

UPP STR	LOW STR	L	DIA	UPPER FL LN	LOWER FL LN	PS	UPPER ST EL	DEPTH HY GR	UPPER HY EL	LOWER HY EL	HYDR GRADE	FR HEAD	VEL	VEL HEAD	JUNC LOSS	TURN LOSS	DR AREA	PT	Q	TQ	PIPE CAP	REMARKS	
G17	MH6	27	12	514.90	513.08	6.79	519.00	3.43	515.57	515.49	.00130	0.04	1.66	0.04	0.00	0.42	2.86	1.30	1.30	9.28	1		
MH6	MH5	66	18	512.88	512.22	0.99	520.20	4.71	515.49	514.38	.00900	0.60	5.64	0.49	0.49	0.02	0.00	0.00	0.00	9.96	10.48	2	
MH5	G14	53	18	512.02	511.45	1.08	521.20	6.82	514.38	513.49	.00900	0.47	5.64	0.49	0.21	0.21	0.00	0.00	0.00	9.96	10.94	3	
G14	MH3	66	18	511.35	510.69	1.00	519.80	6.31	513.49	512.19	.01070	0.71	6.16	0.59	0.36	0.23	0.24	3.85	0.92	10.88	10.50	4	
MH3	MH2	177	18	510.49	506.95	2.00	520.20	8.75	511.45*	508.45	.01130	2.00	6.31	0.62	0.35	0.32	0.00	0.00	0.00	11.15	14.85	5	
MH2	A11	53	18	506.75	505.15	3.00	516.50	8.45	508.05	506.65	.01310	0.70	6.79	0.72	0.41	0.29	0.00	0.00	0.00	12.00	18.18	6	ITP-506.65

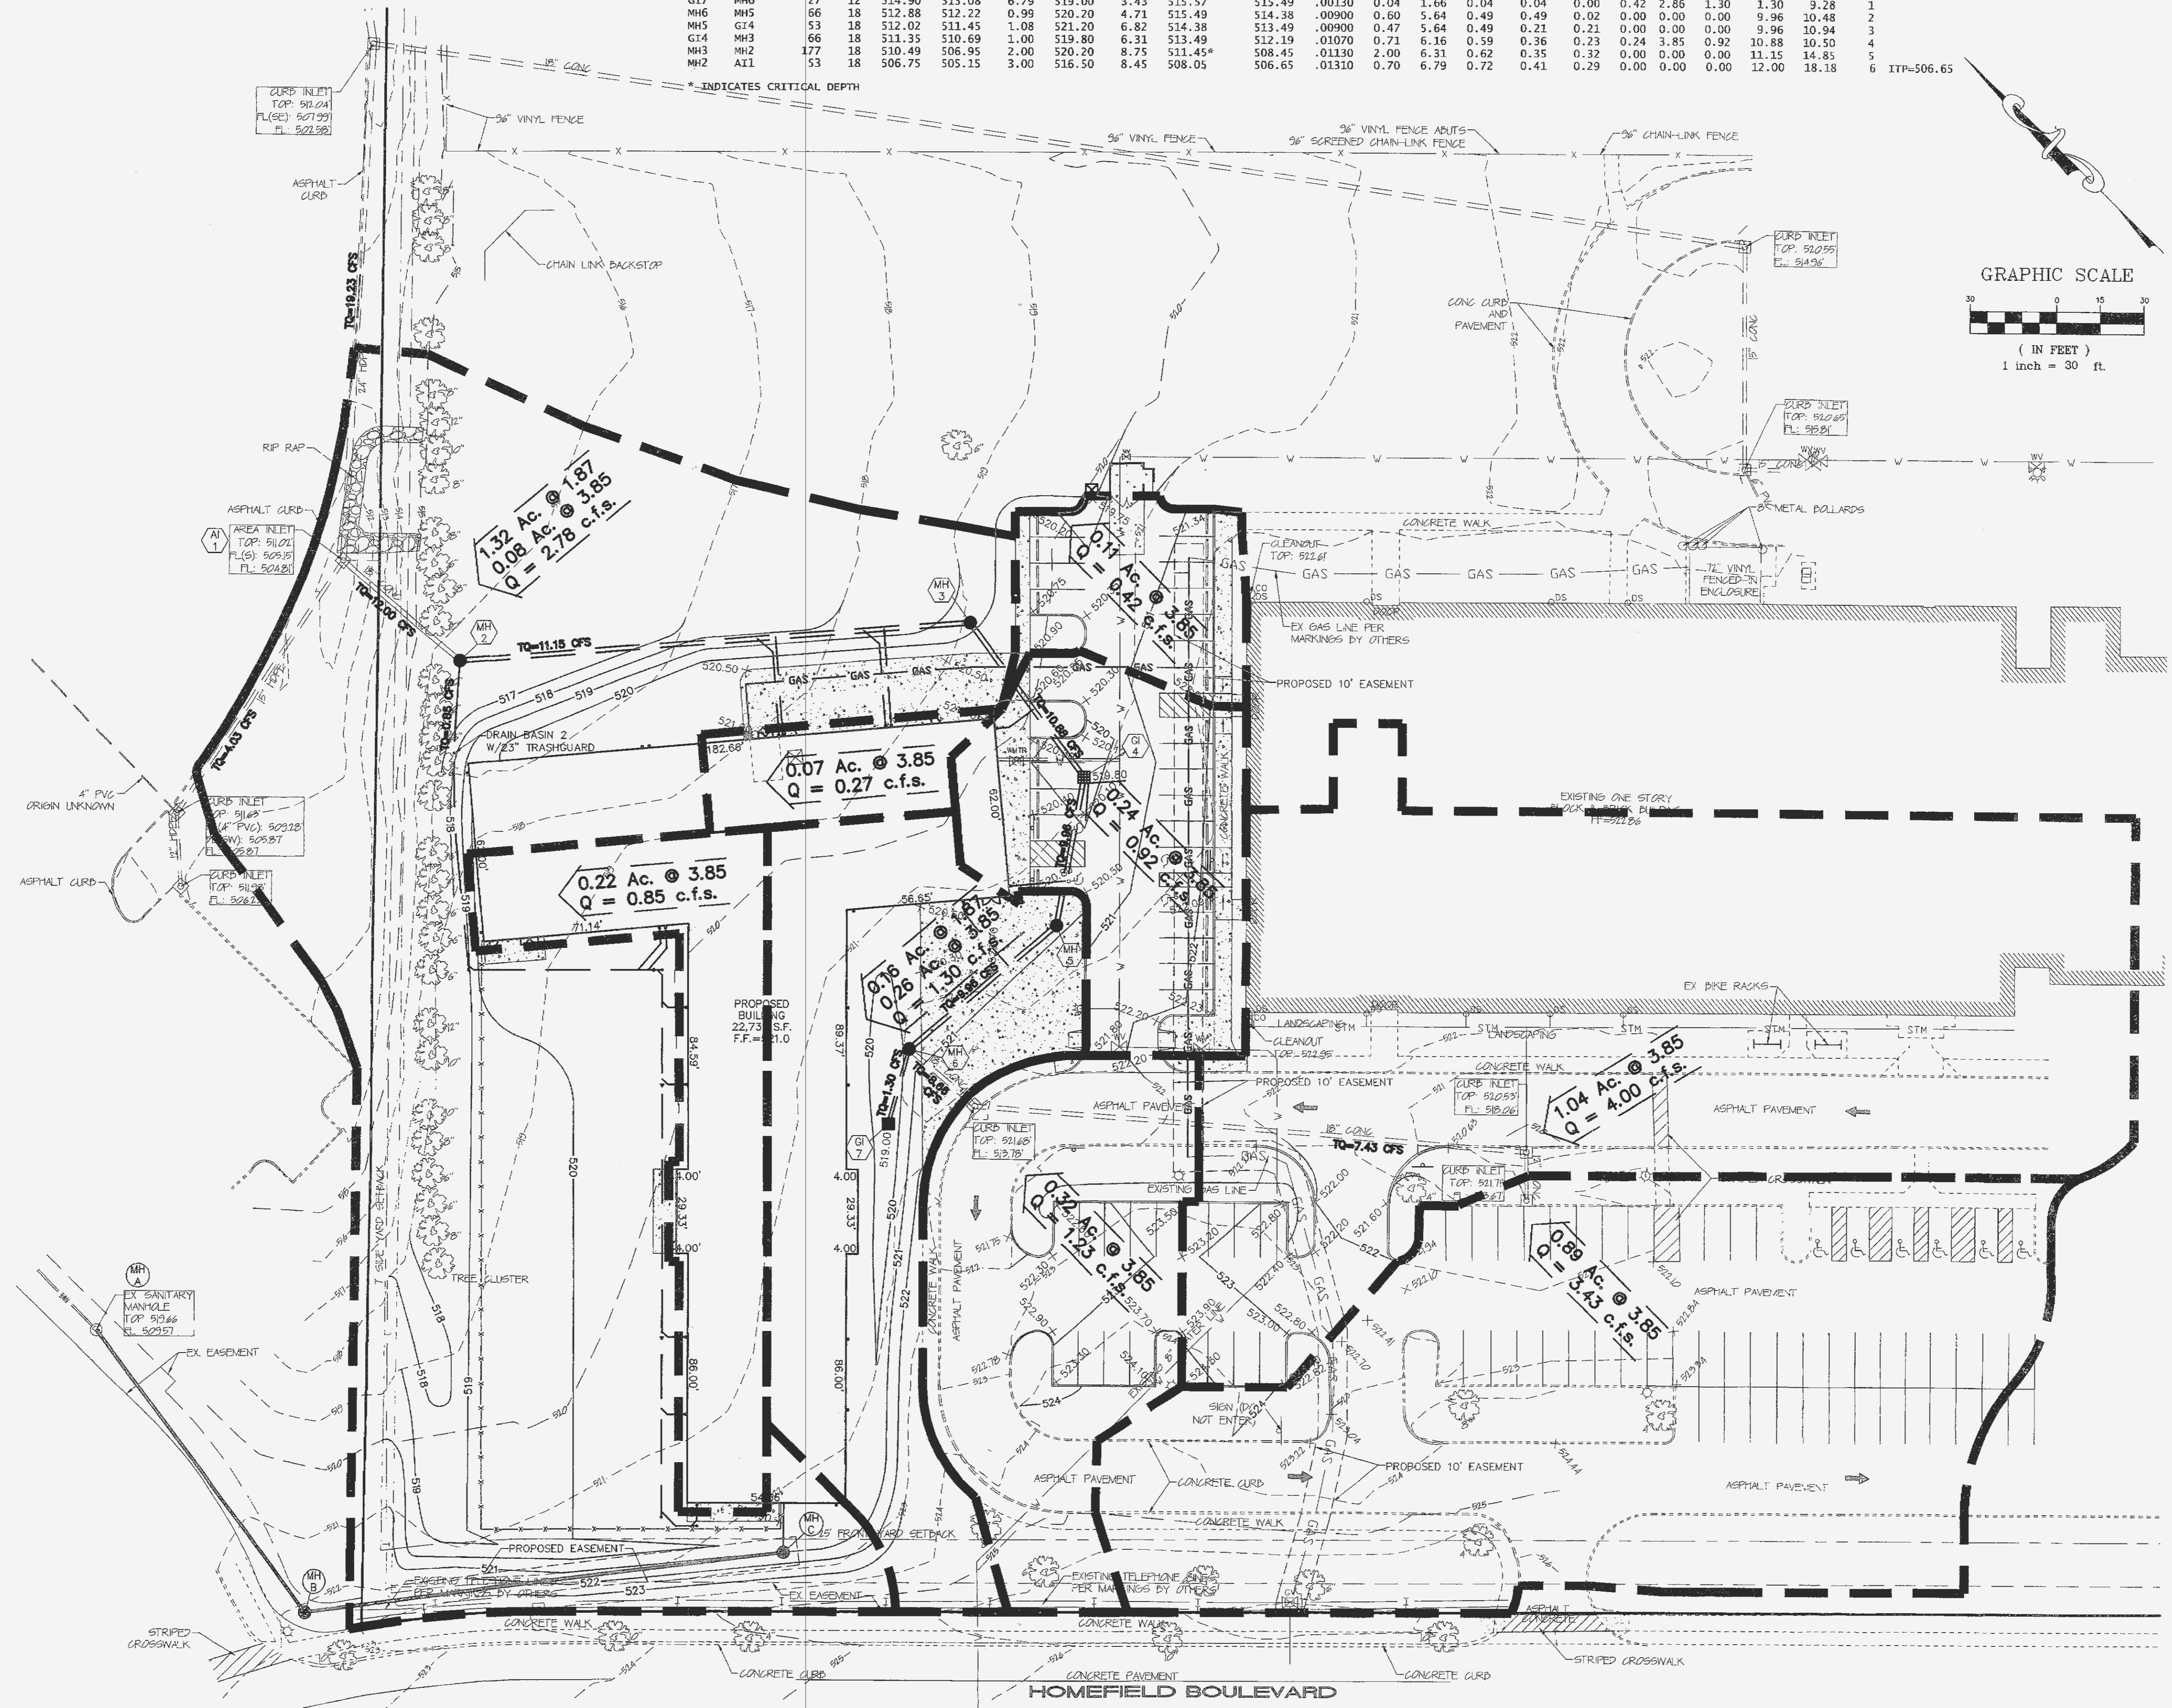


PROJECT TITLE:
 MIKE CLEMENS
 CENTER FOR
 ADAPTIVE LEARNING

**ENGINEERING
 PLANNING
 SURVEYING**
 221 Point West Blvd.
 St. Charles, MO 63301
 636-939-5652
 FAX 636-939-1718

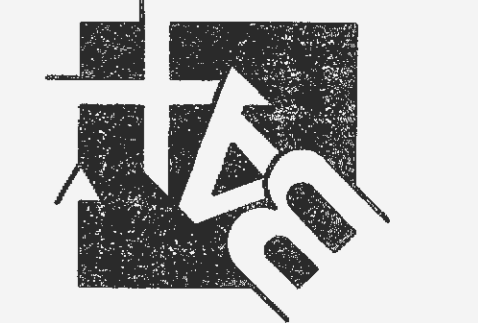

DISCLAIMER OF RESPONSIBILITY
 I hereby specify that the documents intended to be authorized by my seal are limited to this sheet, and I hereby disclaim any responsibility for all other drawings, specifications, estimates, reports or other documents or instruments existing or intended to be used for any part or parts of the architectural or engineering project or projects.

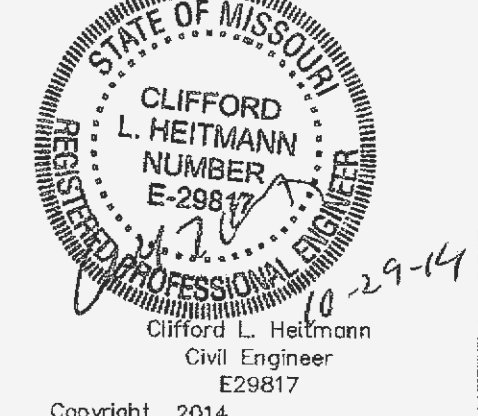

Copyright 2014
 Box Engineering Company, Inc.
 Engineering Authority No. 000655
 Surveying Authority No. 000144
 All Rights Reserved

REVISIONS

10-16-14	CITY REVIEW
10-23-14	CITY REVIEW

Developer / Owner:
 FORT ZUMWALT SCHOOL DISTRICT
 555 EAST TERRA LANE
 O'FALLON, MO 63366

POST-DEVELOPED DRAINAGE AREA MAP

P-I-Z No.
 #99125.03.01
 APPROVED 6-5-14

City No.
 #14-400