



MILL POND APARTMENTS O'FALLON, MISSOURI

PINNACLE
Civil Engineering, L.L.C.
302 Cambridge Drive
Suite 208
Columbia, MO 65201
Phone: 573-256-7200
Fax: 573-256-2947

COPYRIGHT © 2006

1ST ISSUE
09 NOVEMBER 2005









REVISIONS

- 23 JANUARY 2006
- 09 FEBRUARY 2006
- 02 JUNE 2006
- 07 SEPT 2006 THHinc


SHEET NO.
C6.1

JOB NO.
2324

SHEET
13 OF 17

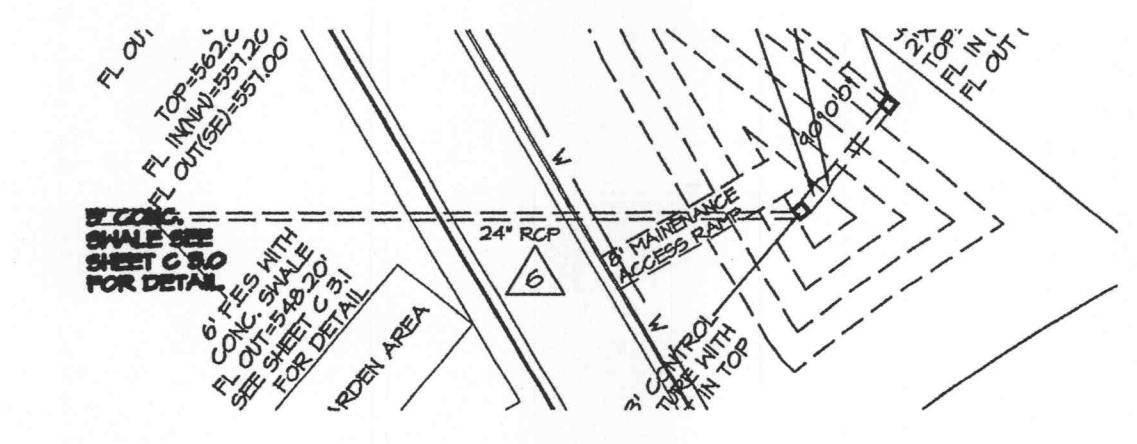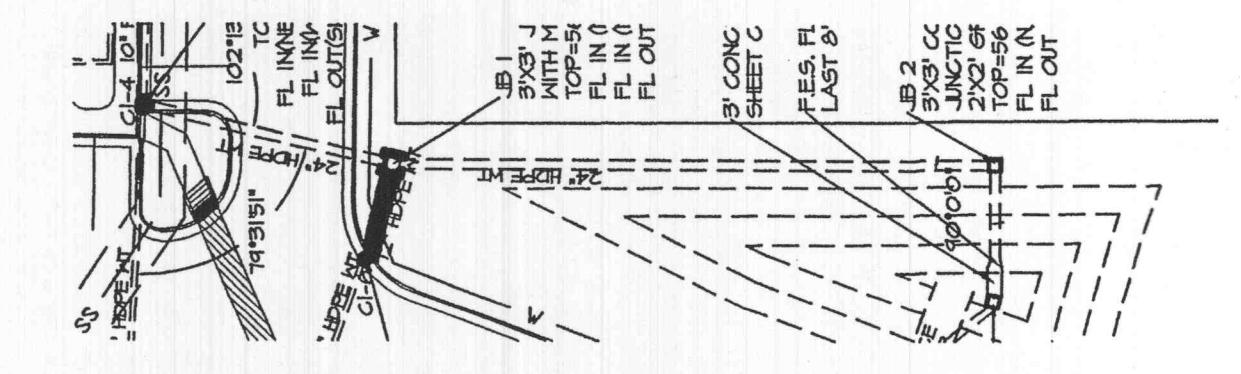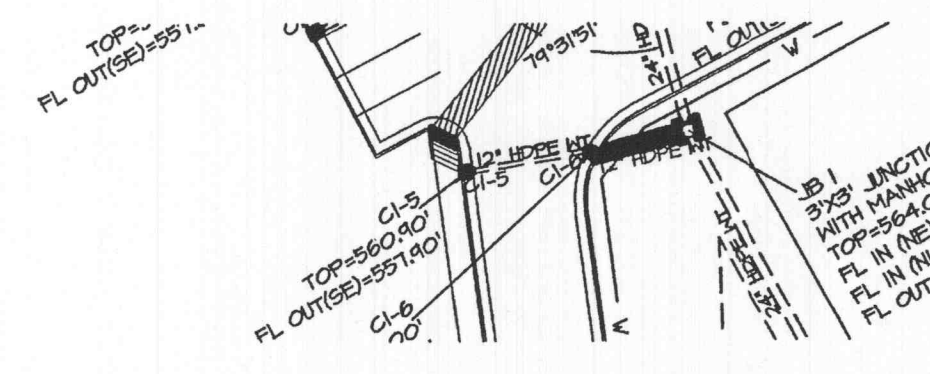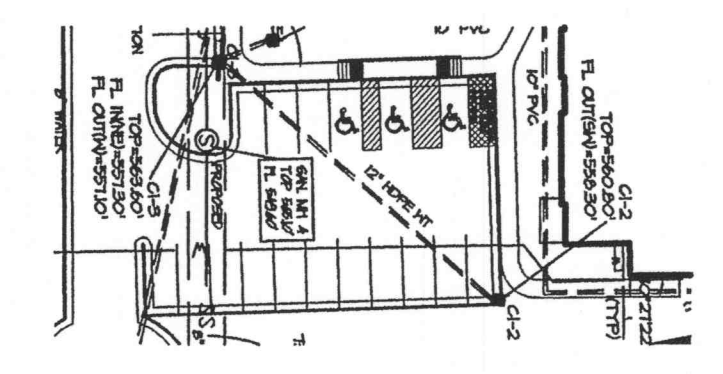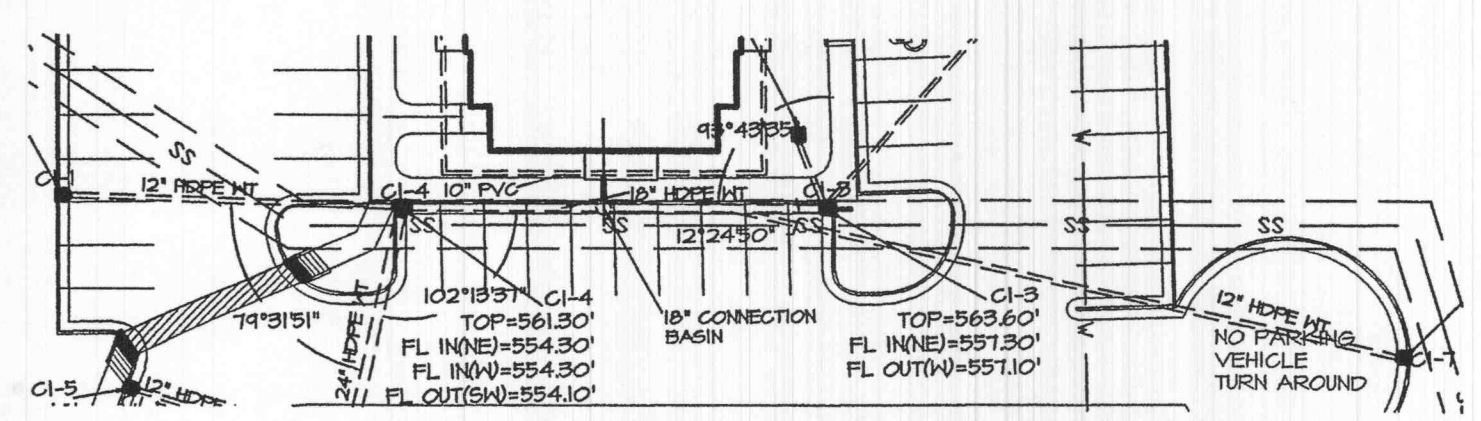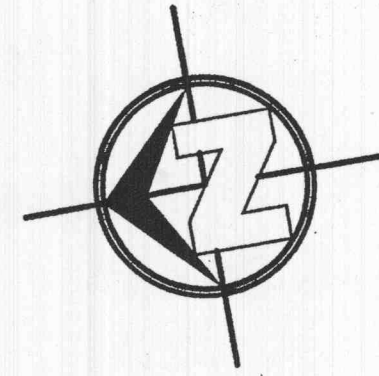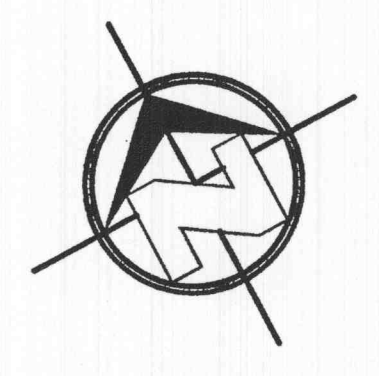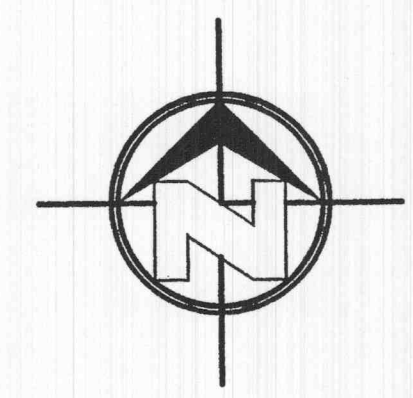

1 STORM SEWER PLAN
HORIZONTAL SCALE: 1" = 40'

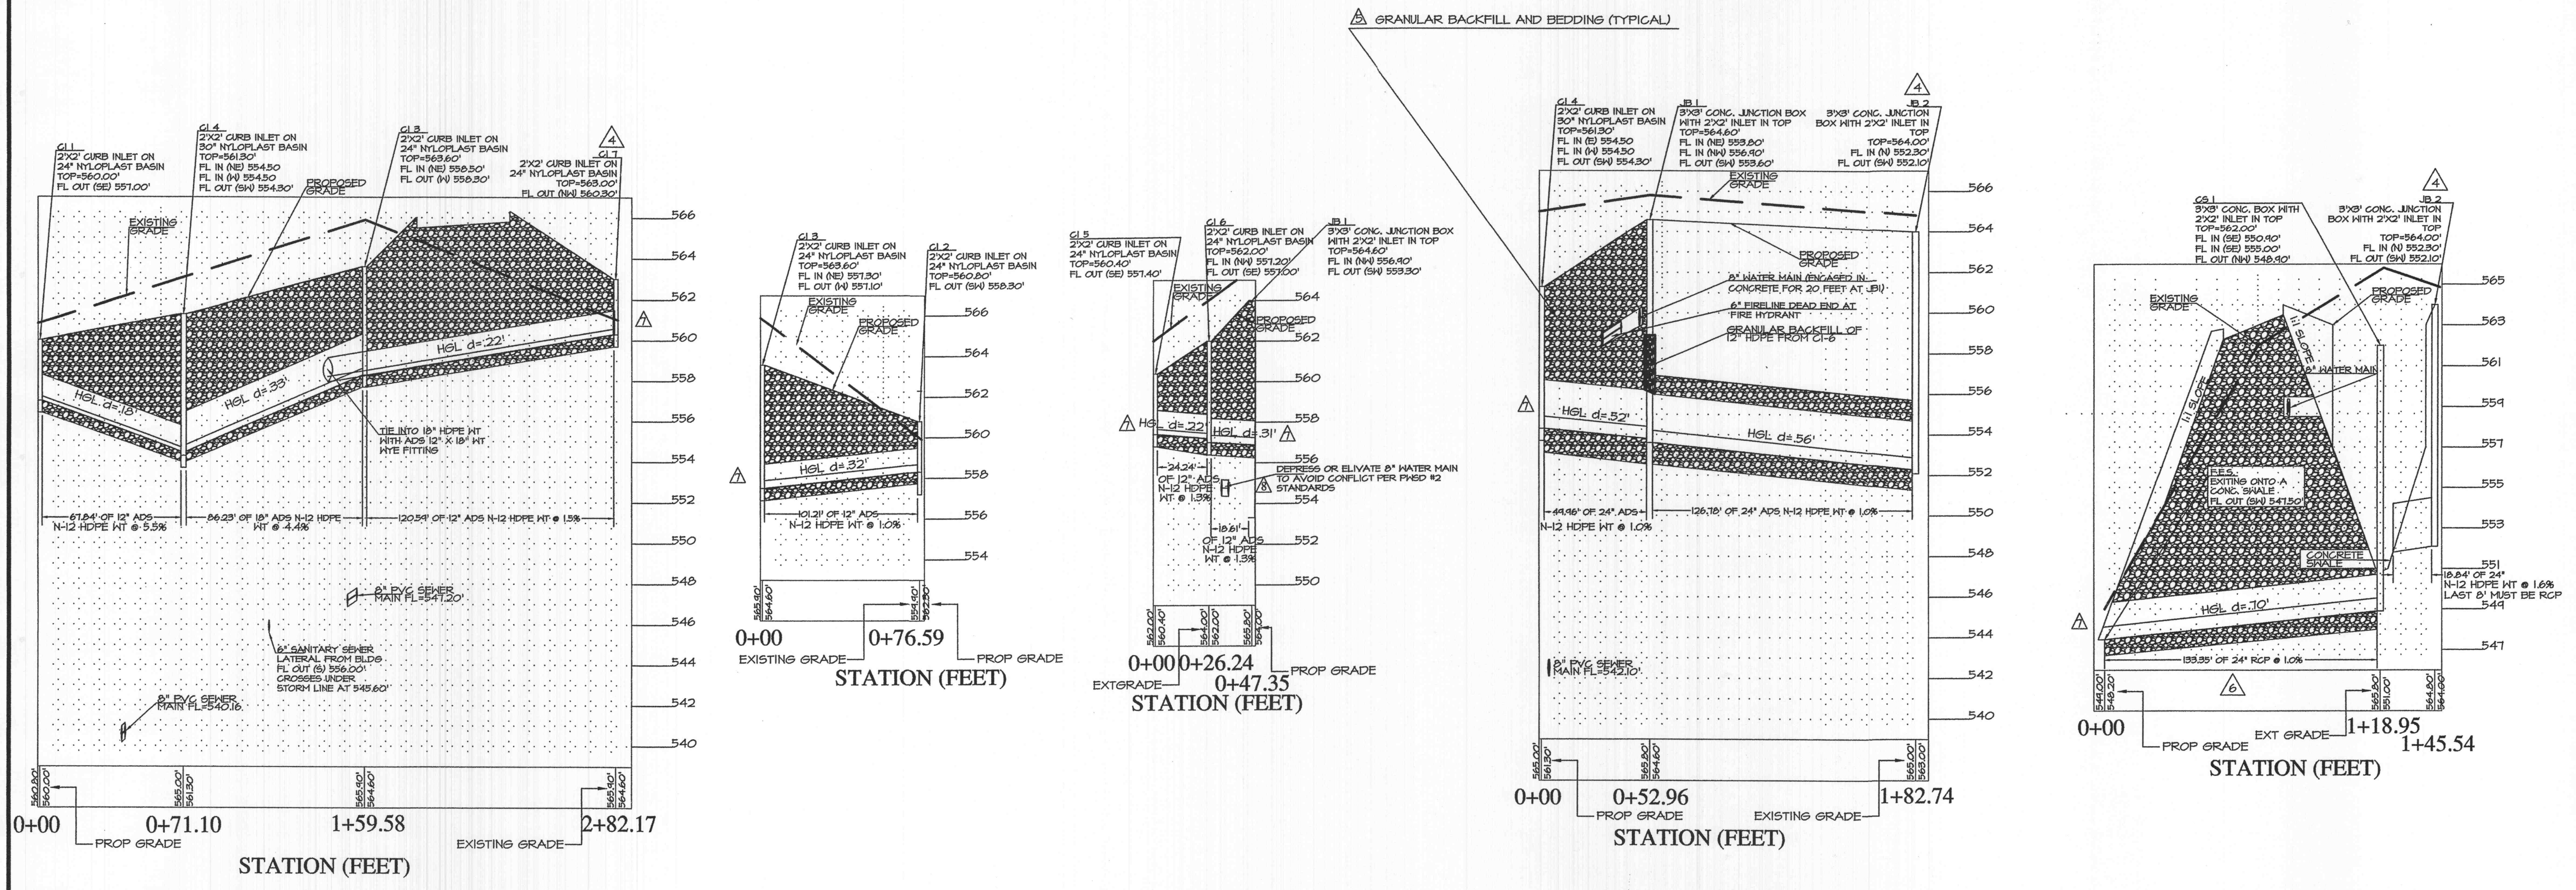

2 STORM SEWER PROFILE
HORIZONTAL SCALE: 1" = 40' VERTICAL SCALE: 0.25" = 1'

NOTE:
ALL STORM SEWER TRENCHES TO BE BACK FILLED WITH GRANULAR FILL UNDER ALL PAVEMENTS AND WITHIN 1:1 SHEAR PLANE SLOPE OF THE PAVEMENT EDGE.

18 SEPT 2006 THHinc
21 SEPT 2006 THHinc
25 SEPT 2006 THHinc
10 OCT 2006 THHinc

ASI #3