



# MILL POND APARTMENTS MISSOURI O'FALLON,


**PINNACLE**  
Civil Engineering, L.L.C.  
Seven Oaks Center  
302 Campynew Drive  
Columbia, MD 21051  
Phone: 571-256-7290  
Fax: 571-256-2947

COPYRIGHT © 2006



1ST ISSUE  
09 NOVEMBER 2005

- REVISIONS
- ▲ 23 JANUARY 2006
  - ▲ 09 FEBRUARY 2006
  - ▲ 02 JUNE 2006
  - ▲ 07 SEPT 2006 THHinc

SHEET NO.  
**C6.2**  
JOB NO. 2324  
SHEET 14 of 17

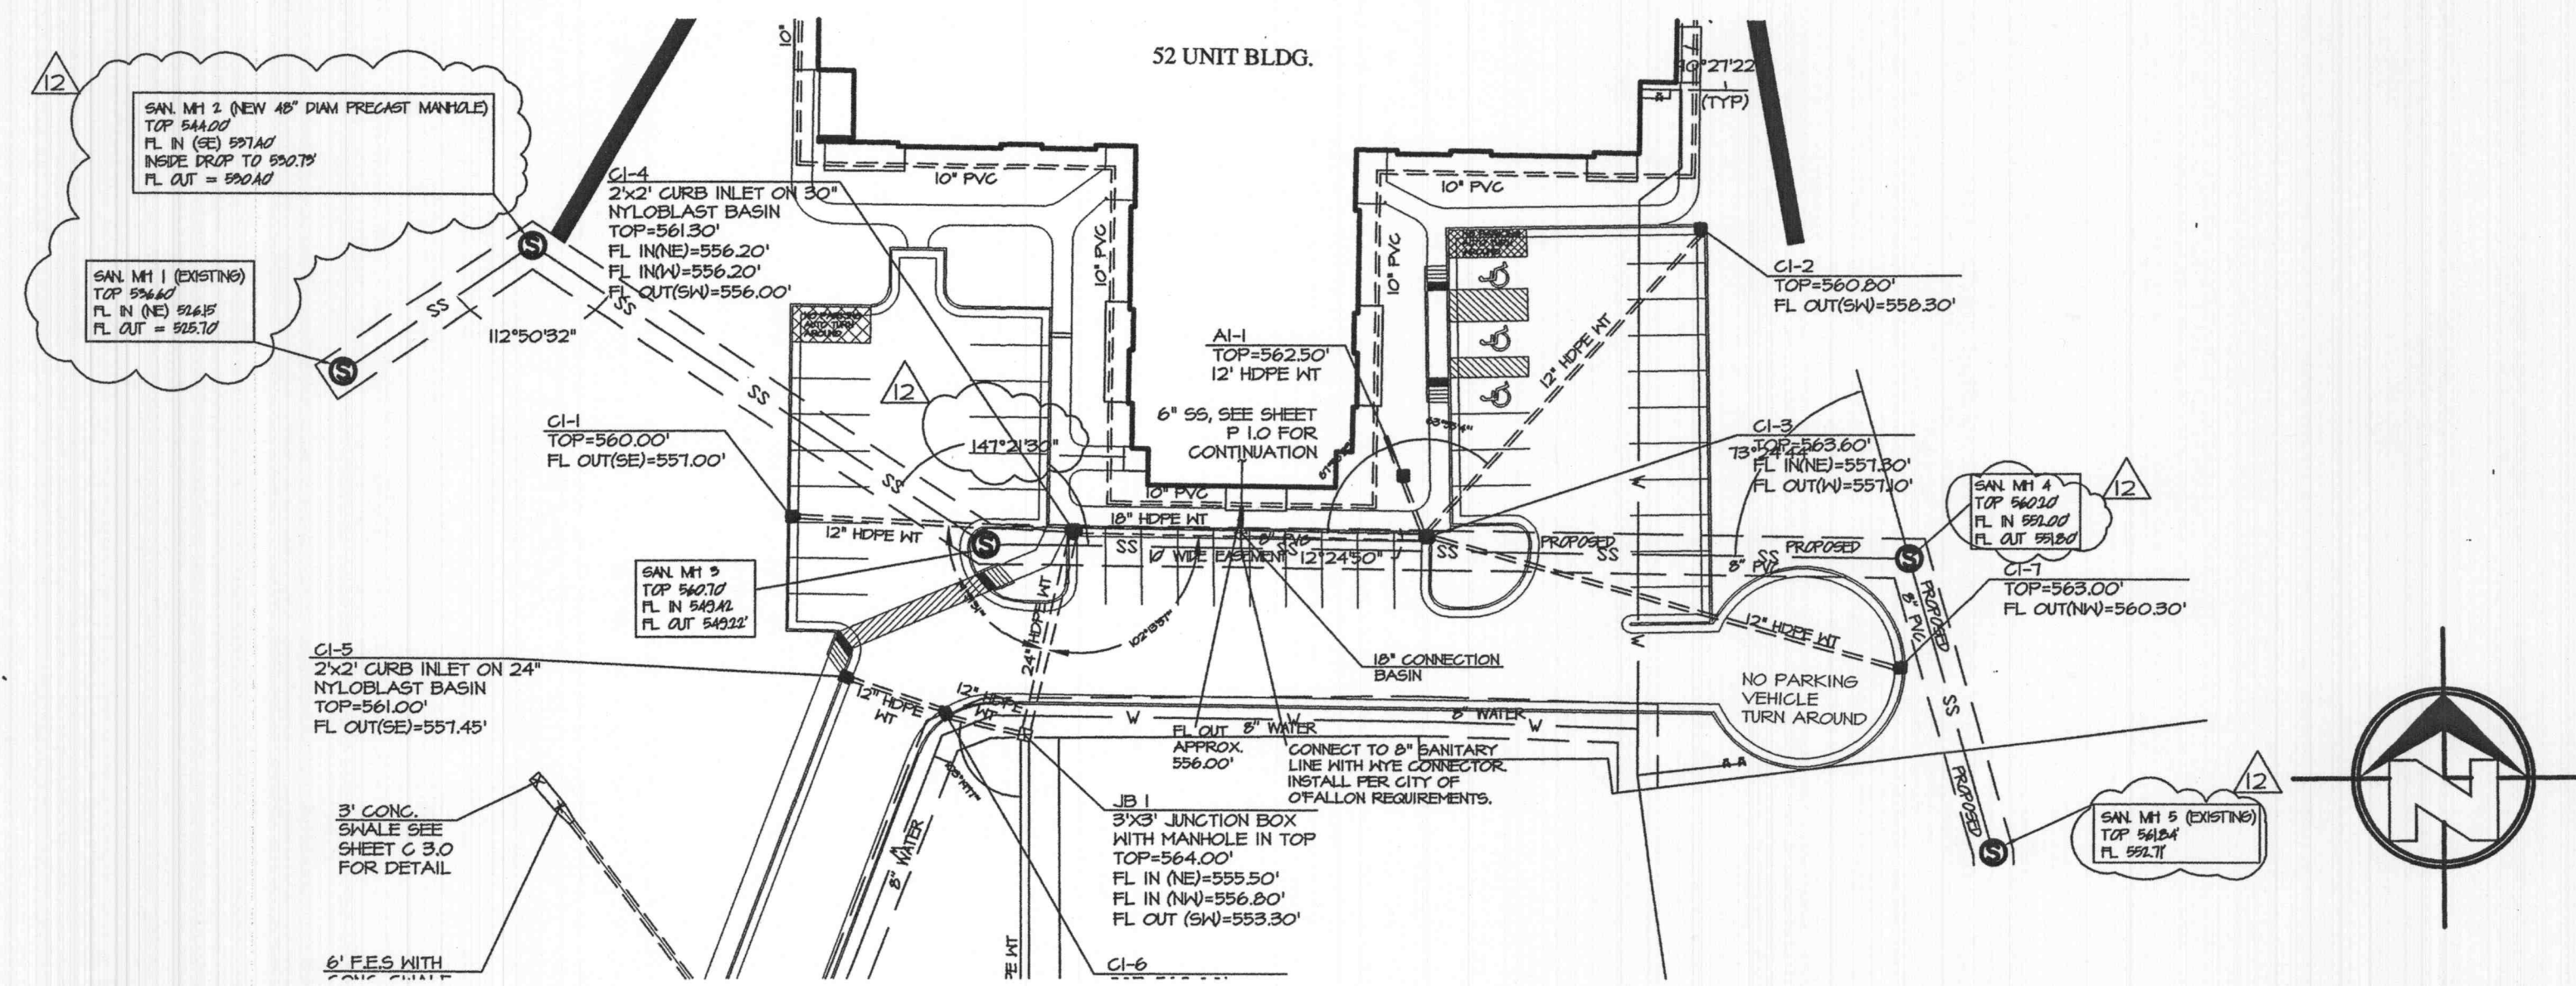

**1** SANITARY SEWER PLAN  
HORIZONTAL SCALE: 1" = 40'

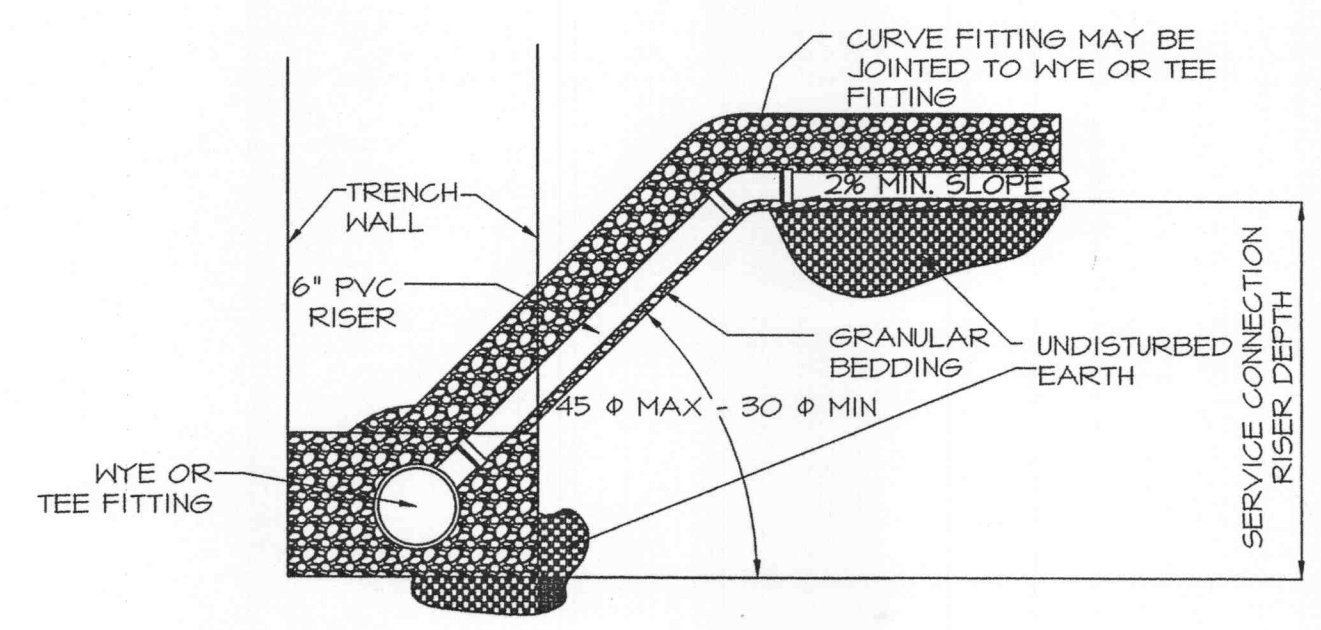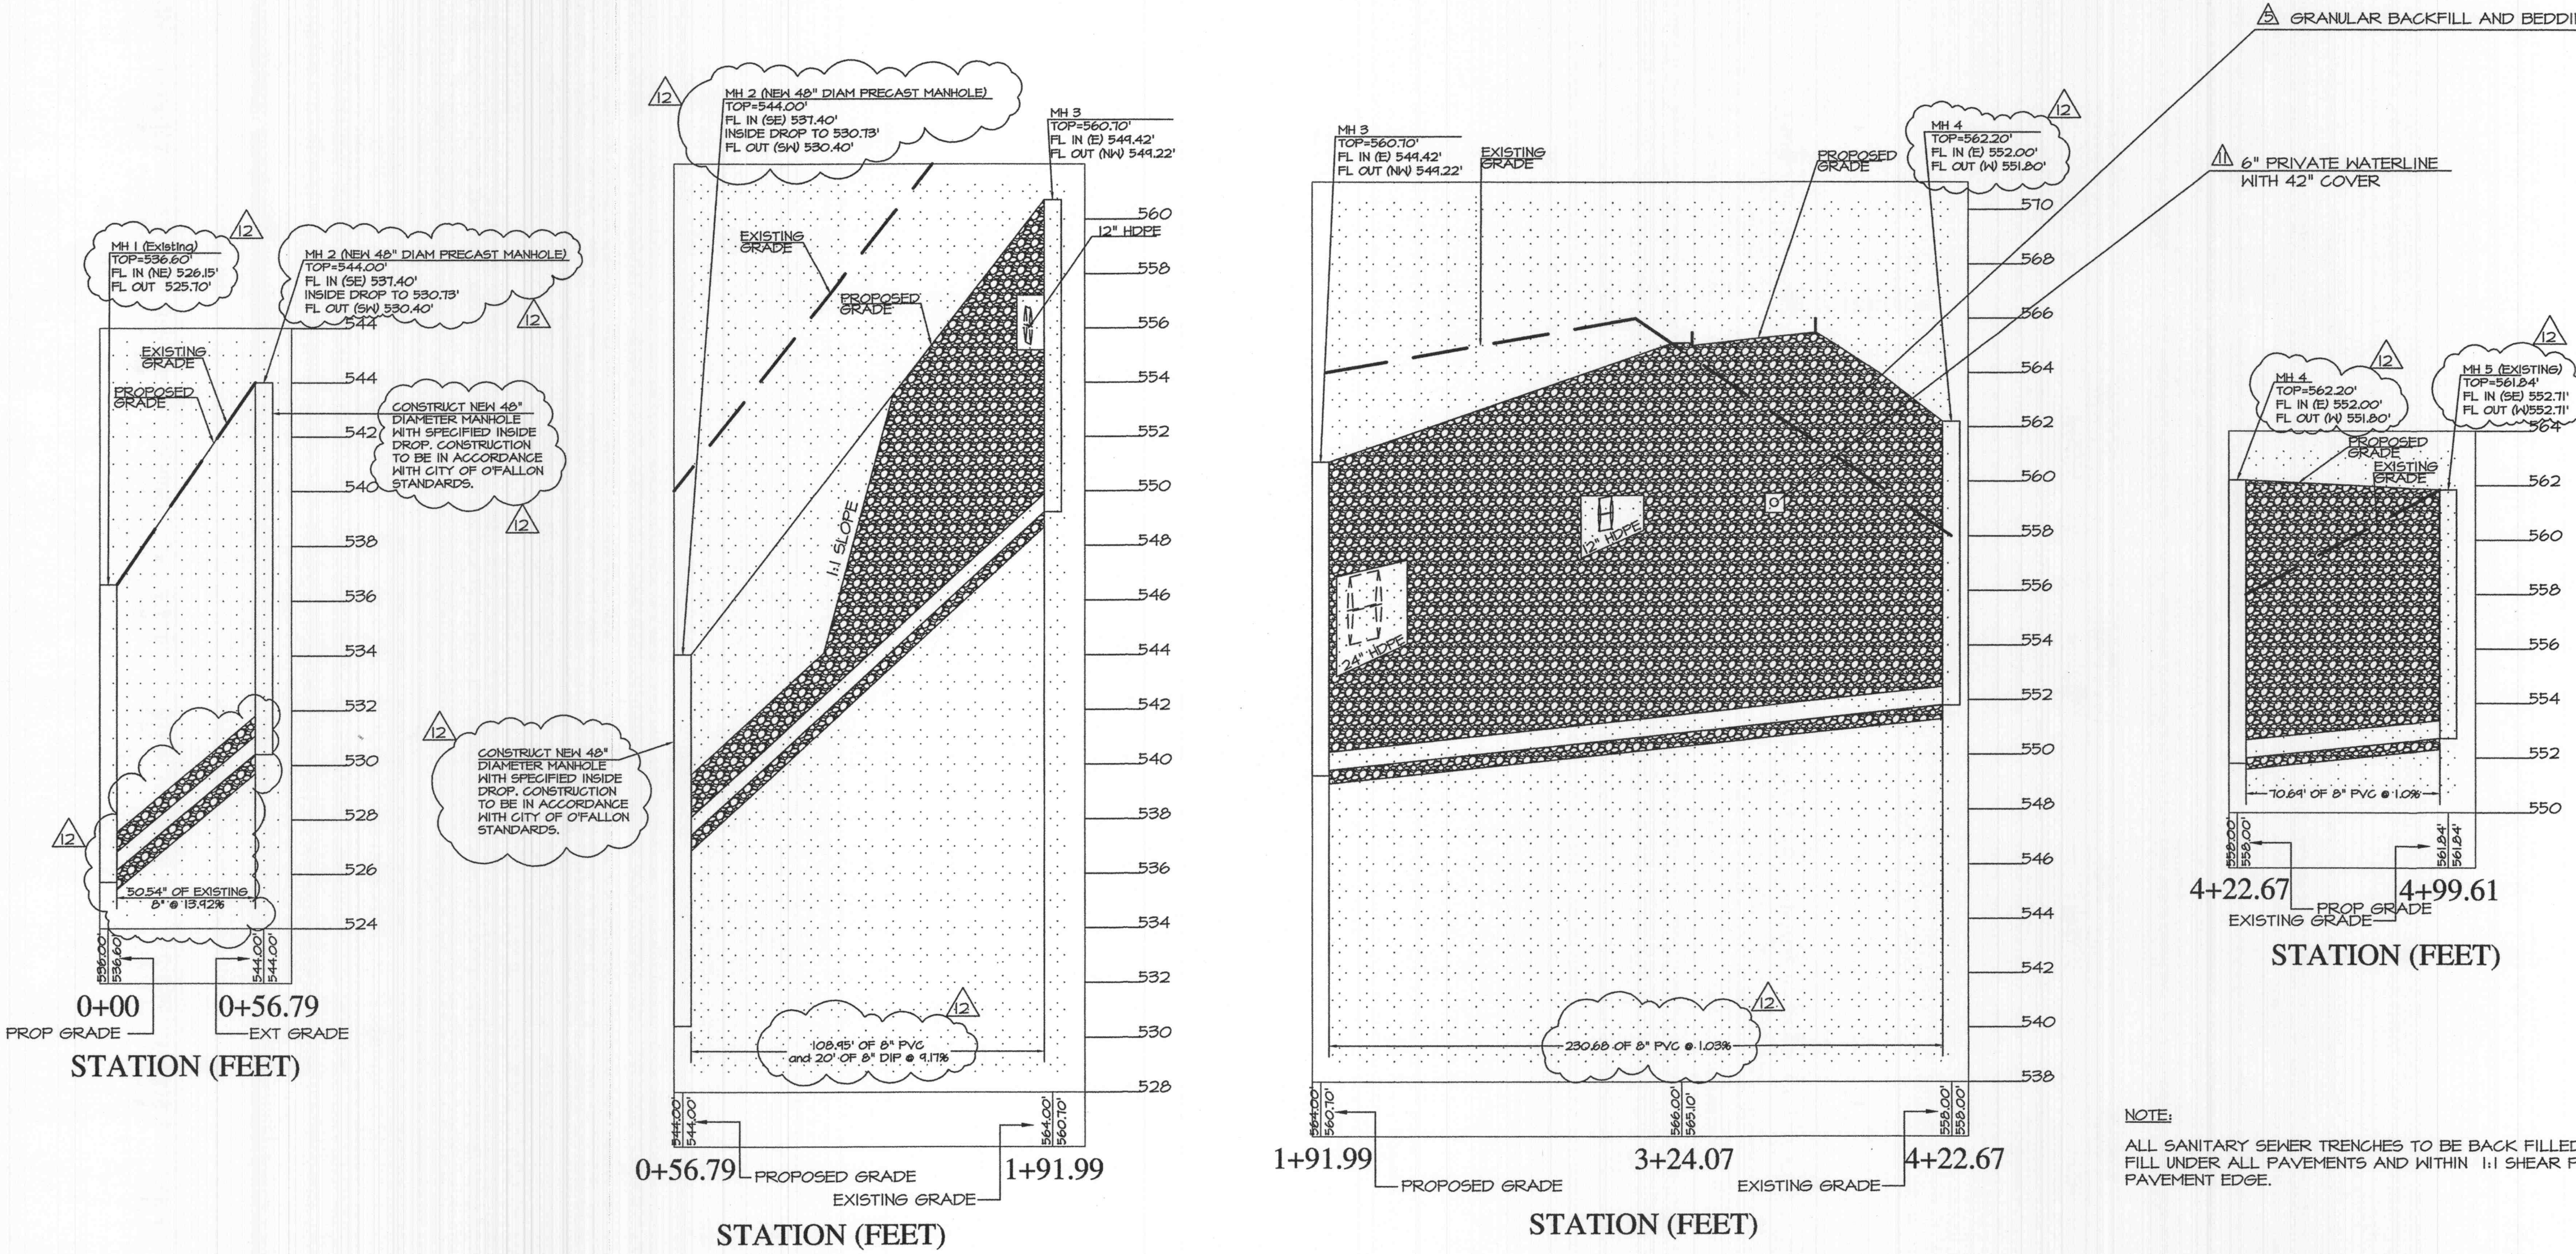

**SANITARY SEWER  
CONNECTION DETAIL**  
SCALE: 1" = 40'

NOTE:  
ALL SANITARY SEWER TRENCHES TO BE BACK FILLED WITH GRANULAR FILL UNDER ALL PAVEMENTS AND WITHIN 1:1 SHEAR PLANE SLOPE OF THE PAVEMENT EDGE.

**2** SANITARY SEWER PROFILE  
HORIZONTAL SCALE: 1" = 40' VERTICAL SCALE: 0.25" = 1'

- ▲ 18 SEPT 2006 THHinc
- ▲ 27 OCT 2006 THHinc
- ▲ 07 NOV 2006 THHinc
- ▲ 21 NOV 2006 THHinc