



MILL POND APARTMENTS O'FALLON, MISSOURI

PINNACLE
Civil Engineering, L.L.C.
Seven Oaks Center
302 Chiles Drive
Suite 208
Columbia, MO 65201
Phone: 672-256-7200
Fax: 672-256-2547

COPYRIGHT © 2006


1ST ISSUE
09 NOVEMBER 2005

REVISIONS


△	23 JANUARY 2006
△	09 FEBRUARY 2006
△	02 JUNE 2006
△	07 SEPT 2006 THInc

SHEET NO.
C6.2

JOB NO. 2324 SHEET 14 OF 17

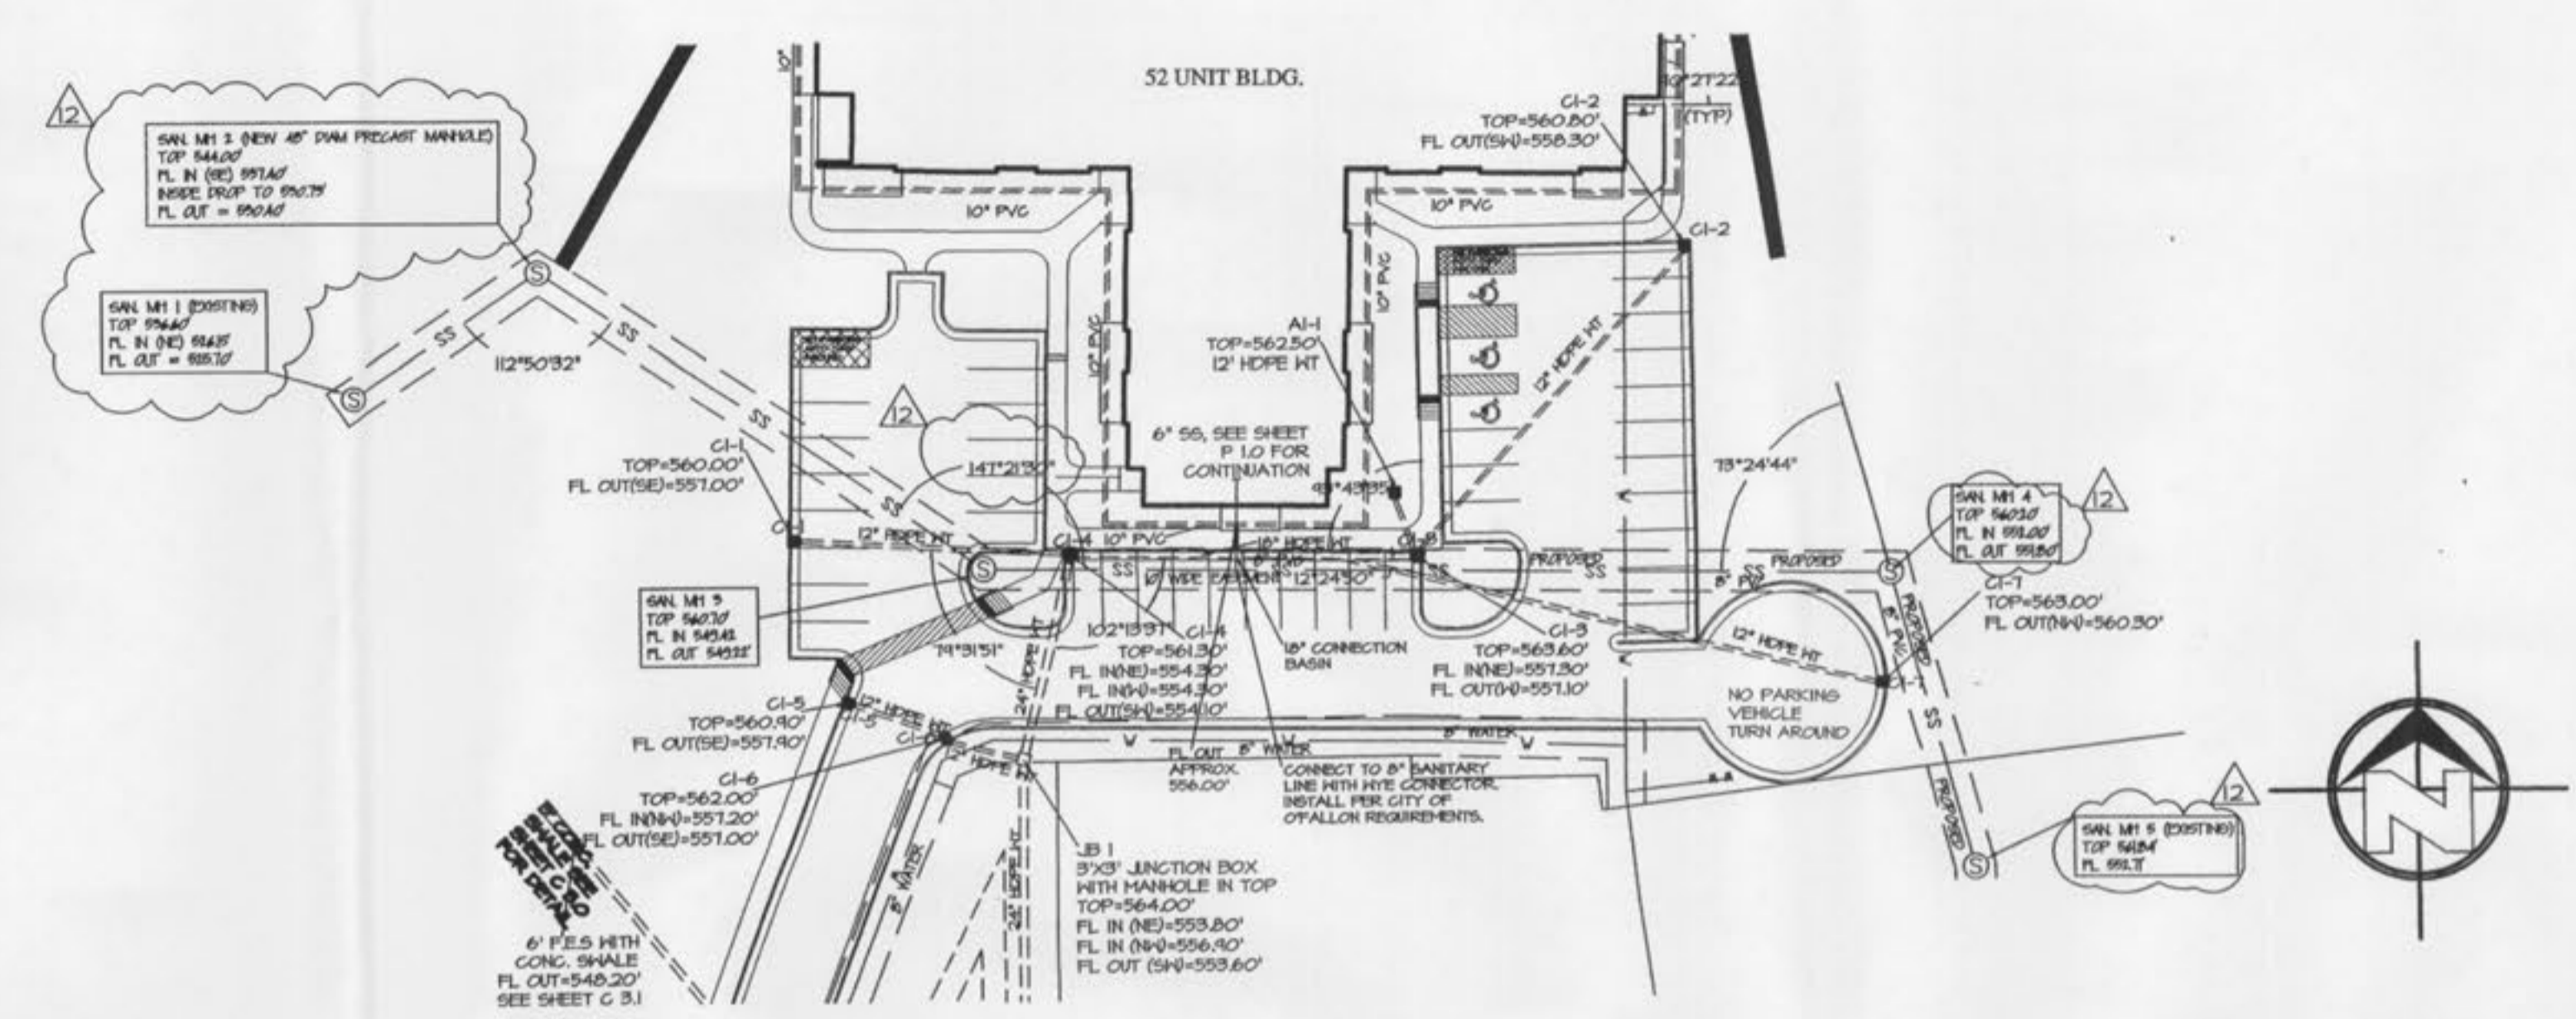

1 SANITARY SEWER PLAN
HORIZONTAL SCALE: 1" = 40'

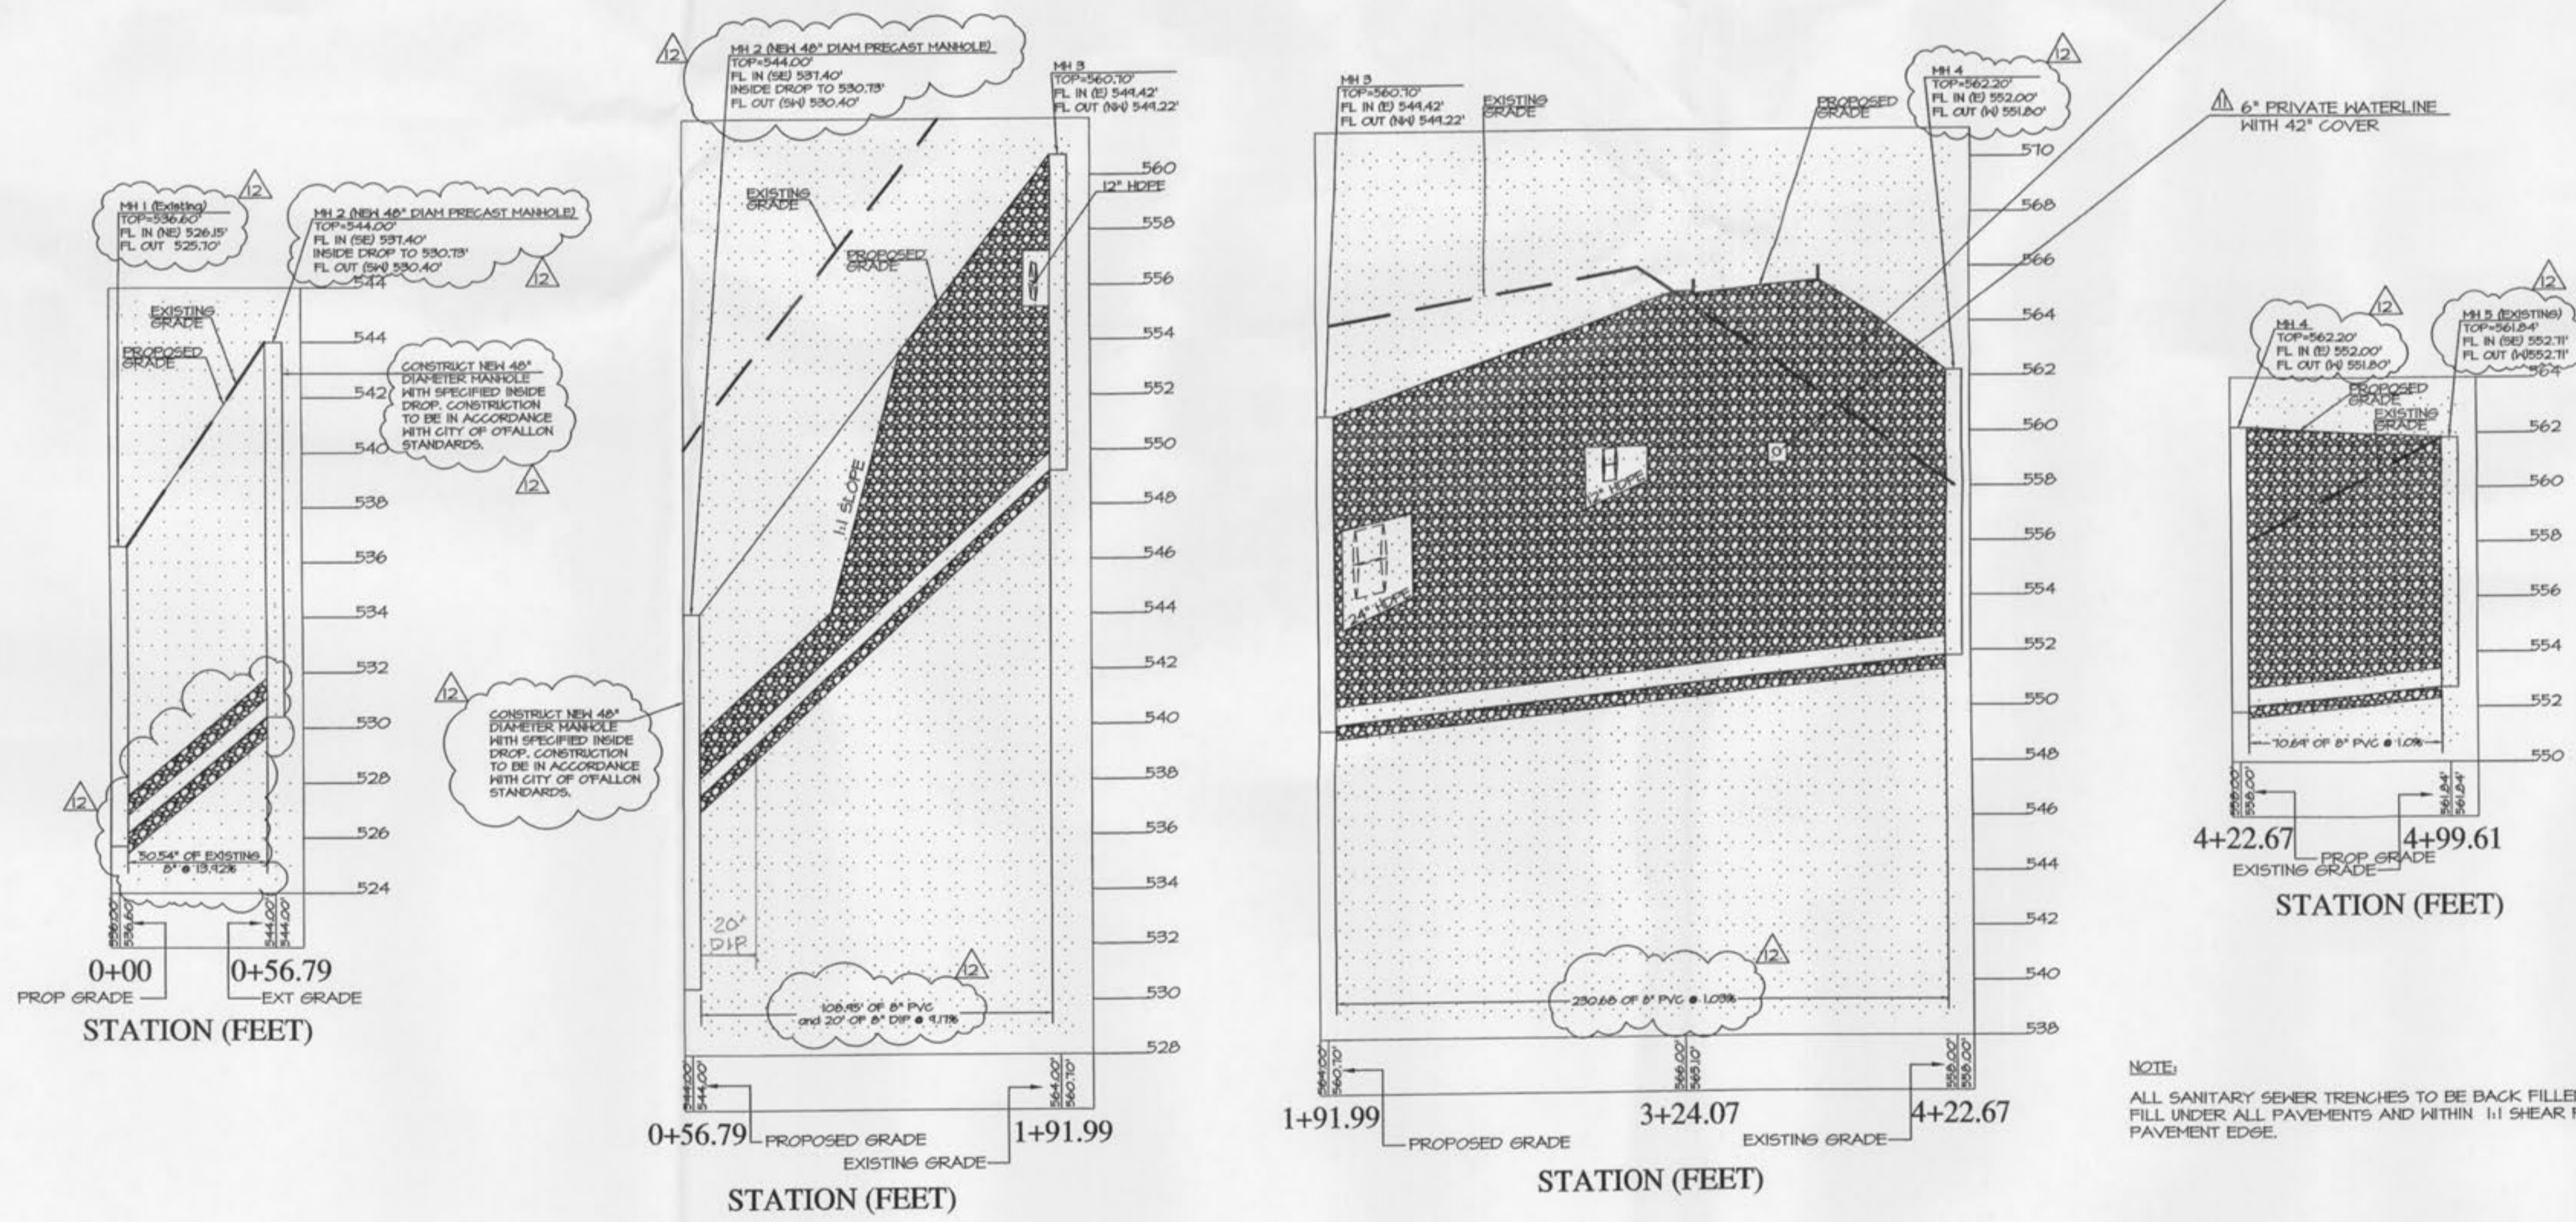

2 SANITARY SEWER PROFILE
HORIZONTAL SCALE: 1" = 40' VERTICAL SCALE: 0.25" = 1'



SANITARY SEWER CONNECTION DETAIL
SCALE: 1" = 40'

NOTE:
ALL SANITARY SEWER TRENCHES TO BE BACK FILLED WITH GRANULAR FILL UNDER ALL PAVEMENTS AND WITHIN 1:1 SHEAR PLANE SLOPE OF THE PAVEMENT EDGE.

P:\Civl - Structural\3644-Mill Pond Revisions\REV 21.mxd 06 C 6.2.dwg, C 6.2 SANITARY SEWER DETAILS, 11/21/2006 1:47:40 PM, emcnc