



ELEVATION LEGEND


- + 108.9 FINISH SPOT ELEVATION
- + 108.4.50 TOW FINISH TOP OF RETAINING WALL
- + 108.4.50 BOW FINISH BASE OF RETAINING WALL
- + 108.4.50 TOC FINISH TOP OF CURB
- + 108.4.50 TOP FINISH TOP OF PAVEMENT
- + 108.4.50 HD FINISH WALK DRAIN
- + 108.4.50 WALK FINISH TOP OF SIDEWALK SPOT
- + 108.4.50 ENTRY BLDG ENTRY SLAB EDGE FINISH ELEV
- + 108.4.50 SWALE FINISH SWALE ELEV
- SILT FENCE

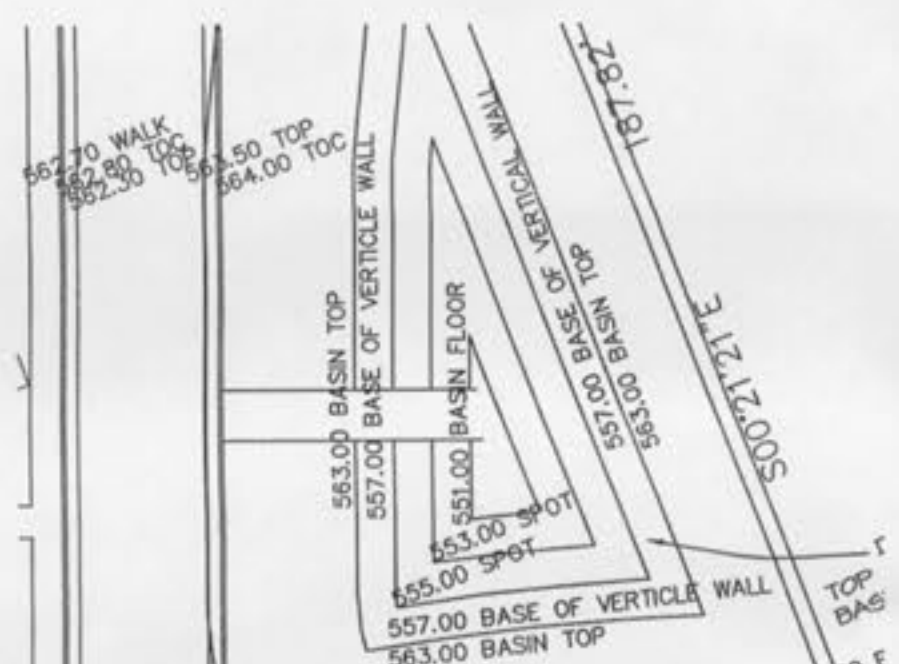

DETENTION BASIN 8' WIDE MAINT. ACCESS RAMP PLAN
HORIZONTAL SCALE: 1" = 40'

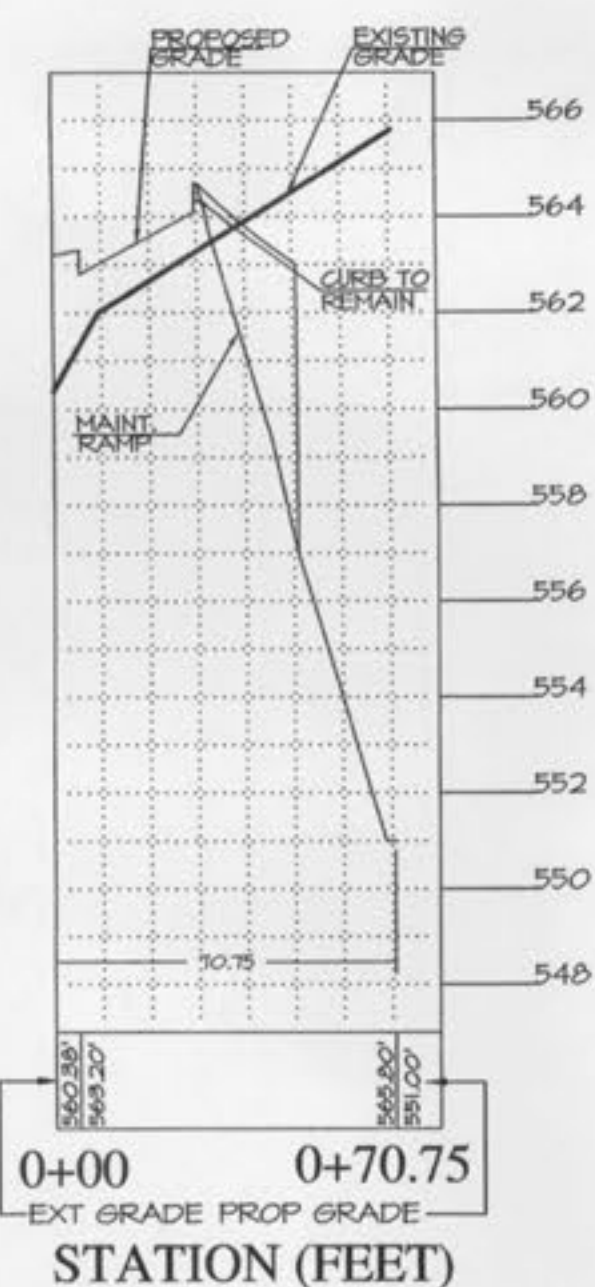

DETENTION BASIN 8' WIDE MAINT. ACCESS RAMP PROFILE
HORIZONTAL SCALE: 1" = 40' VERTICAL SCALE: 0.25" = 1'

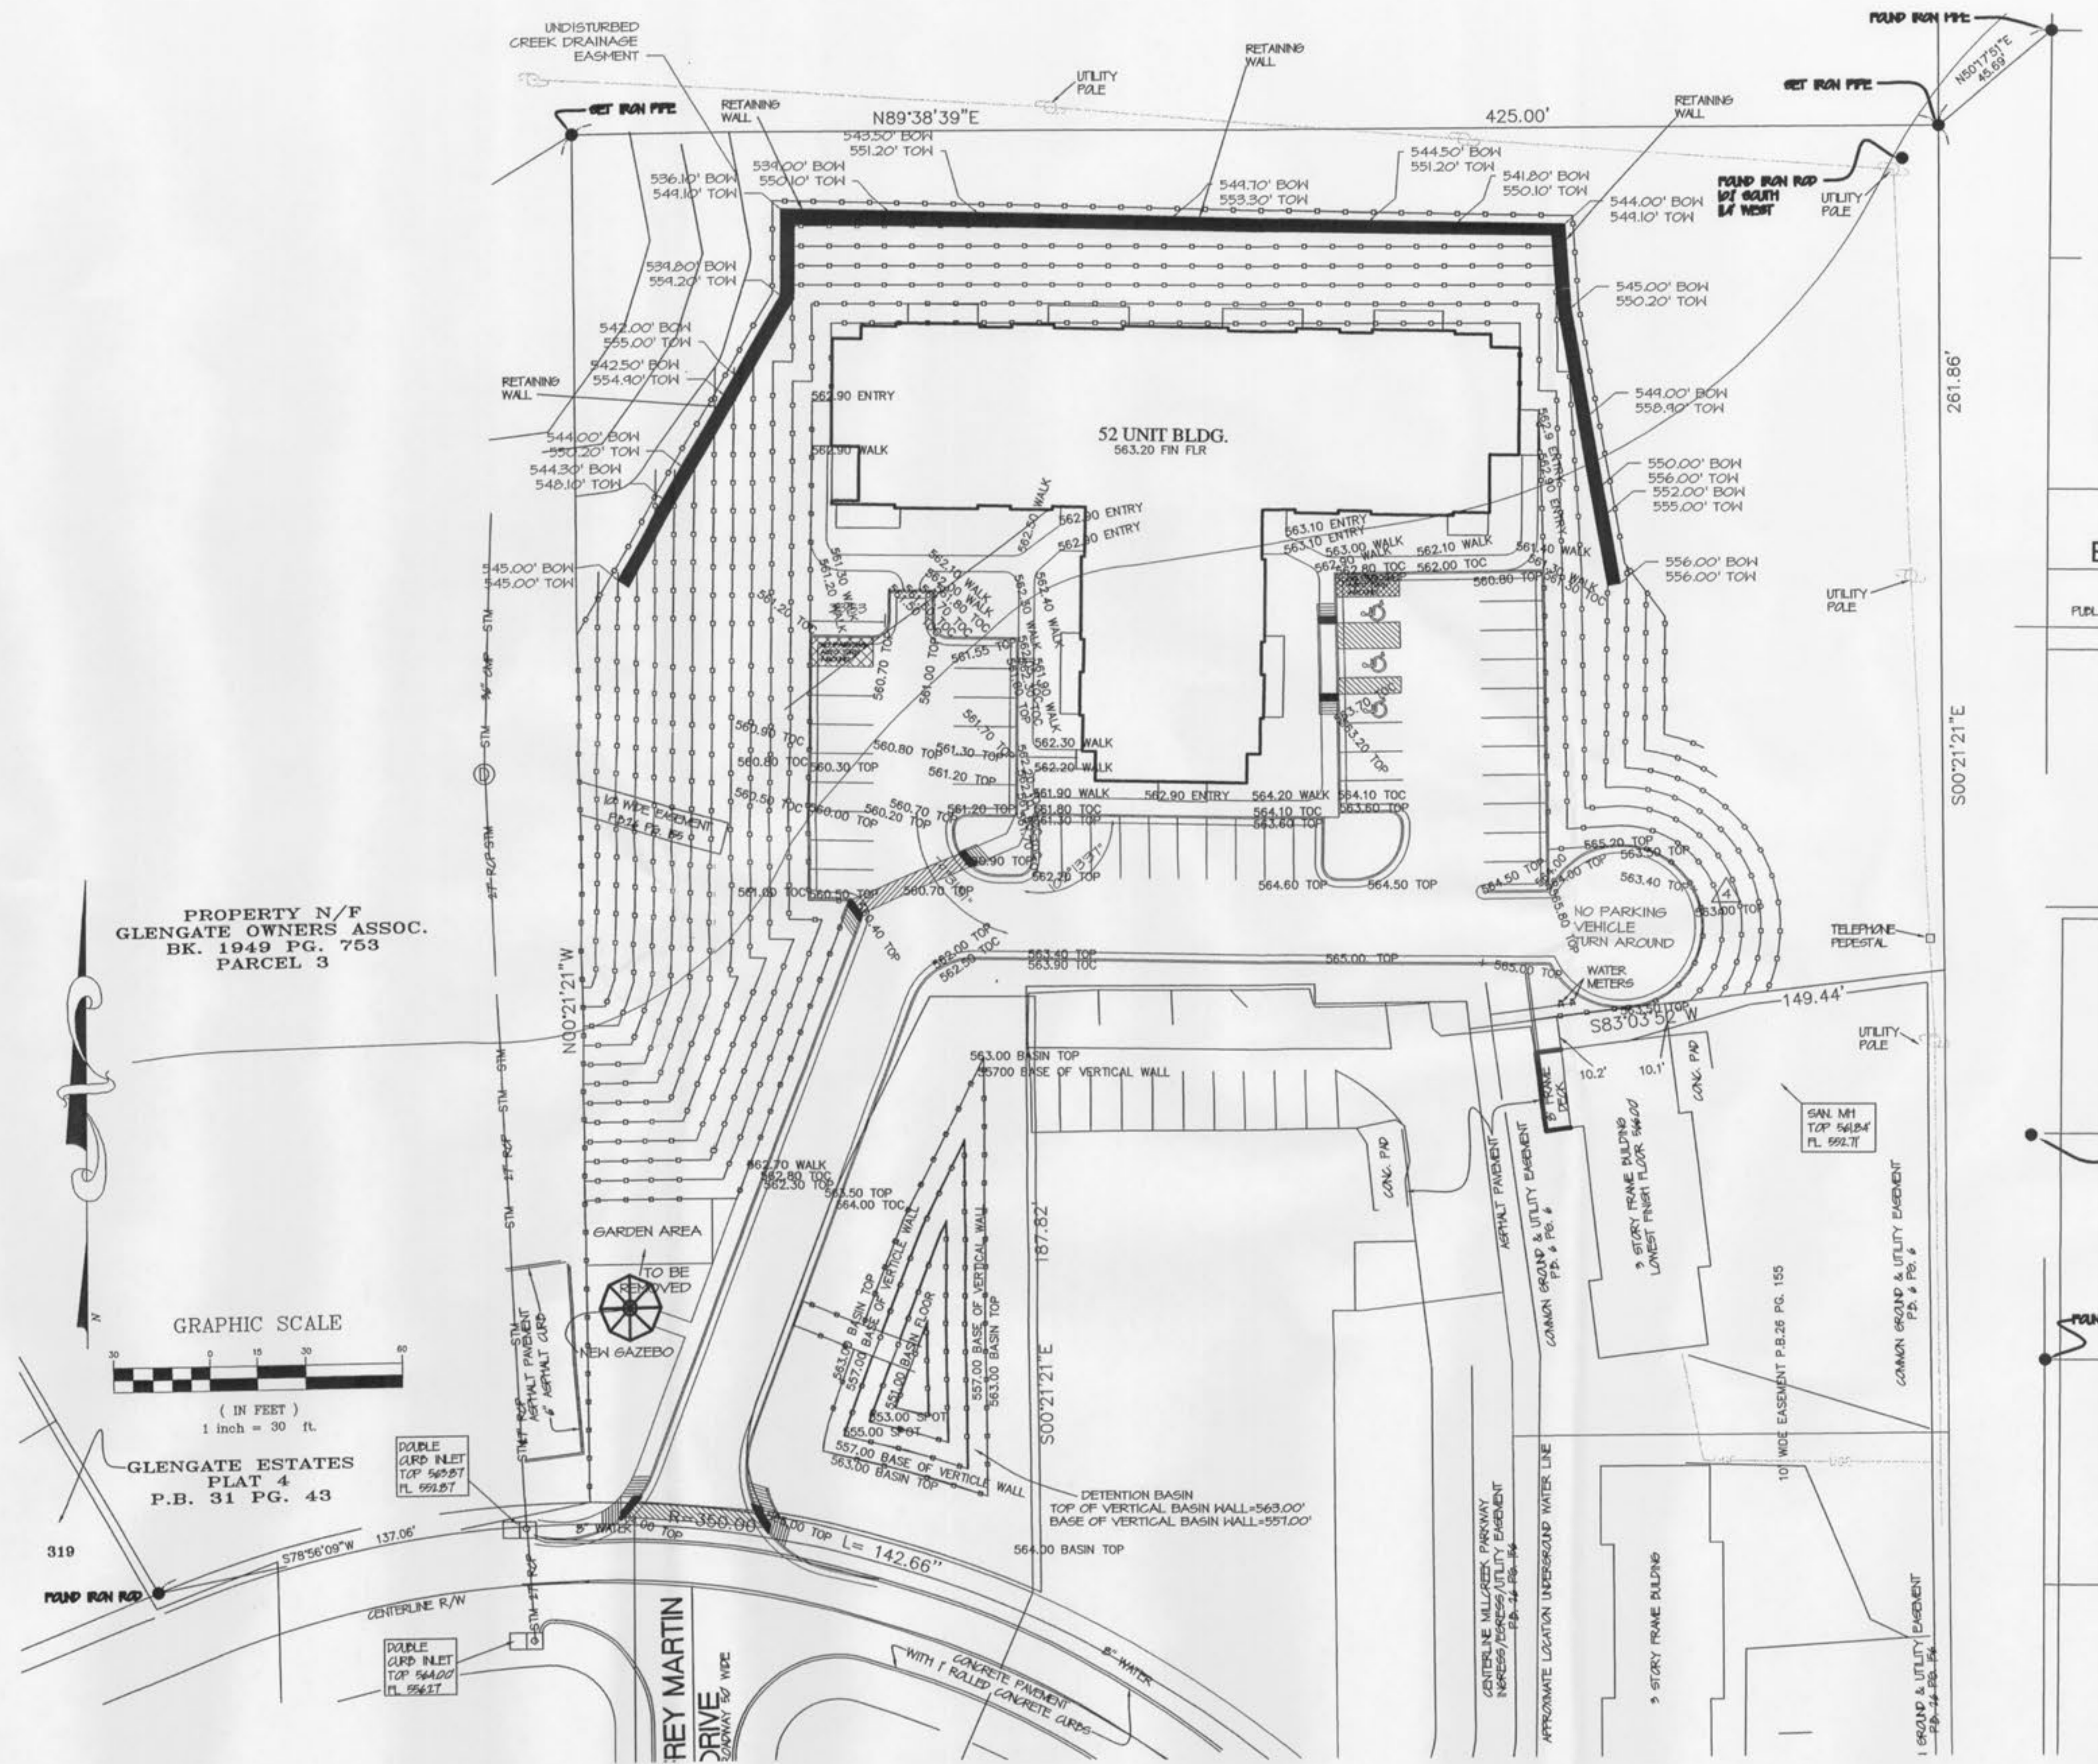

SITE ELEVATION PLAN



**MILL POND APARTMENTS
O'FALLON,
MISSOURI**

PINNACLE
Civil Engineering, L.L.C.
Steve Gales, Center
Suite 200
302 Campanian Drive
Columbia, MO 65204
Phone: 572-256-7200
Fax: 572-256-2947

COPYRIGHT © 2006	
1ST ISSUE 09 NOVEMBER 2005	
REVISIONS	
▲	23 JANUARY 2006
▲	09 FEBRUARY 2006
▲	02 JUNE 2006
▲	07 SEPT 2006 THHinc

SHEET NO.
C4.1

JOB NO. 2324	SHEET 09 of 17
-----------------	-------------------