


USER: Brian_Johert1 TAB: ROAD PROFILE
 DATE: June 20, 2017 - 11:05:41 AM
 DRAWING: S:\JOBS\16-0042\16-0042\ROAD_PROFILE_16-0042.dwg

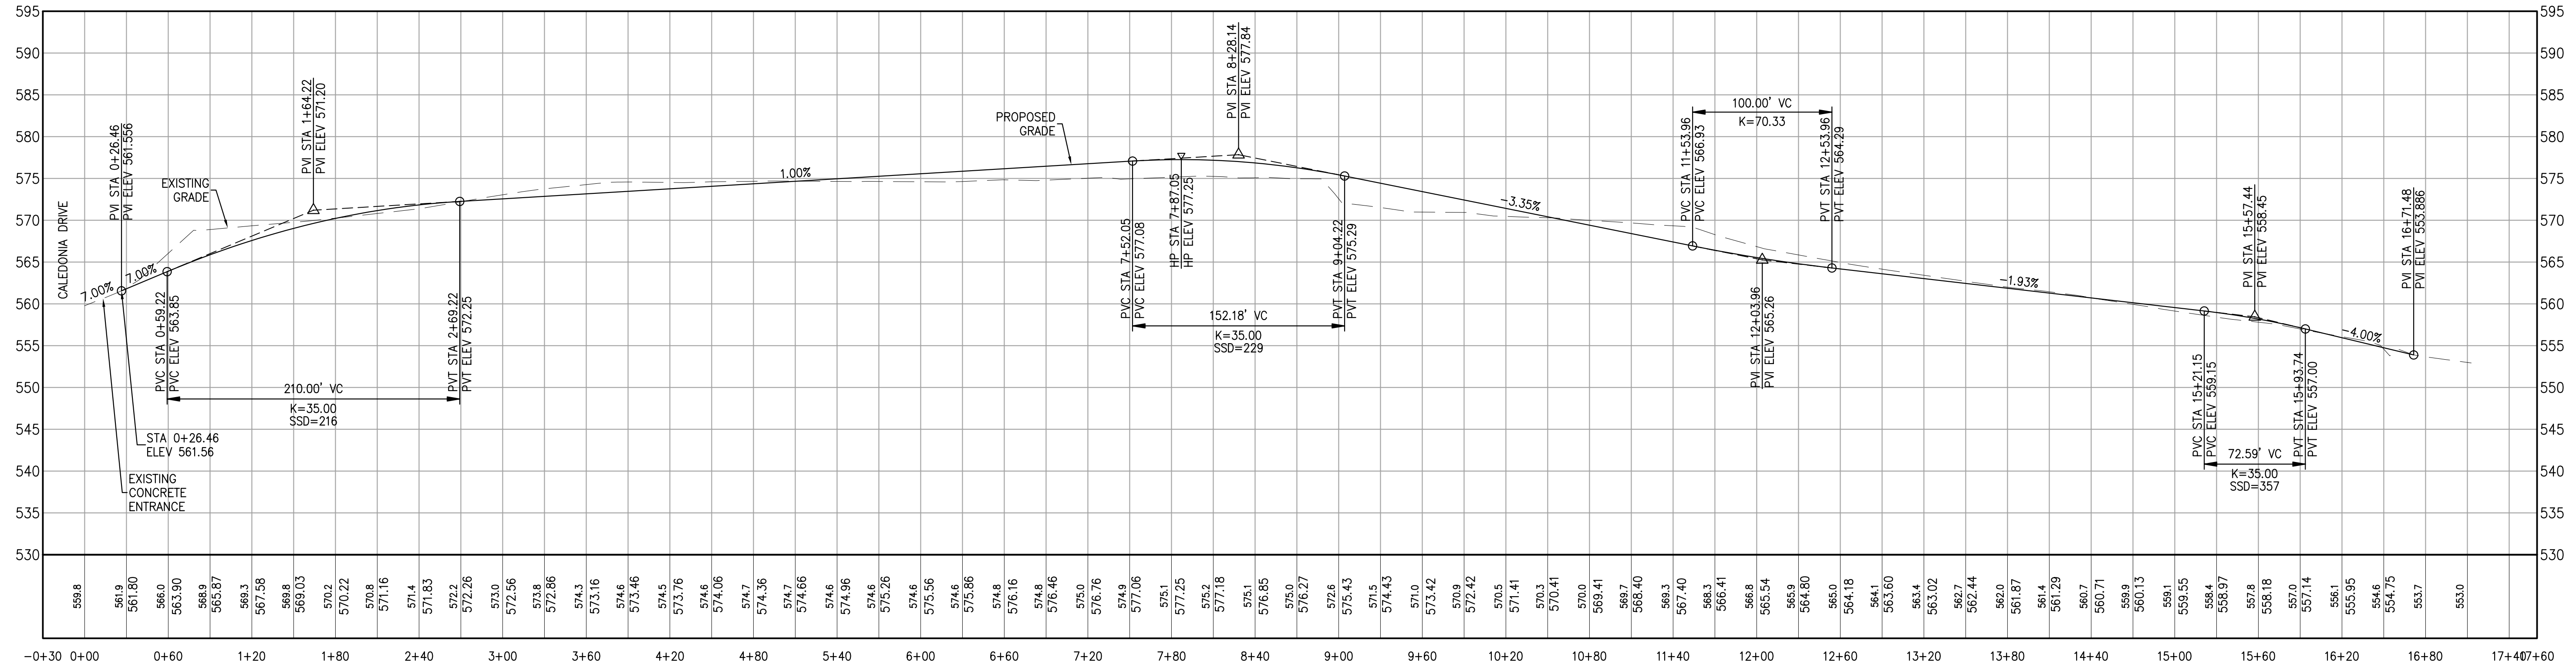


1 ROAD PROFILE
 SCALE: 1"=60' HORIZ. 1"=10' VERT. REF. DWG. C5.0

NO	DATE	CLIENT/CITY/AGENCY COMMENTS
4	6/29/17	CLIENT/CITY/AGENCY COMMENTS
2	6/08/17	REVISED SANITARY SEWER ALIGNMENT
1	6/02/17	CLIENT/CITY/AGENCY COMMENTS

DEVELOPER/OWNER:
40 DD SPORTS, LLC
4160 EHLMAIN ROAD
ST. PETERS, MO 63376
636-359-0621

THE PROFESSIONAL WHOSE SIGNATURE AND PERSONAL SEAL APPEAR HEREON IS A LICENSED PROFESSIONAL ENGINEER IN THE STATE OF MISSOURI AND IS NOT BEING USED IN CONNECTION WITH THIS PROJECT. THE PROFESSIONAL ASSUMES NO RESPONSIBILITY FOR ANY ERRORS OR OMISSIONS IN THIS DOCUMENT OR INSTRUMENTS NOT SPECIFICALLY IDENTIFIED IN THIS DOCUMENT. THE PROFESSIONAL'S LIABILITY IS LIMITED TO THE SERVICES PROVIDED BY THIS PROFESSIONAL AND DOES NOT INCLUDE THE DESIGN OR CONSTRUCTION OF ANY PART OF THE PROJECT TO WHICH THIS PROFESSIONAL HAS PROVIDED PROFESSIONAL SERVICES.

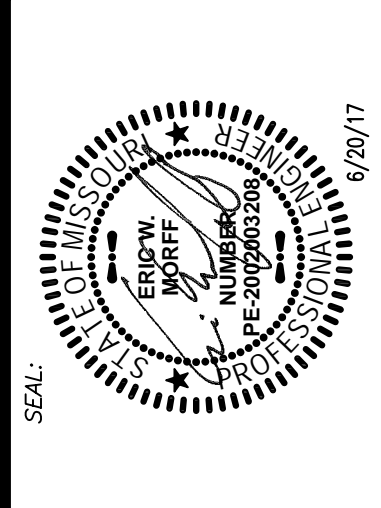

MISSOURI RUSH
 SOCCER COMPLEX
 CALEDONIA DRIVE
 O'FALLON, MO 63366

ROAD PROFILE

+ ST. LOUIS
 11515 1/2th Street
 Suite 100
 St. Louis, MO 63103
 314.984.9887 tel
 www.colestl.com

COLE
 CIVIL ENGINEERING / SURVEYING / PLANNING / LANDSCAPE ARCHITECTURE
COLE & ASSOCIATES, INC. IS AN EQUAL OPPORTUNITY EMPLOYER. MAILING ADDRESS & PHONE NUMBER MAY VARY FROM THIS OFFICE.

DESIGN/CALC BY	BSJ
DRAWN BY	BSJ
CHECKED BY	EWM
DRAWING SCALE	AS SHOWN
DATE	4/28/17
Job Number	16-0042-A
Sheet Number	C6.0