
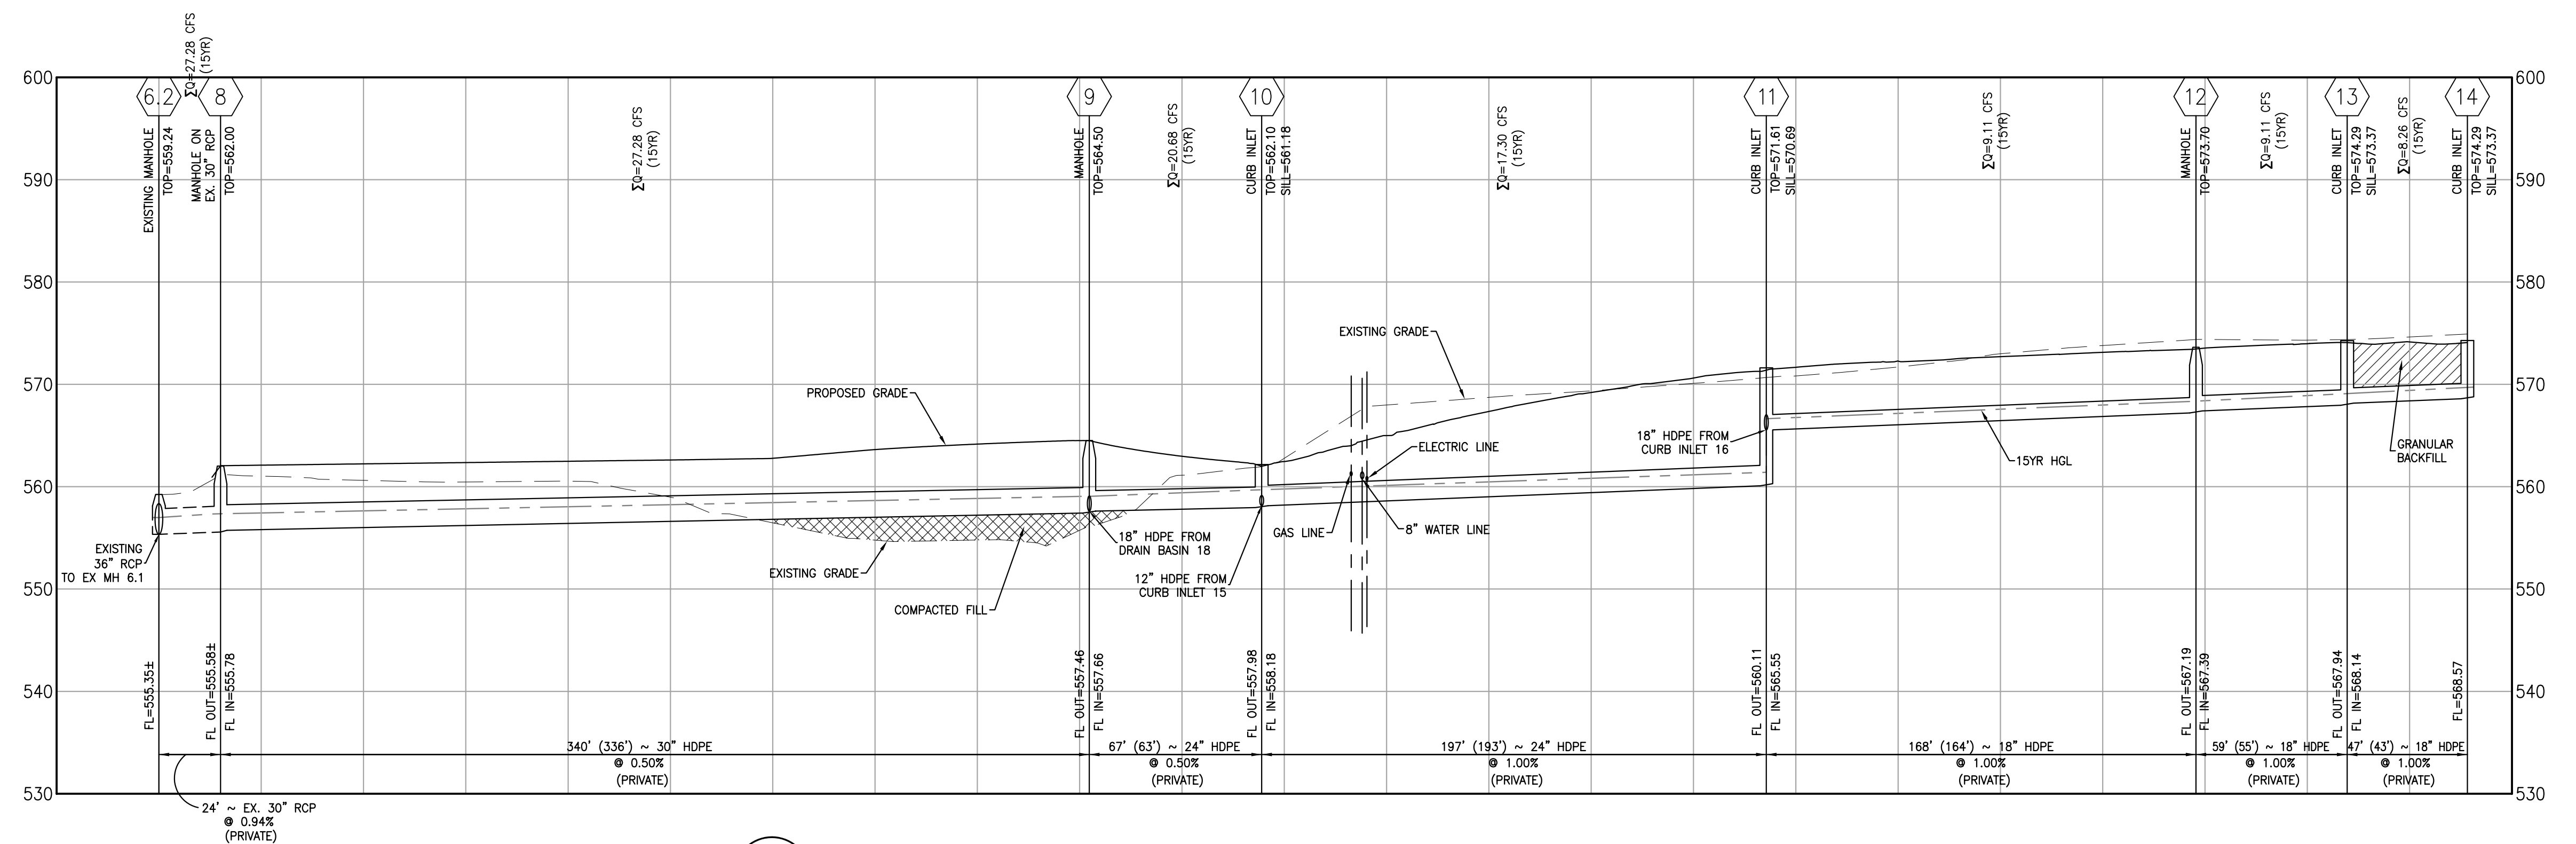
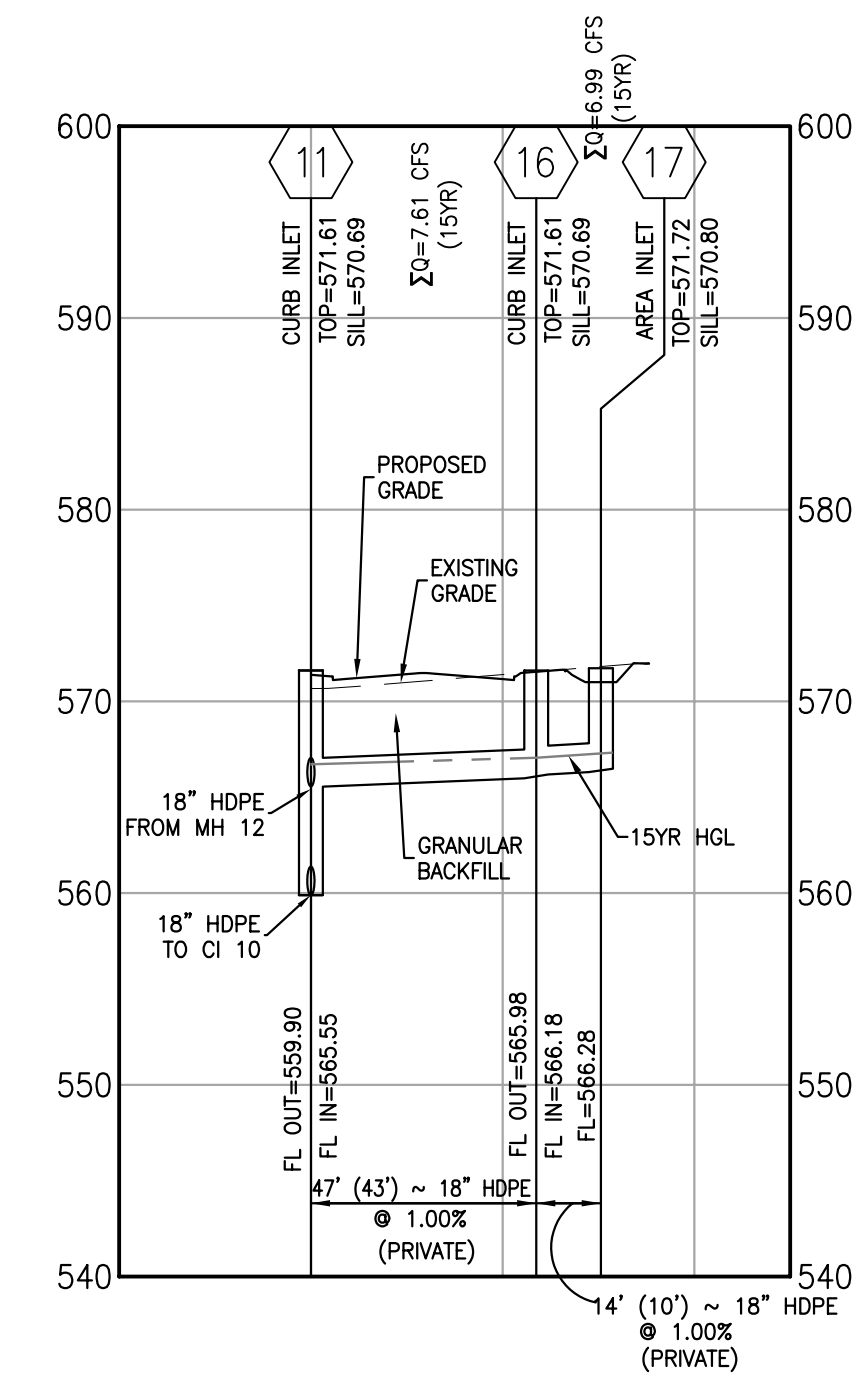
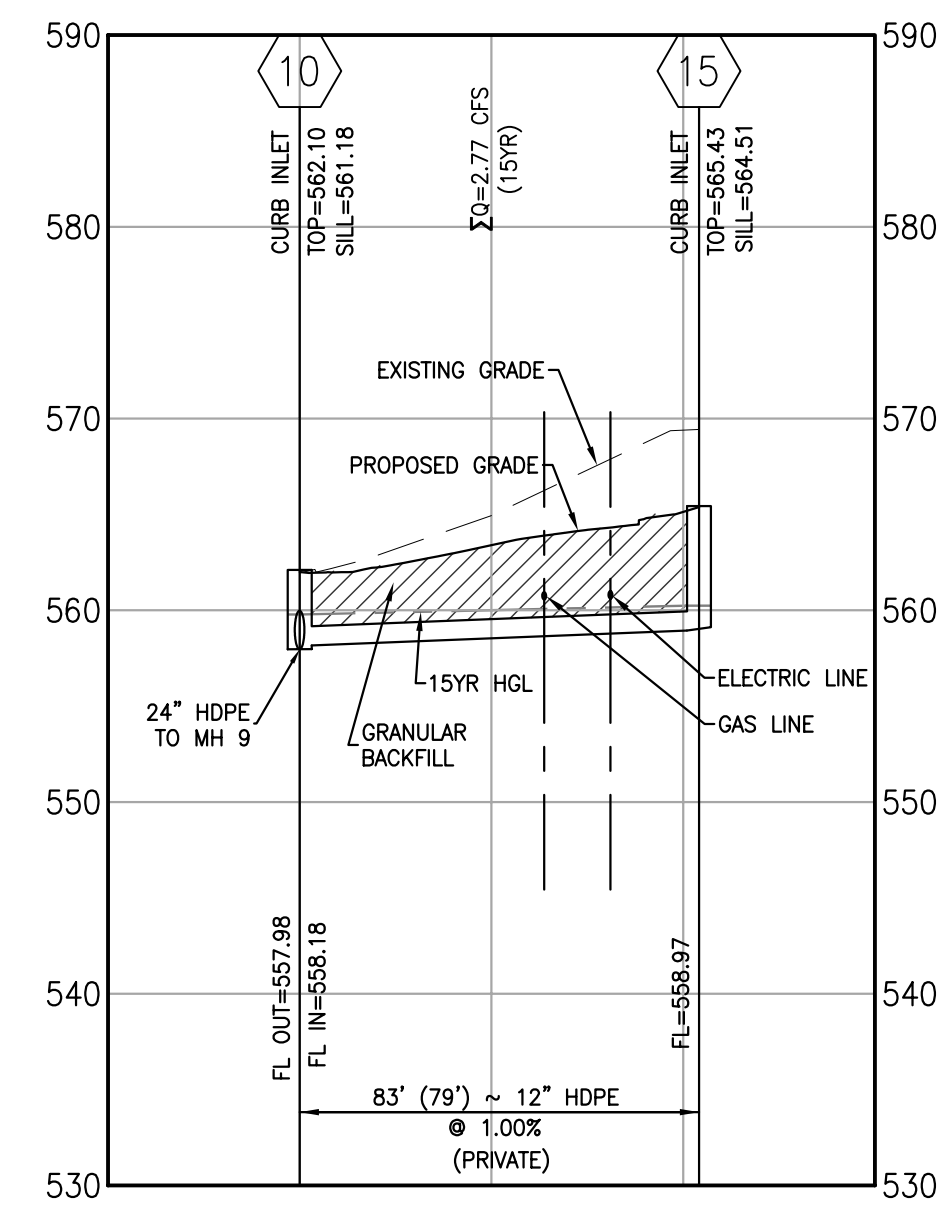


USER: Brian Johnson, TAB: STORM PROFILES
 DATE: June 20, 2017 - 11:09:18 AM
 DRAWING: S:\JOBS\16-0042\CADD\C-Plan\Sheet\16-0042.dwg

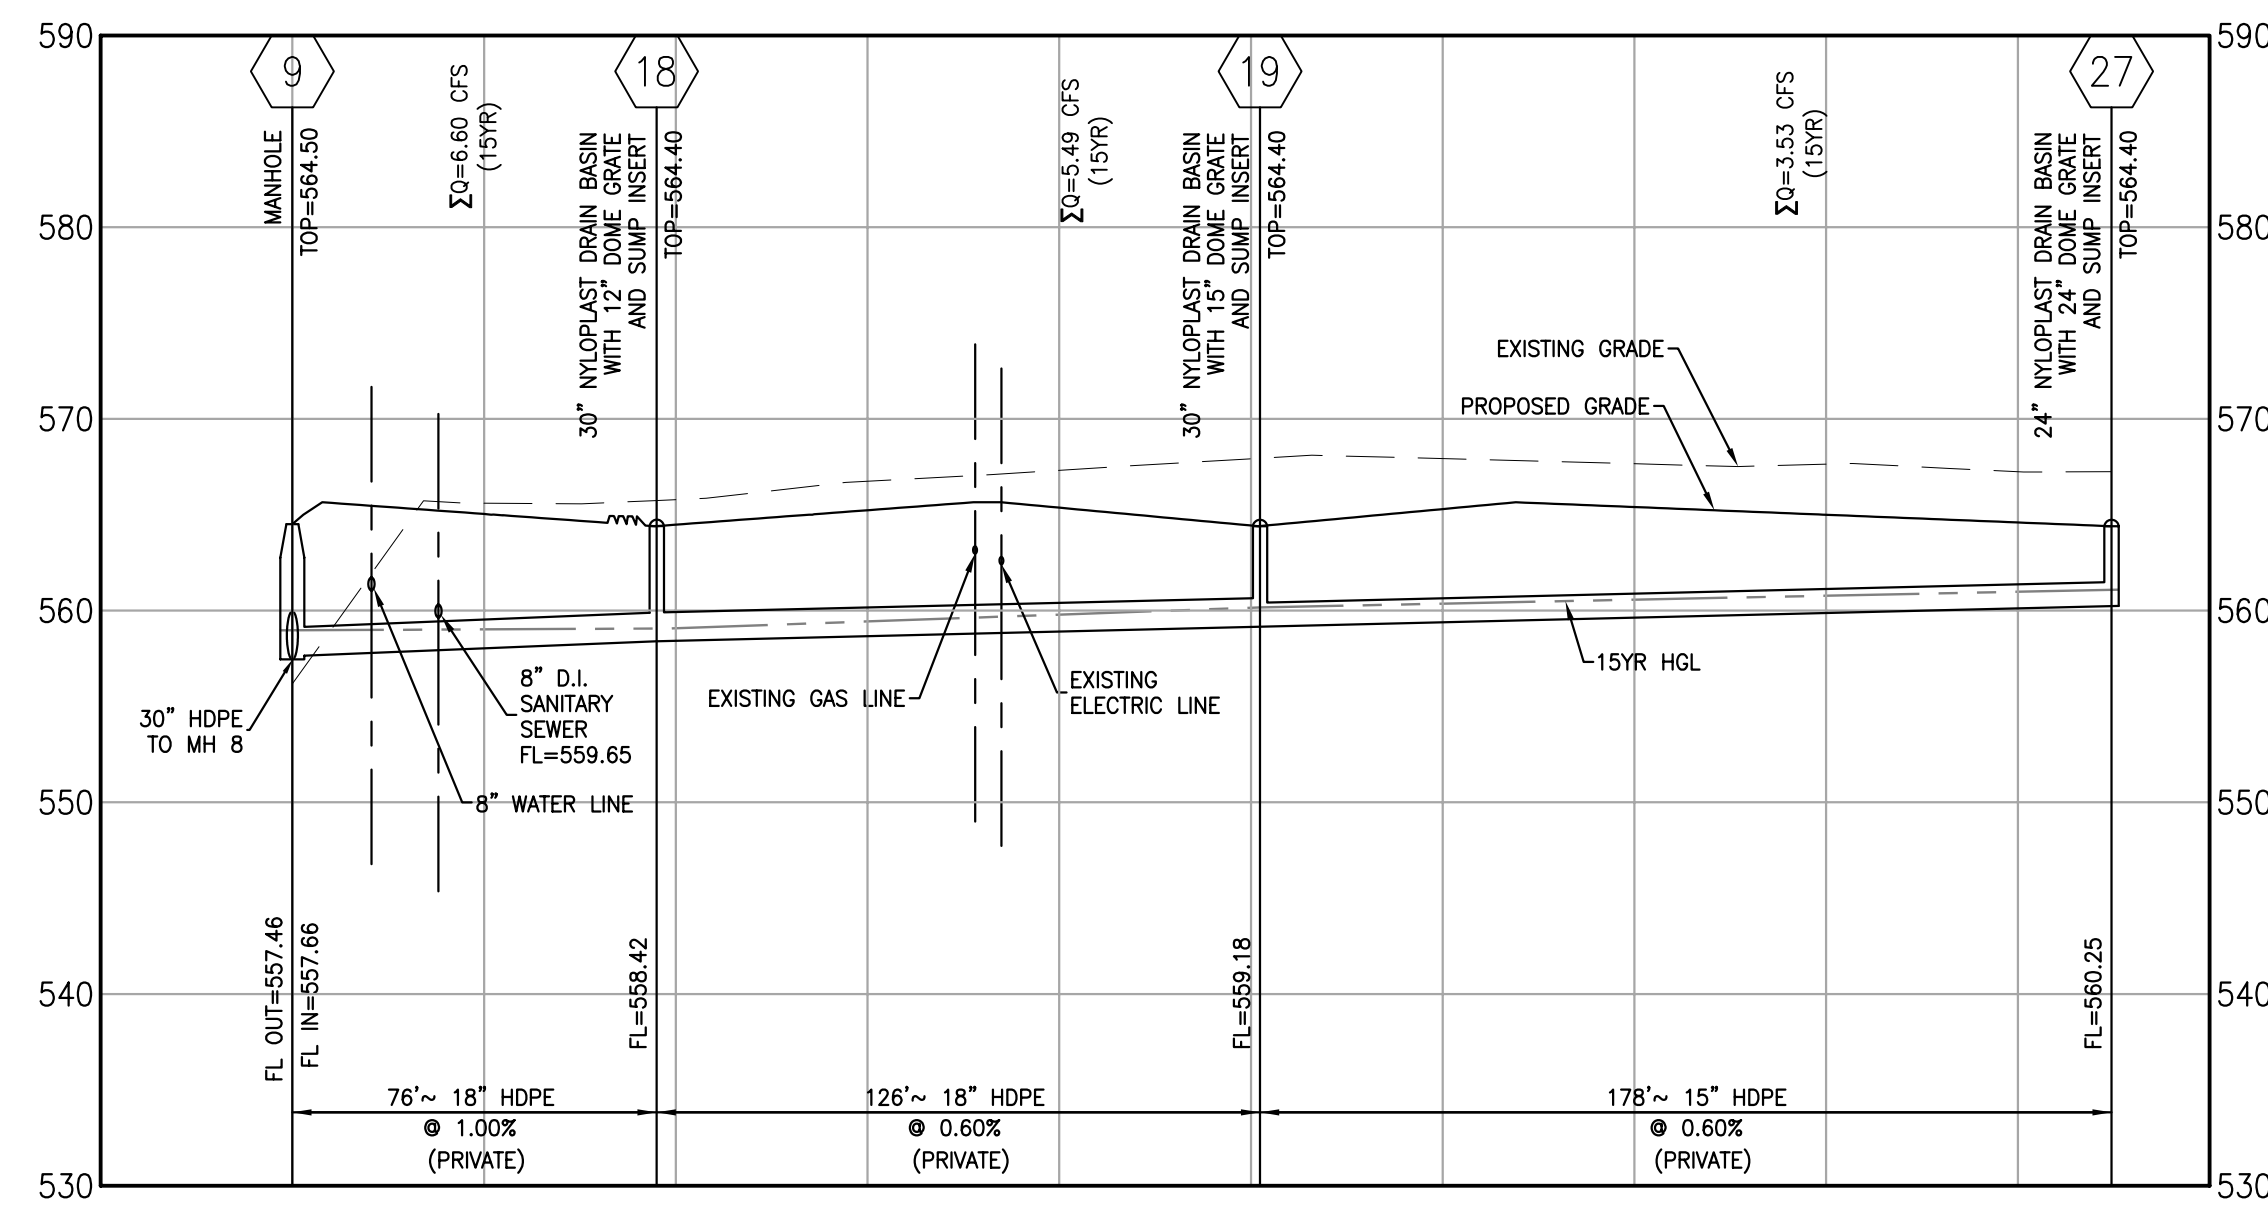


1 STORM SEWER PROFILES
 SCALE: 1"=40' HORIZ. 1"=10' VERT. REF. DWG. C7.1

NO	DATE	CLIENT/CITY/AGENCY COMMENTS
4	6/29/17	CLIENT/CITY/AGENCY COMMENTS
2	6/08/17	REVISED SANITARY SEWER ALIGNMENT
1	6/02/17	CLIENT/CITY/AGENCY COMMENTS

DEVELOPER/OWNER:
40 DD SPORTS, LLC
 4160 EHLMAIN ROAD
 ST. PETERS, MO 63376
 636-359-0621

THE PROFESSIONAL WHOSE SIGNATURE AND PERSONAL SEAL APPEAR HEREON HAS ASSUMED TO DESIGN, DRAW, AND CONSTRUCT THIS PROJECT AND ACCEPTS FULL RESPONSIBILITY FOR THE ACCURACY OF THE INFORMATION, SPECIFICATIONS, ESTIMATES, REPORTS, OR OTHER DOCUMENTS OR INSTRUMENTS NOTED ON THIS DRAWING. THE PROFESSIONAL DOES NOT ACCEPT RESPONSIBILITY FOR ANY ERRORS OR OMISSIONS IN THIS PROJECT WHICH MAY BE CAUSED BY THE CLIENT OR OTHER PARTIES OF THE PROJECT TO WHICH THIS ENGINEER IS NOT RELATED.

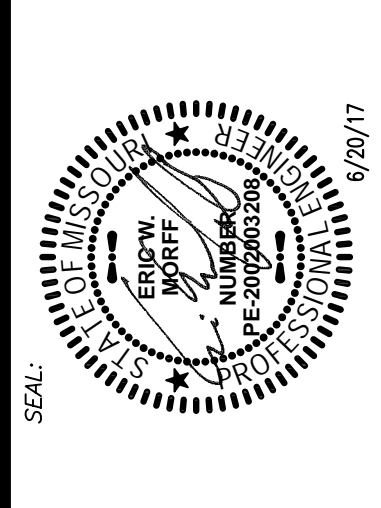

MISSOURI RUSH
 SOCCER COMPLEX
 CALEDONIA DRIVE
 O'FALLON, MO 63366

STORM PROFILES

+ ST. LOUIS
 115 1/2" Street
 Suite 100
 St. Louis, MO 63103
 314.984.9887 tel/
 www.coilestl.com

coile
 CIVIL ENGINEERING / SURVEYING / PLANNING / LANDSCAPE ARCHITECTURE
 Coile & Associates, Inc. is an Equal Opportunity Employer. Race & Address & Postal Service Information are not to be used.

DESIGN/CALC BY: BJSJ
 DRAWN BY: BJSJ
 CHECKED BY: EWM
 DRAWING SCALE: AS SHOWN
 DATE: 4/28/17
 Job Number: 16-0042-A
 Sheet Number: C8.0