


DUCKETT CREEK SANITARY DISTRICT NOTES:

- EXISTING SANITARY SEWER SERVICE SHALL NOT BE INTERRUPTED.
- CONSTRUCTION OF SANITARY SEWERS REQUIRES DCSD INSPECTION. CONTACT DCSD INSPECTION DEPARTMENT AT 636-441-1244 TO SCHEDULE INSPECTION. 48 HOUR ADVANCE NOTICE IS REQUIRED.
- DCSD PLAN REVIEW & APPROVAL IS REQUIRED FOR LOTS 3 & 4 PRIOR TO CONNECTION TO SANITARY SEWERS.

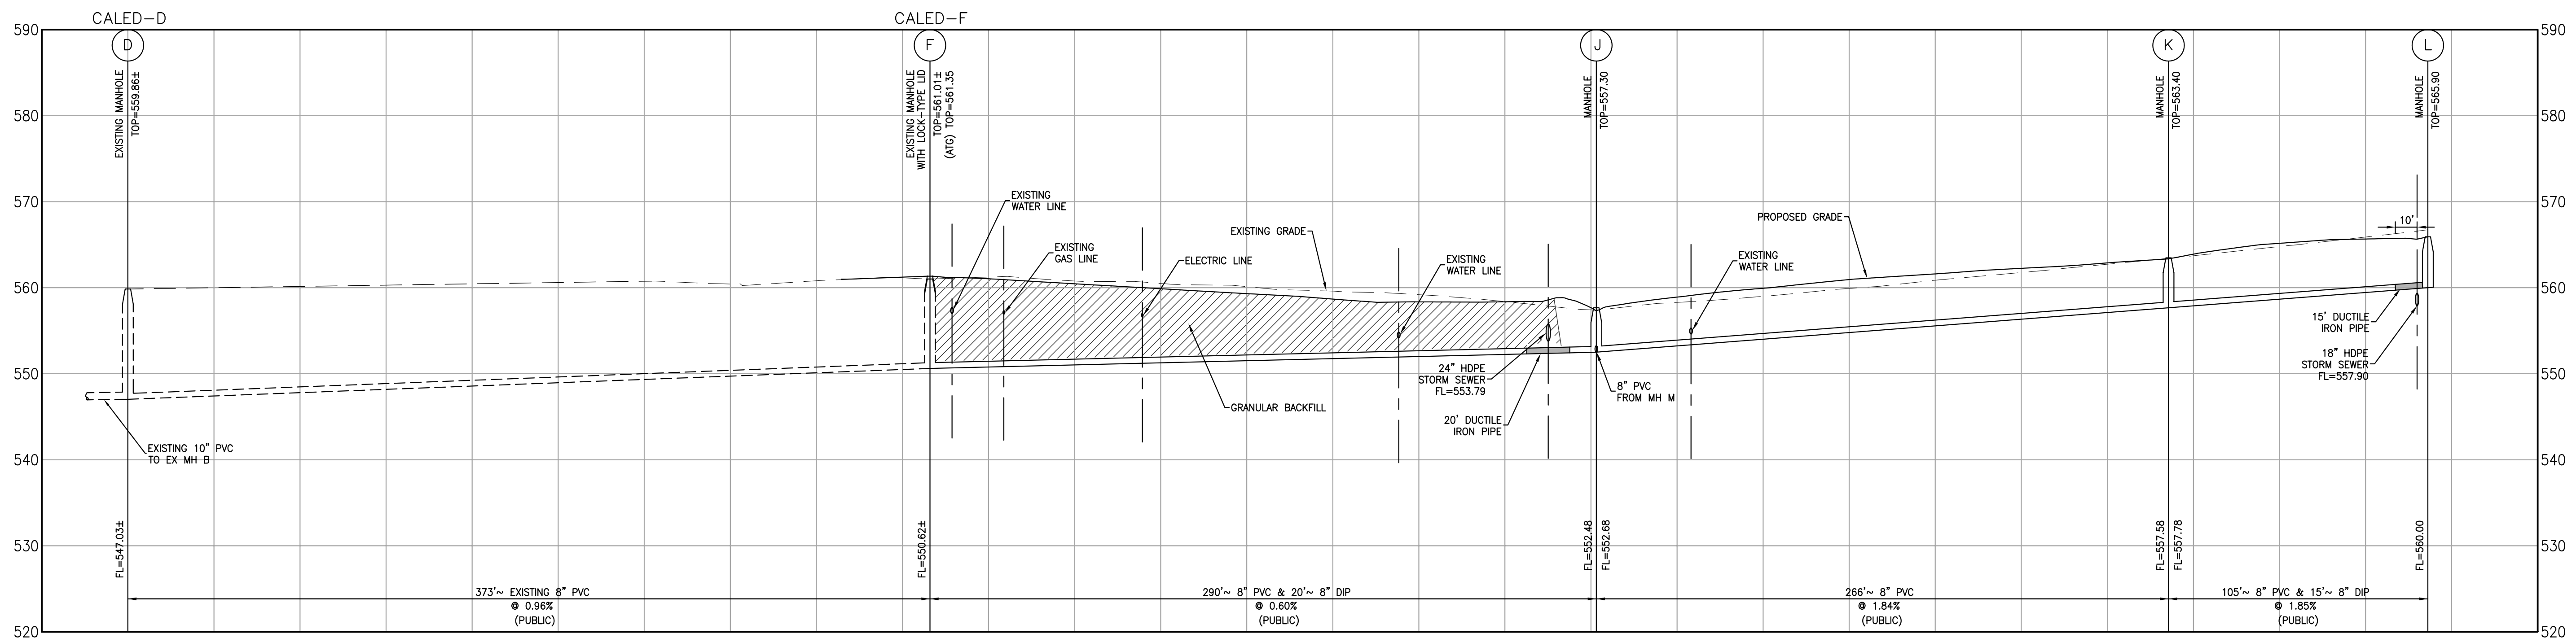


1 SANITARY SEWER PROFILES
SCALE: 1"=40' HORIZ. 1"=10' VERT. REF. DWG. C7.1

USER: Brian Johnson, TAB: SANITARY PROFILES
DATE: June 20, 2017 - 11:06:39 AM
DRAWING: S:\JOBS\16-0042\CALED_C_Plan\ProfileSheets\CALED_C_Plan\ProfileSheets.dwg

NO	REVISION DESCRIPTION	DATE	CLIENT/CITY/AGENCY COMMENTS
4		6/29/17	
2		6/08/17	
1		6/02/17	

DEVELOPER/OWNER:
40 DD SPORTS, LLC
4160 EHLMAIN ROAD
ST. PETERS, MO 63376
636-359-0621

THE PROFESSIONAL WHOSE SIGNATURE AND PERSONAL SEAL APPEAR HEREON HAS PREPARED THIS PLAN AND SPECIFICATIONS FOR THE PROJECT DESCRIBED HEREIN. THE PROFESSIONAL HAS CONDUCTED A VISUAL GENERAL VERIFICATION OF THE INFORMATION PROVIDED BY THE CLIENT AND HAS FOUND IT TO BE REASONABLY ACCURATE. THE PROFESSIONAL HAS NOT CONDUCTED A SURVEY OF THE PROJECT TO WHICH THIS PLAN REFERS. THE PROFESSIONAL HAS NOT CONDUCTED A SURVEY OF THE PROJECT TO WHICH THIS PLAN REFERS.

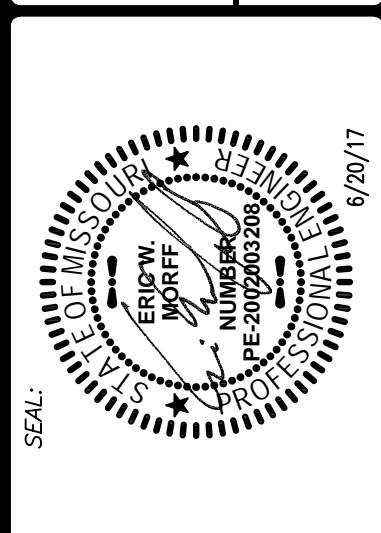

MISSOURI RUSH
SOCCER COMPLEX
CALEDONIA DRIVE
O'FALLON, MO 63366

SANITARY PROFILES

ST. LOUIS
1155 1/2" Street
Suite 100
St. Louis, MO 63103
314.984.9887 tel
www.colestl.com

cole
CIVIL ENGINEERING / SURVEYING / PLANNING / LANDSCAPE ARCHITECTURE
Cole & Associates, Inc. is an Equal Opportunity Employer. Race, Age, Address & Other factors determine the use of "Cole".

DESIGN/CALC BY	BSJ
DRAWN BY	BSJ
CHECKED BY	EWM
DRAWING SCALE	AS SHOWN
DATE	4/28/17
Job Number	16-0042-A
Sheet Number	C8.2