


FINAL SURVEY  
 SURVEYED  
 PLOTTED  
 TEMPLATE  
 NO. 1000000  
 AREAS CHECKED

ORIGINAL SURVEY  
 SURVEYED  
 PLOTTED  
 TEMPLATE  
 NO. 1000000  
 AREAS CHECKED

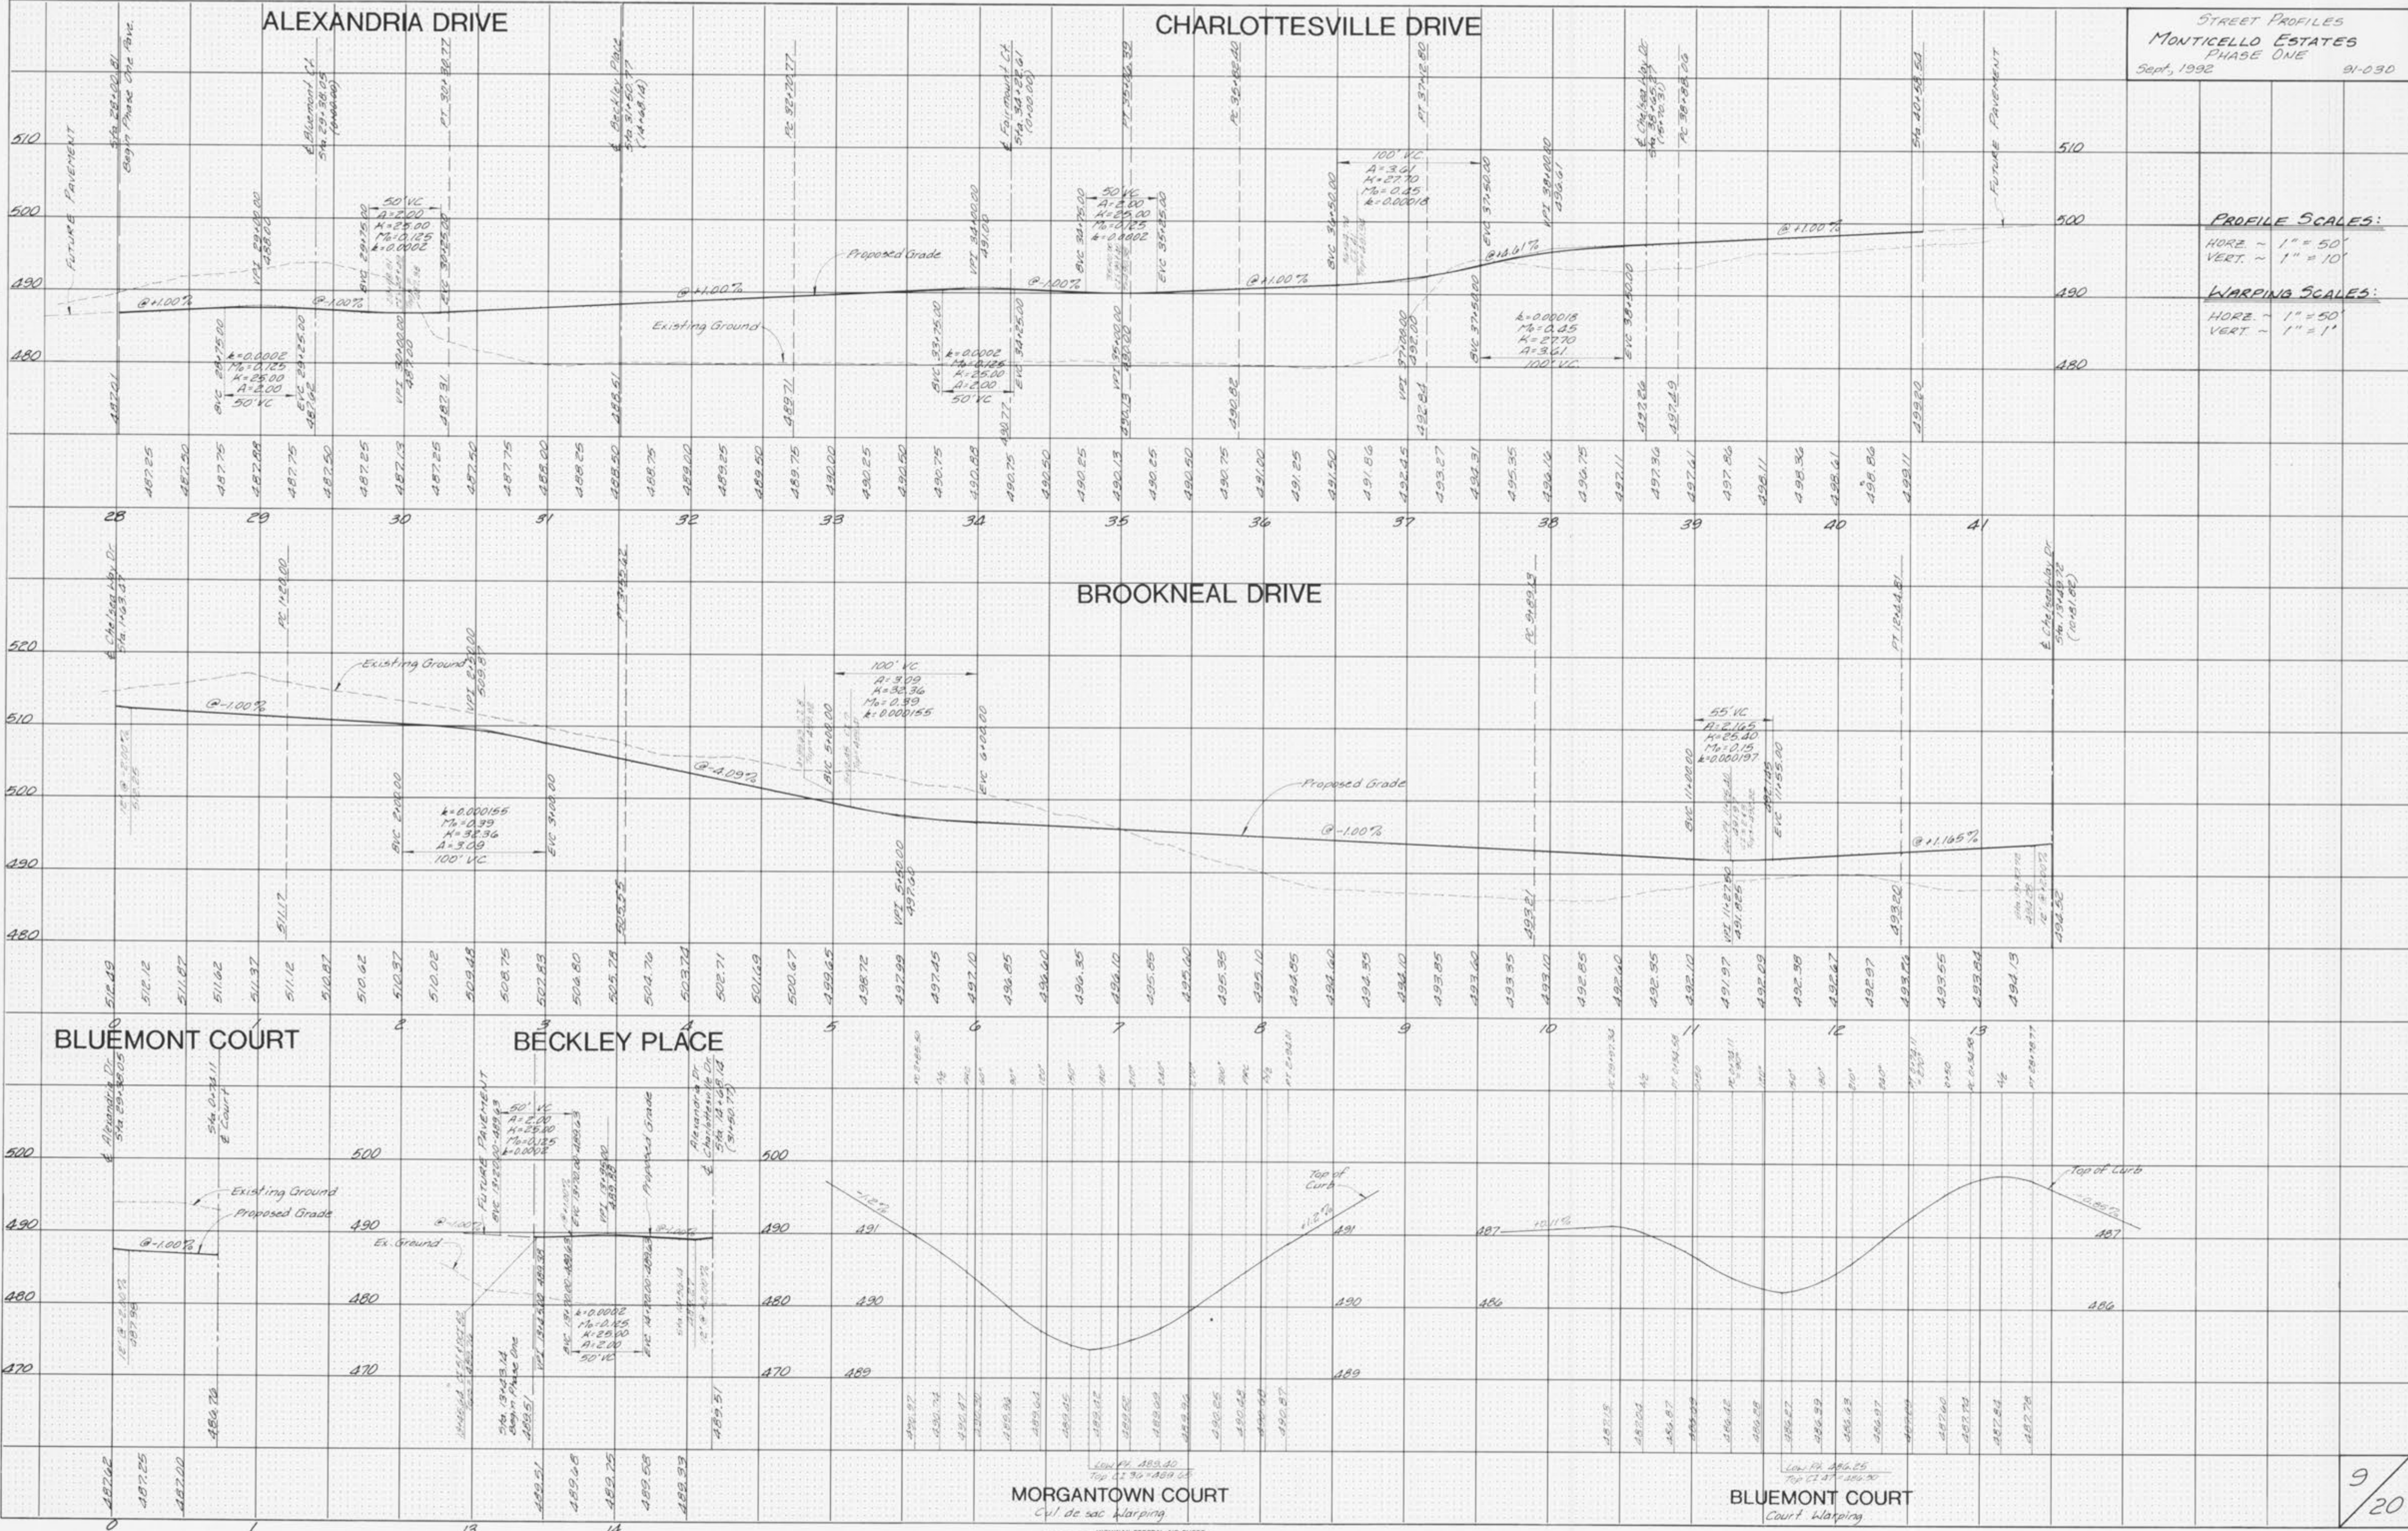

PROFILE SCALES:  
 HORIZ ~ 1" = 50'  
 VERT ~ 1" = 10'

WARING SCALES:  
 HORIZ ~ 1" = 50'  
 VERT ~ 1" = 1'

MORGANTOWN COURT  
 CUL DE SAC WARPING

BLUEMONT COURT  
 COURT WARPING