


SANITARY SEWER PROFILES
 MONTICELLO ESTATES
 PHASE ONE
 Sept, 1992 91-030

SCALE:
 HORIZ - 1" = 50'
 VERT - 1" = 10'

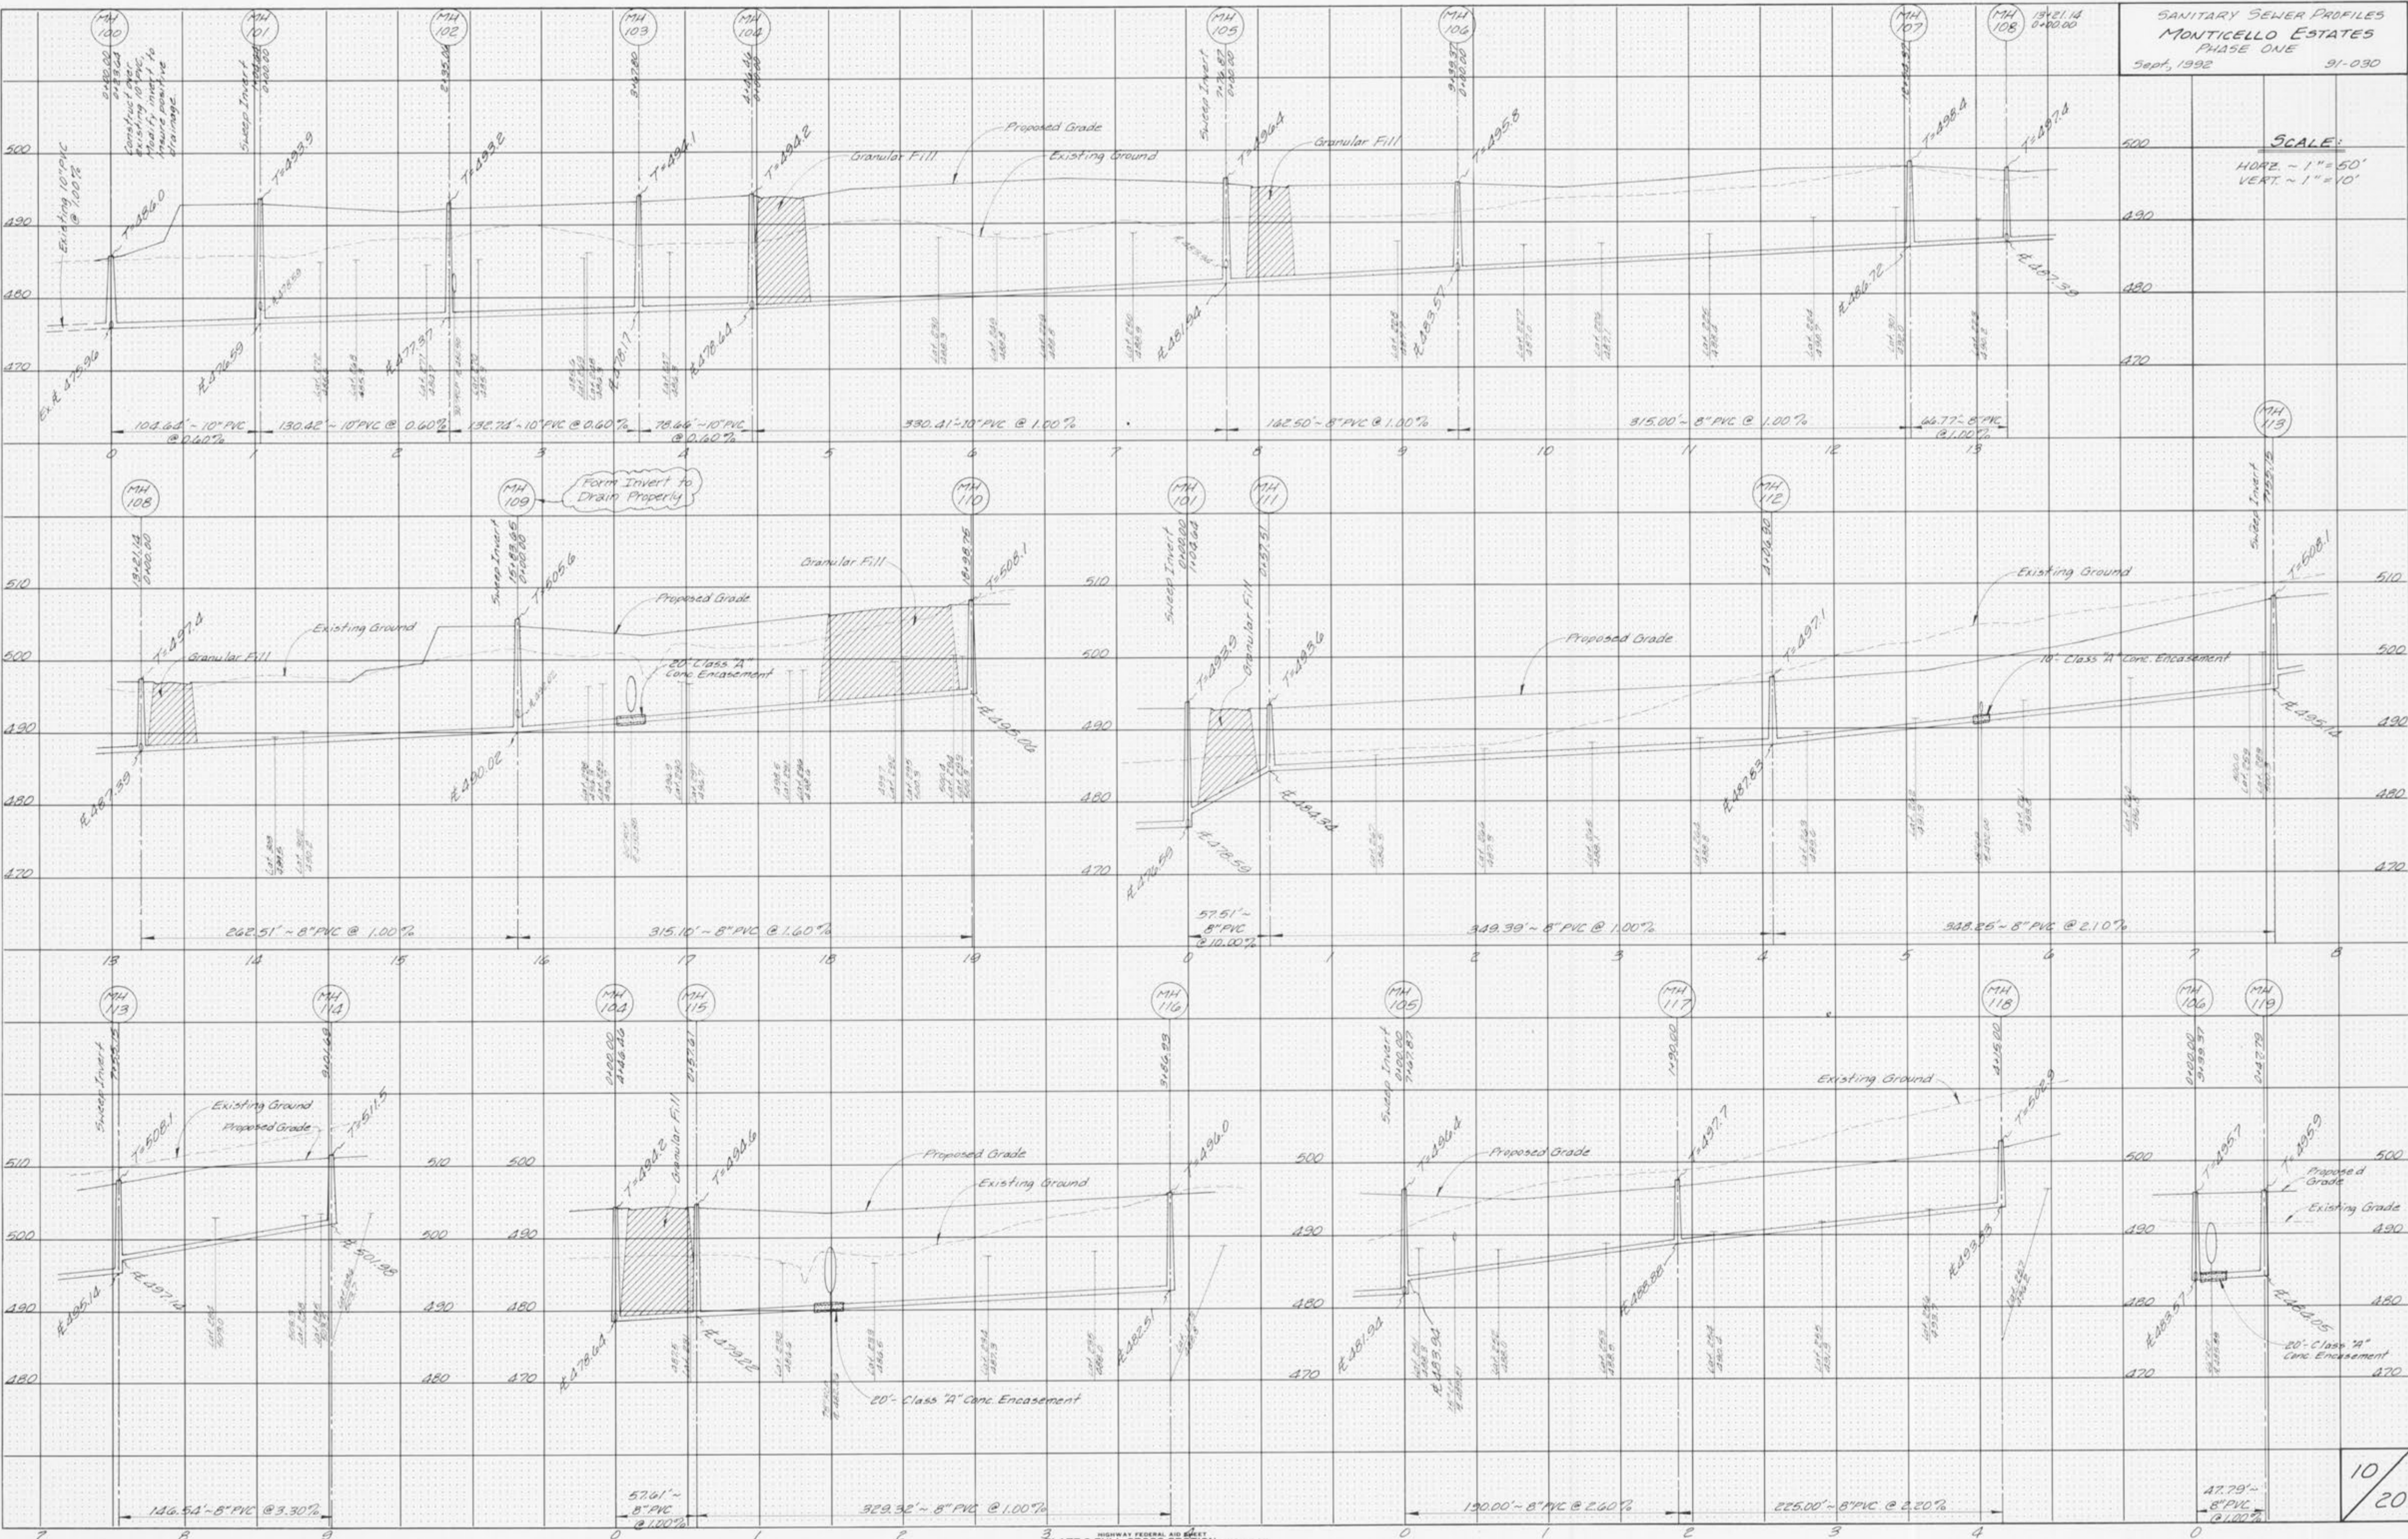

FINAL SURVEY
 SURVEYED
 NOTE BOOK
 TEMPLATE
 NO. _____
 AREAS CHECKED

ORIGINAL SURVEY
 SURVEYED
 NOTE BOOK
 TEMPLATE
 NO. _____
 AREAS CHECKED