
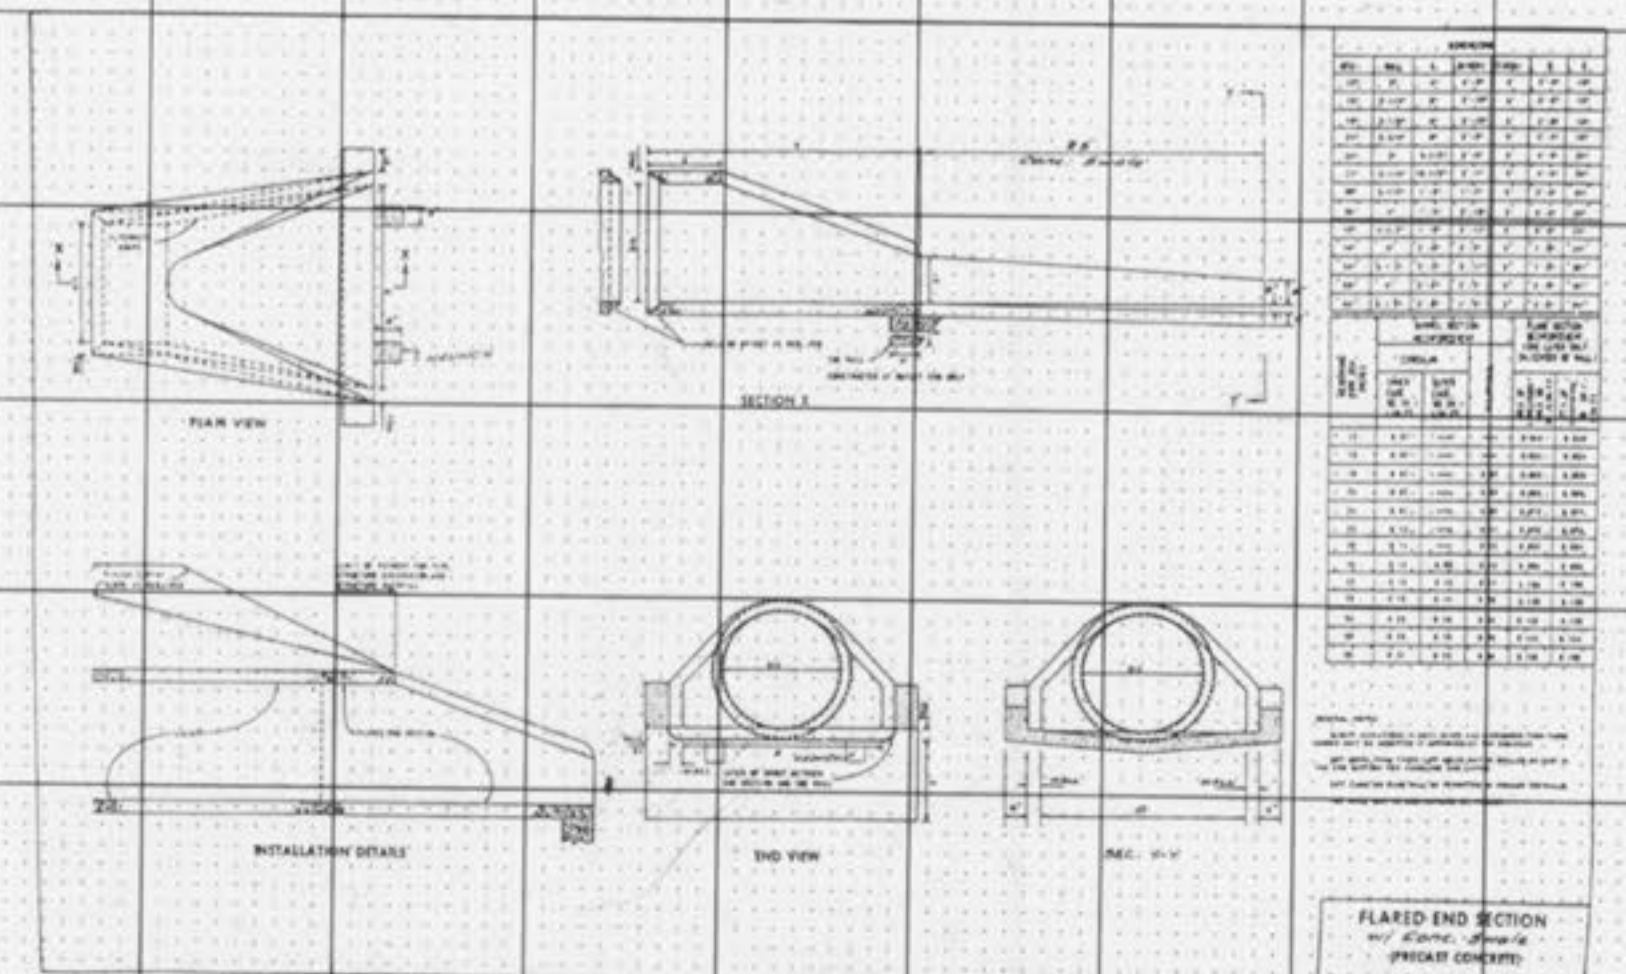
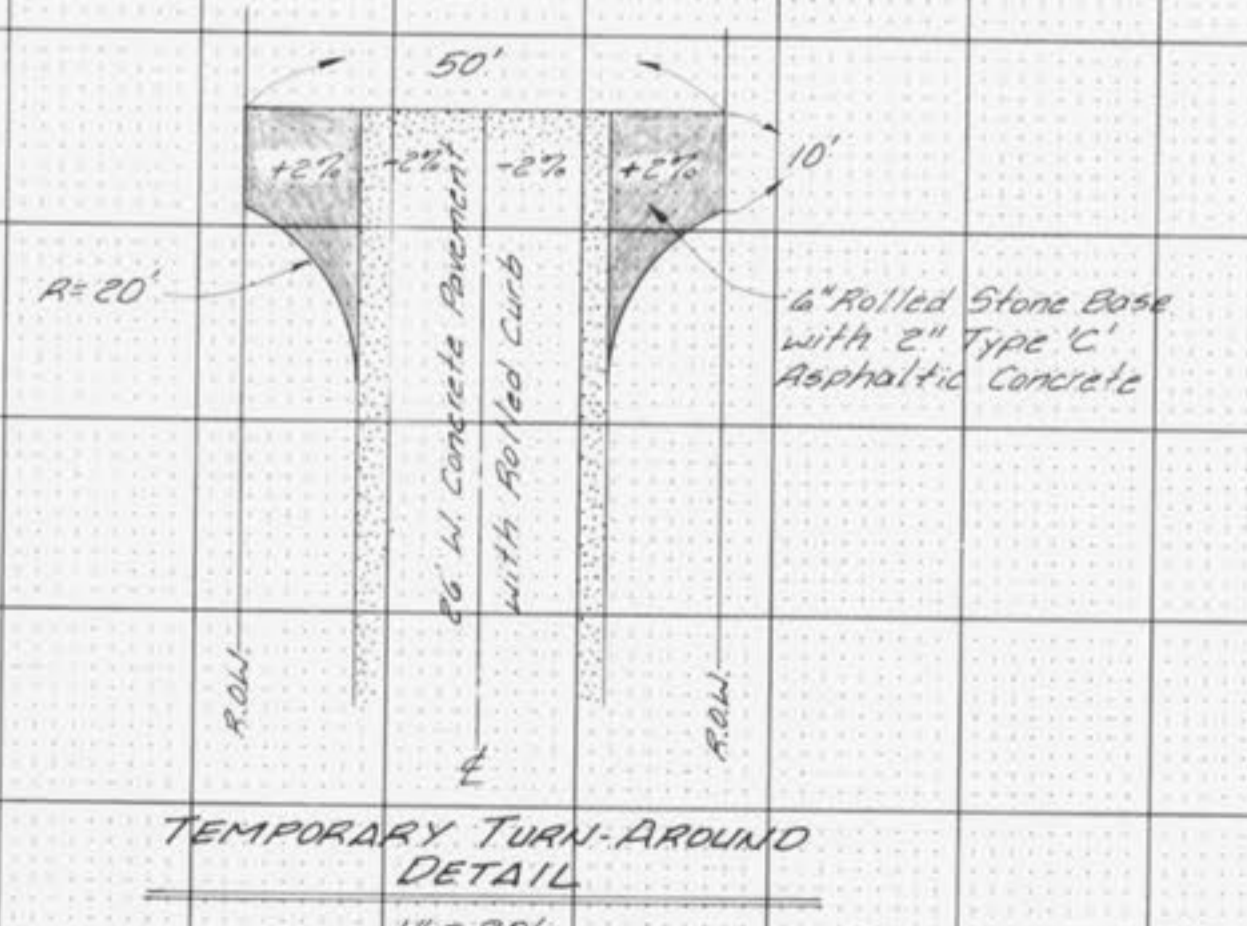


FINAL SURVEY
 DATE: _____ BY: _____
 SURVEYED: _____
 NOTE BOOK: _____
 NO. _____
 AREAS CHECKED: _____

ORIGINAL SURVEY
 DATE: _____ BY: _____
 SURVEYED: _____
 NOTE BOOK: _____
 NO. _____
 AREAS CHECKED: _____

STREET PROFILES
 MONTICELLO ESTATES
 PHASE TWO
 Jan, 1993
 Rev. 2.5.93, 2/10, Temp Turnaround Detail
 91-030

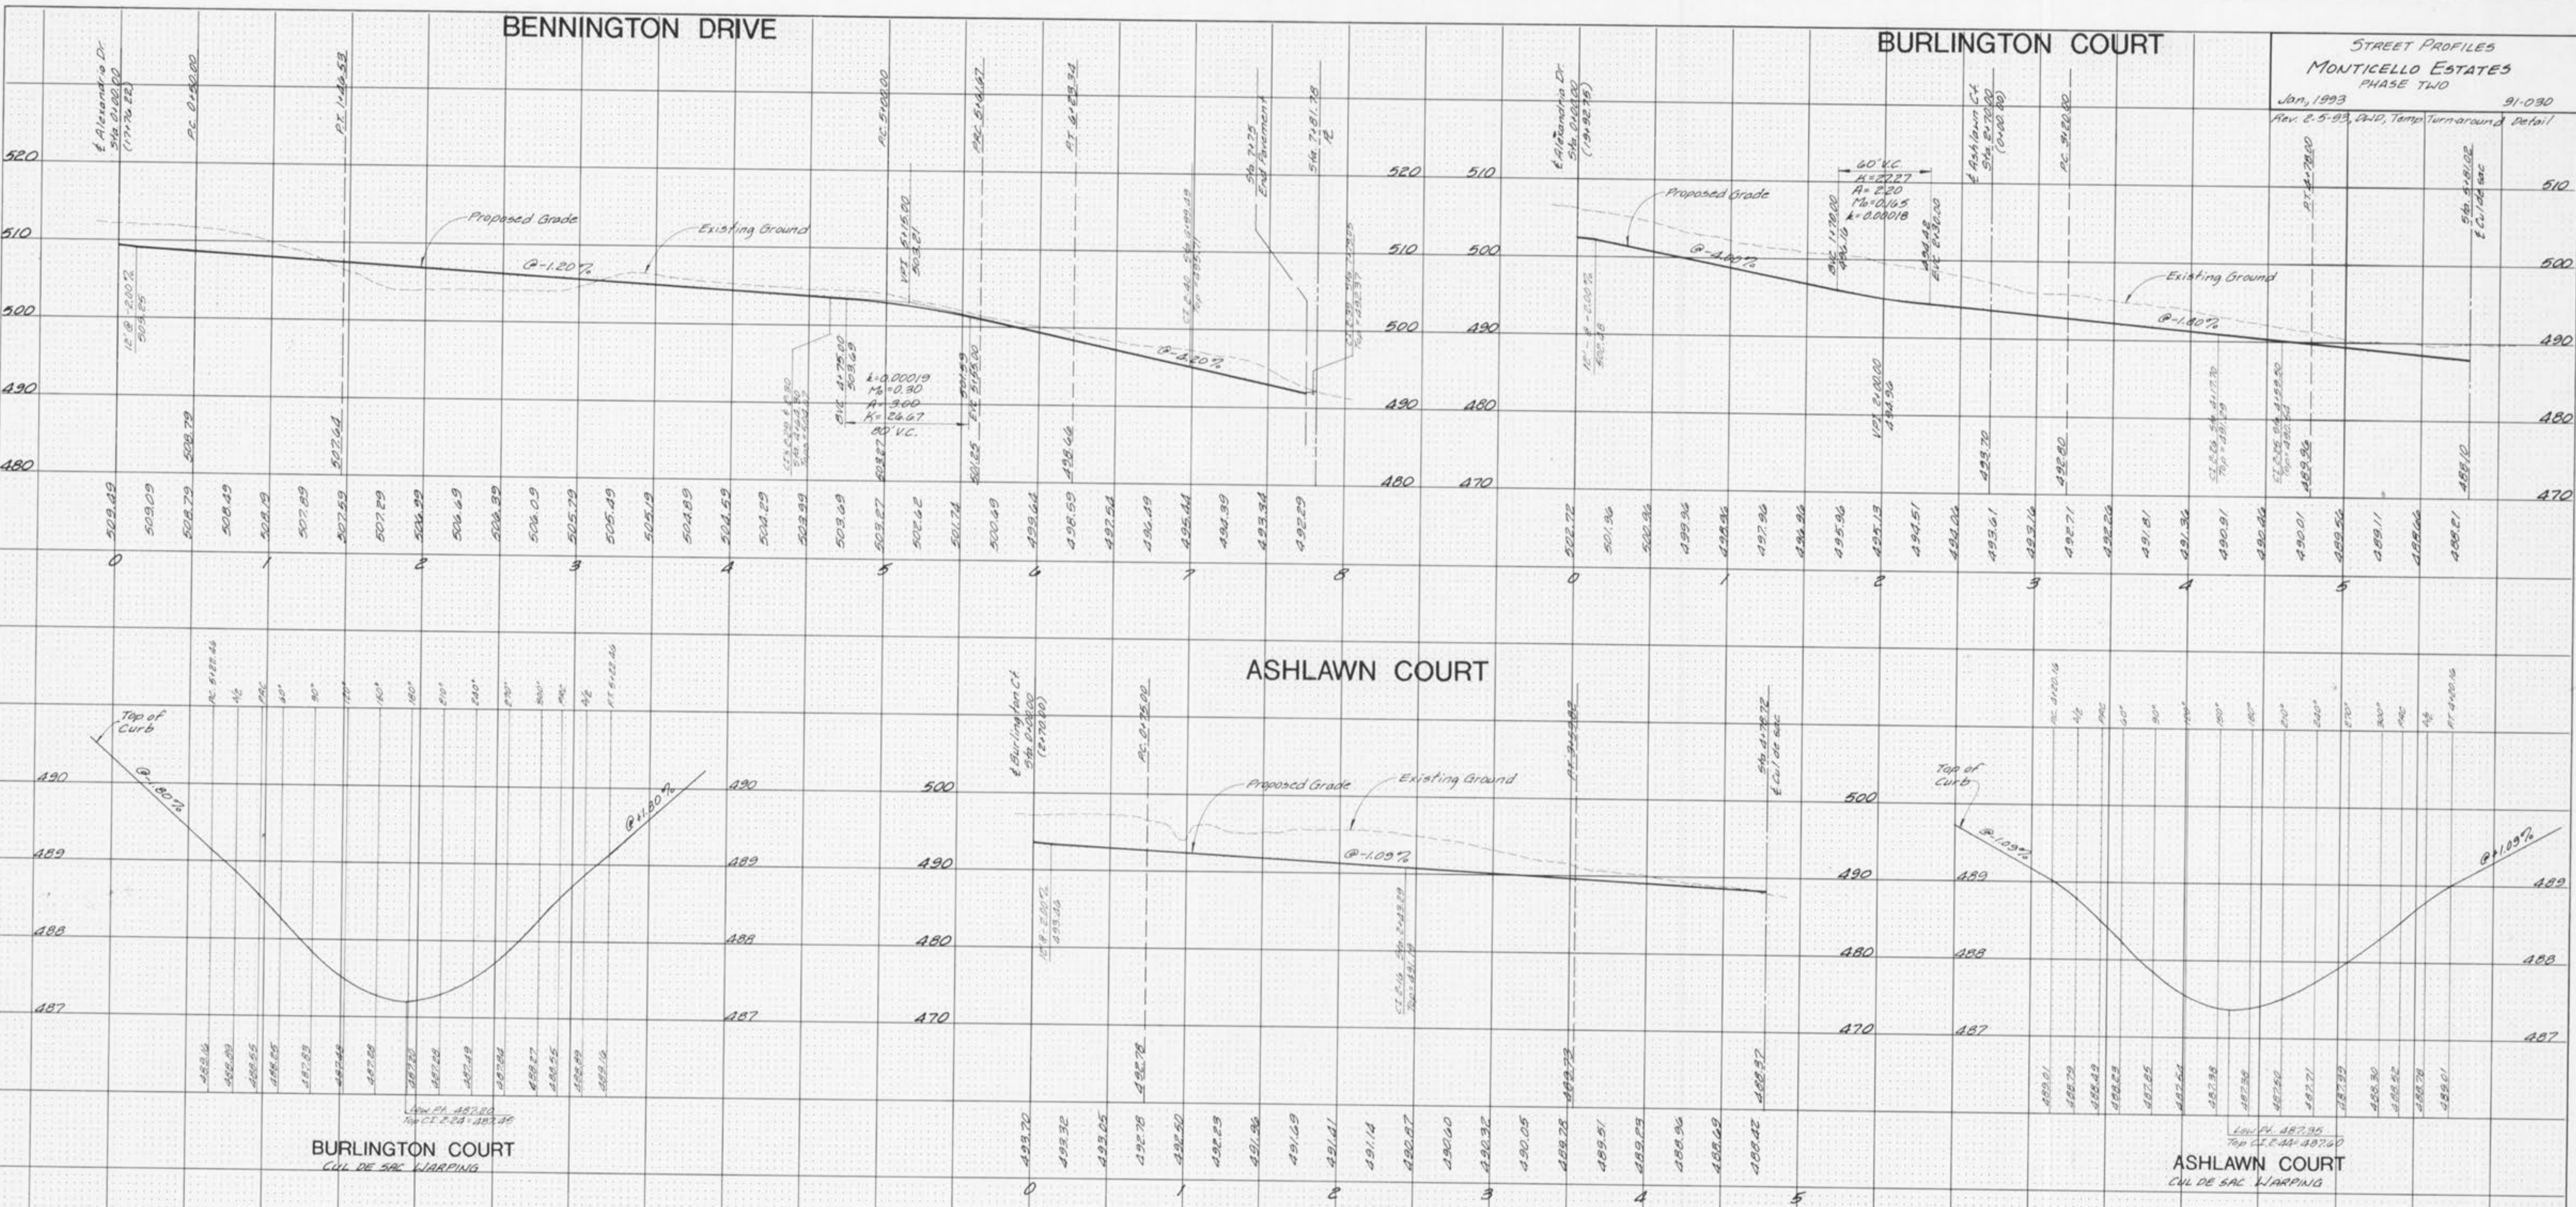

SCALE:
 HORIZ. - 1" = 50'
 VERT. - 1" = 10'

WARPING SCALE:
 HORIZ. - 1" = 50'
 VERT. - 1" = 1'