


FINAL SURVEY  
 SURVEYED  
 PLOTTED  
 NOTE BOOK  
 NO. AREAS CHECKED

ORIGINAL SURVEY  
 SURVEYED  
 PLOTTED  
 NOTE BOOK  
 NO. AREAS CHECKED

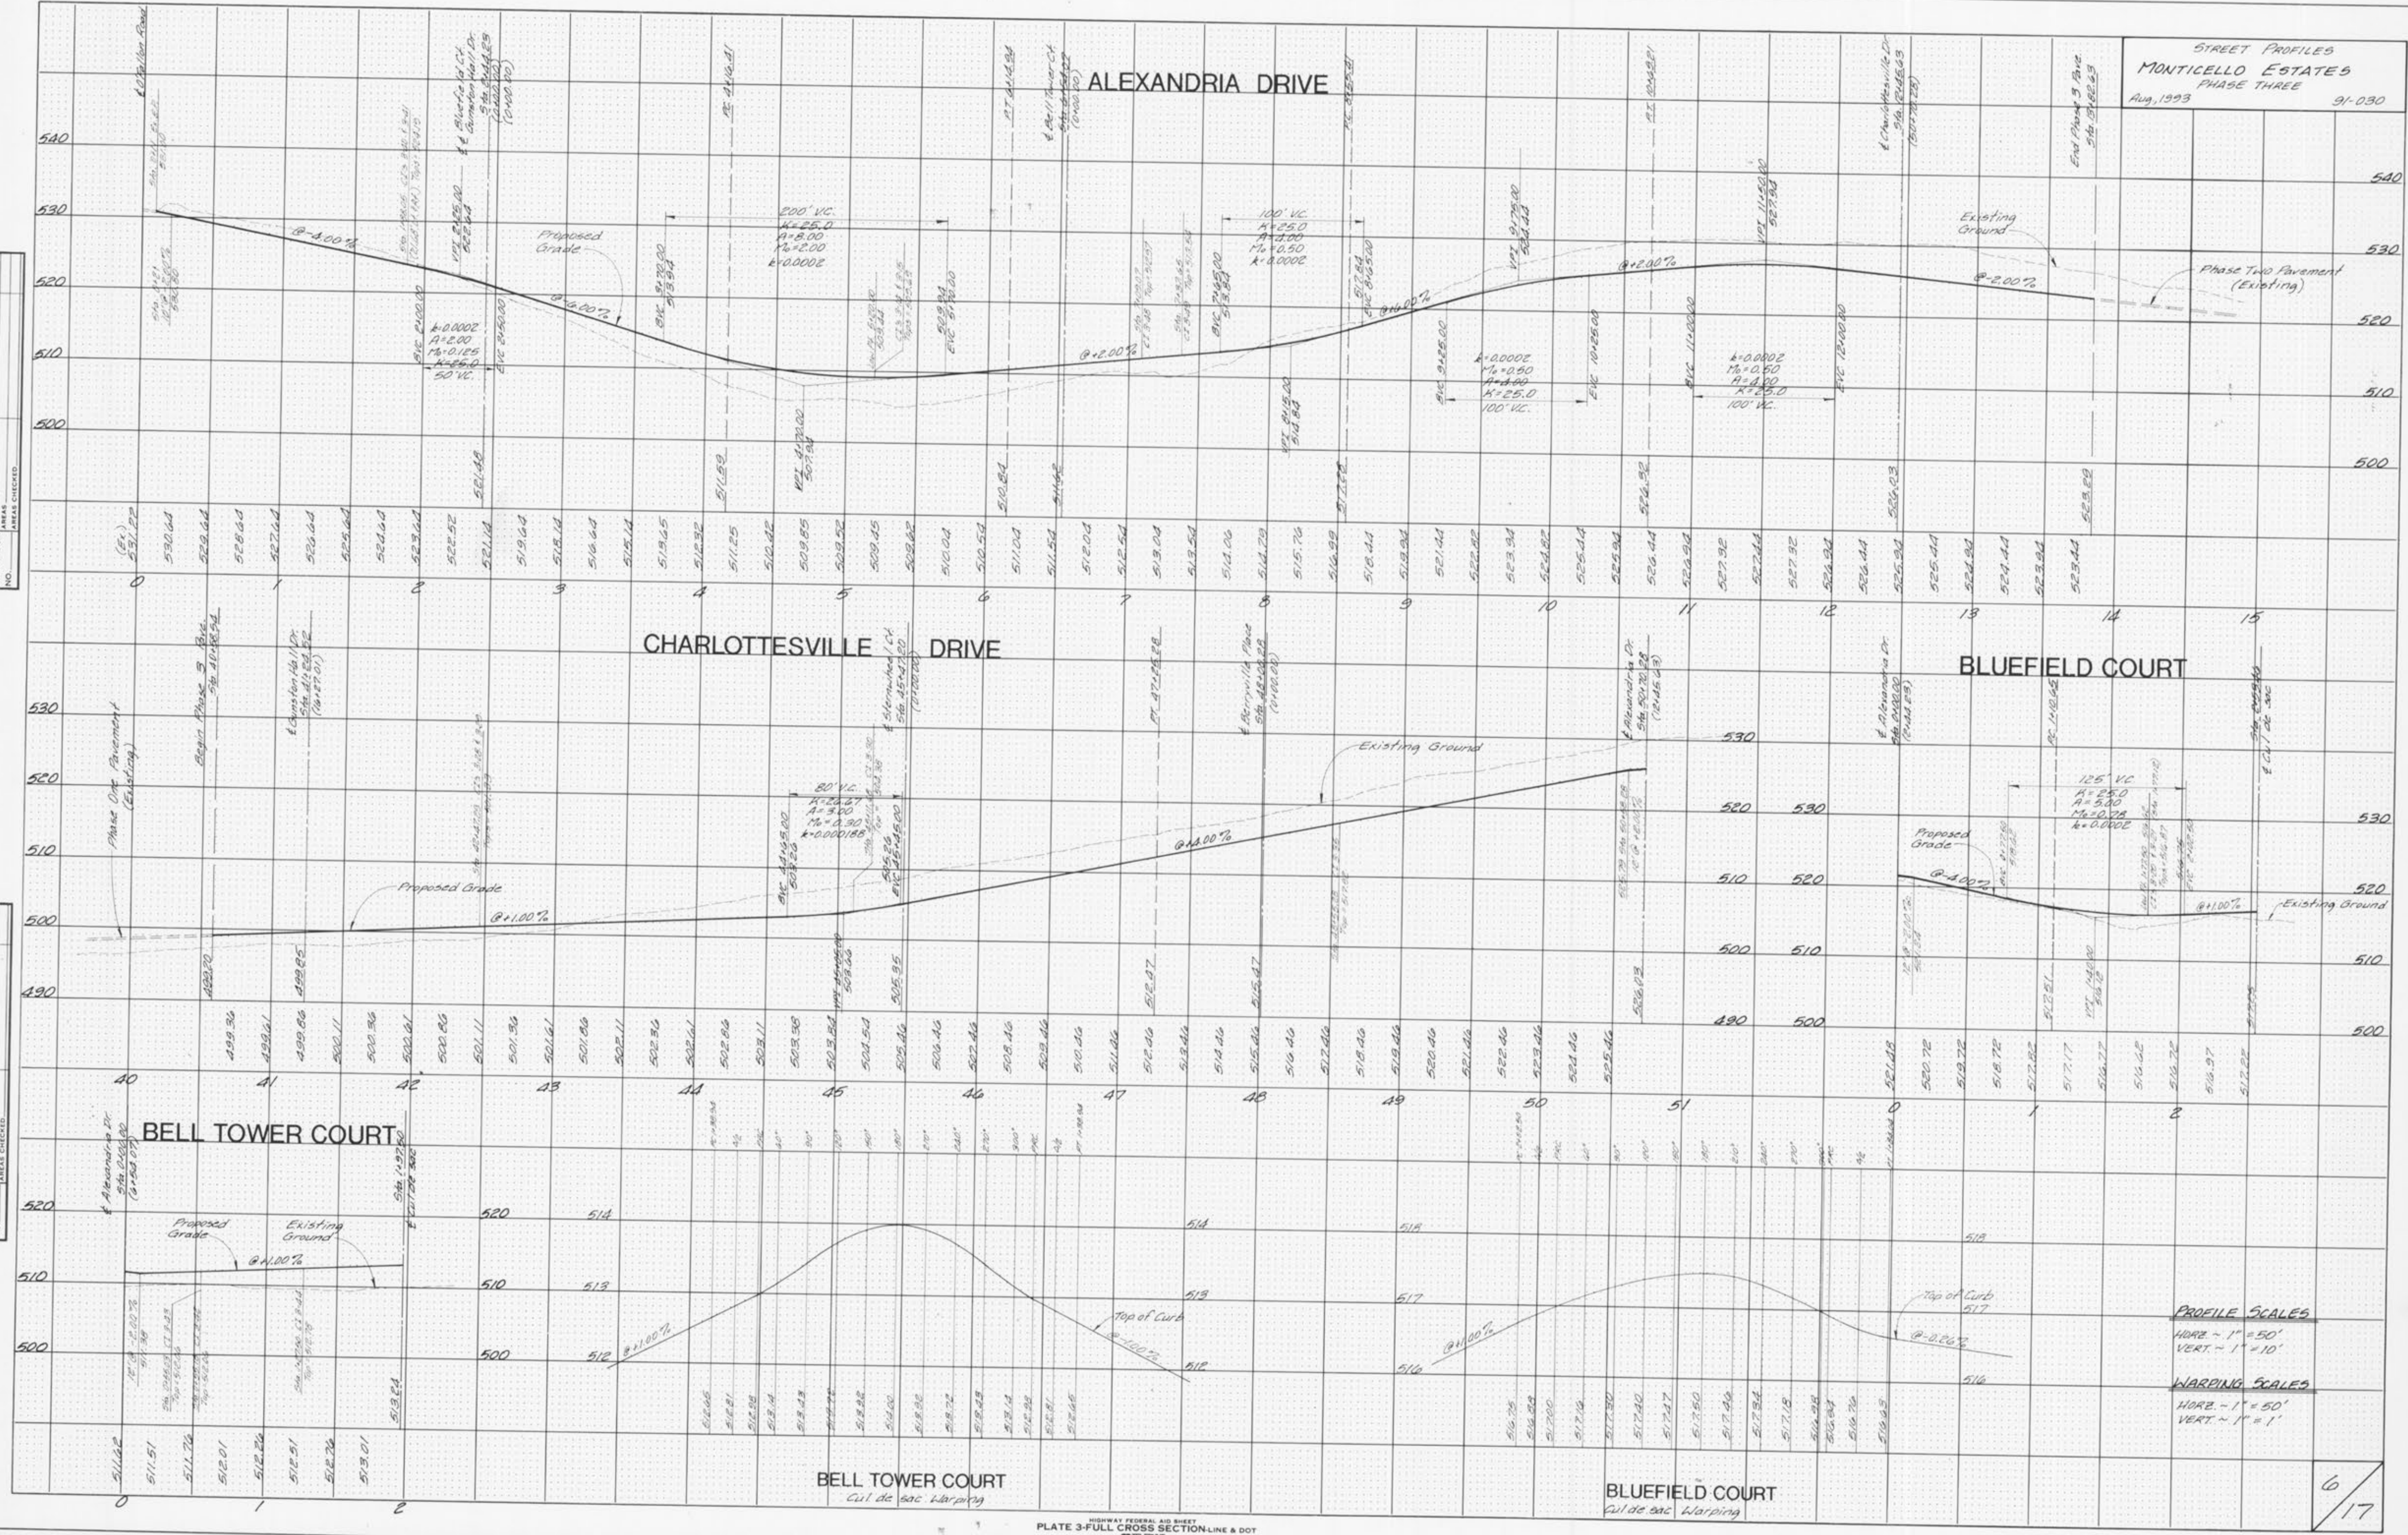

STREET PROFILES  
 MONTICELLO ESTATES  
 PHASE THREE  
 Aug, 1993 91-030

PROFILE SCALES  
 HORIZ - 1" = 50'  
 VERT - 1" = 10'

WARNING SCALES  
 HORIZ - 1" = 50'  
 VERT - 1" = 1'