


DATE: \_\_\_\_\_ BY: \_\_\_\_\_  
 FINISHED: \_\_\_\_\_  
 SURVEY: \_\_\_\_\_  
 NOTE BOOK: \_\_\_\_\_  
 NO. \_\_\_\_\_  
 AREAS CHECKED: \_\_\_\_\_

DATE: \_\_\_\_\_ BY: \_\_\_\_\_  
 FINISHED: \_\_\_\_\_  
 SURVEY: \_\_\_\_\_  
 NOTE BOOK: \_\_\_\_\_  
 NO. \_\_\_\_\_  
 AREAS CHECKED: \_\_\_\_\_

STREET PROFILES  
 MONTICELLO ESTATES  
 PHASE THREE  
 Aug, 1993 91-030

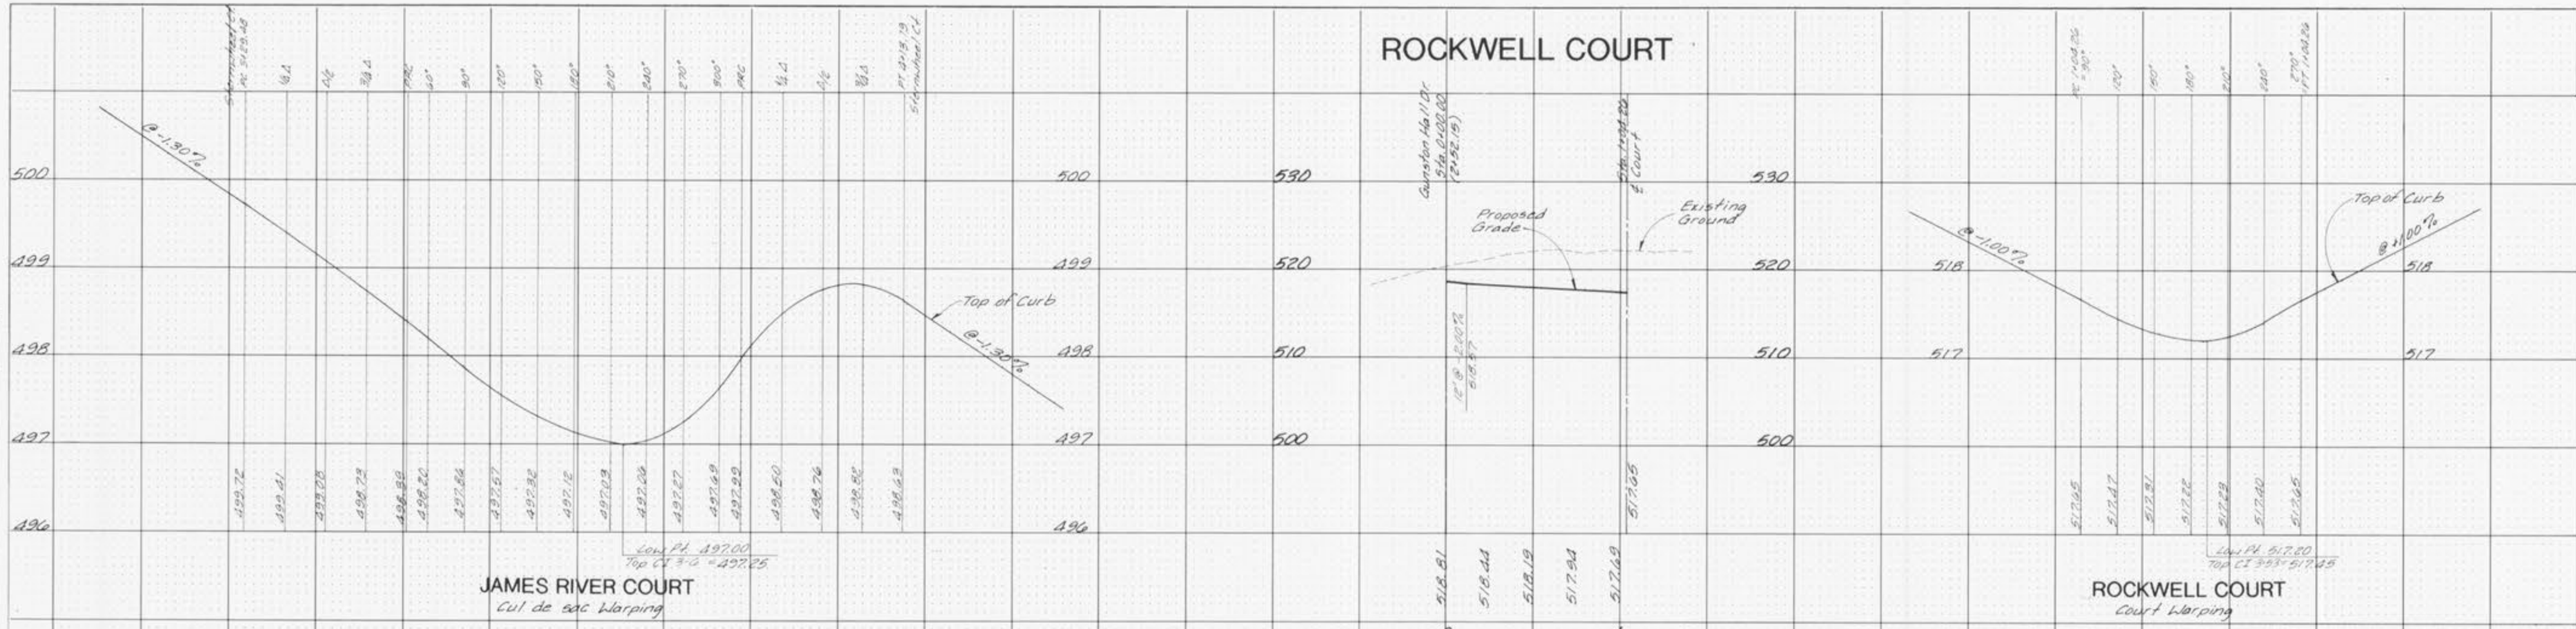

PROFILE SCALE:  
 HORZ - 1" = 50'  
 VERT - 1" = 10'

WARPING SCALE:  
 HORZ - 1" = 50'  
 VERT - 1" = 1'

**ENTRANCE DETAIL**  
 SCALE: 1" = 20'

