



O'FALLON ROAD PROFILE
 SIGHT DISTANCE
 MONTICELLO ESTATES
 SEPT. 1993 PHASE THREE 91-030

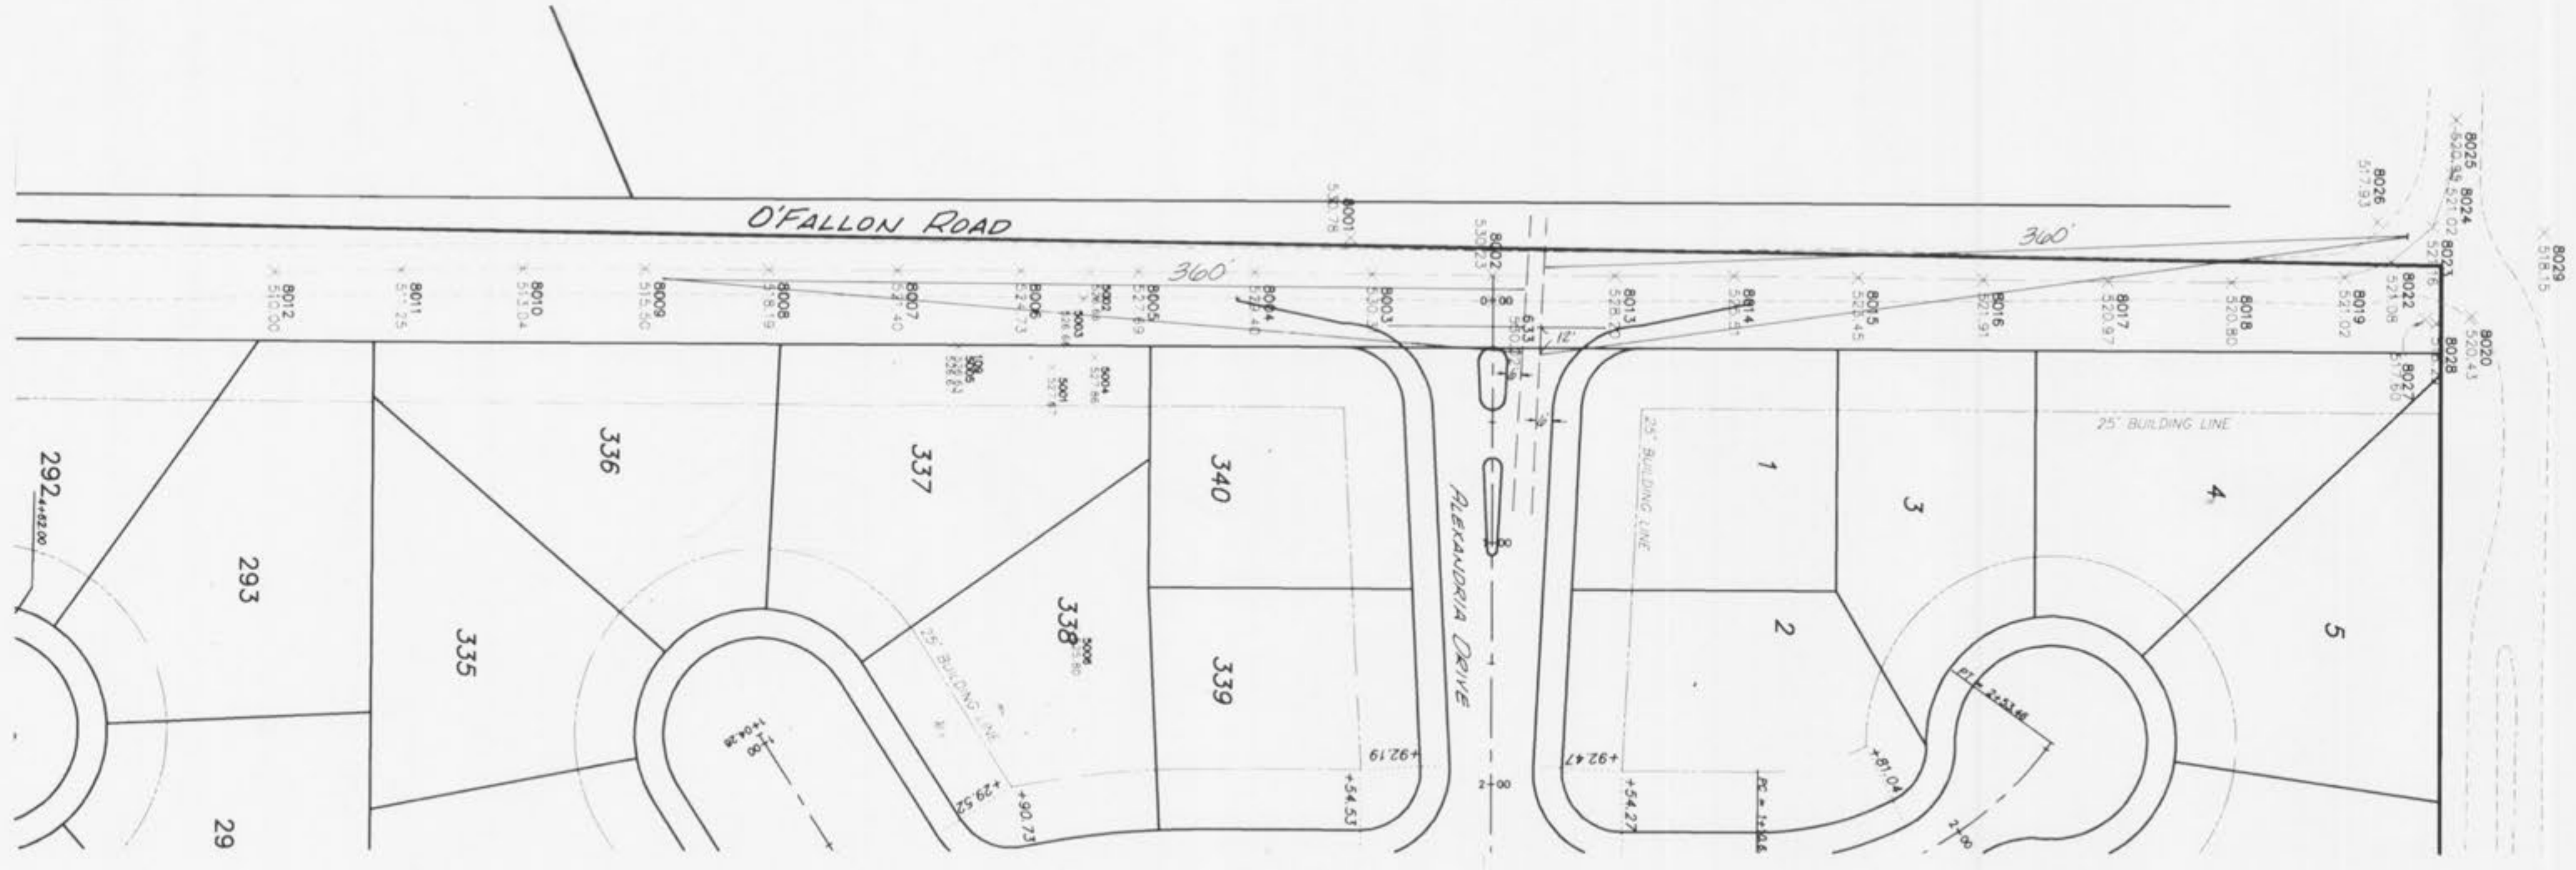

Scale 1" = 50'



PROFILE SCALES:
 HORIZ. ~ 1" = 50'
 VERT. ~ 1" = 10'

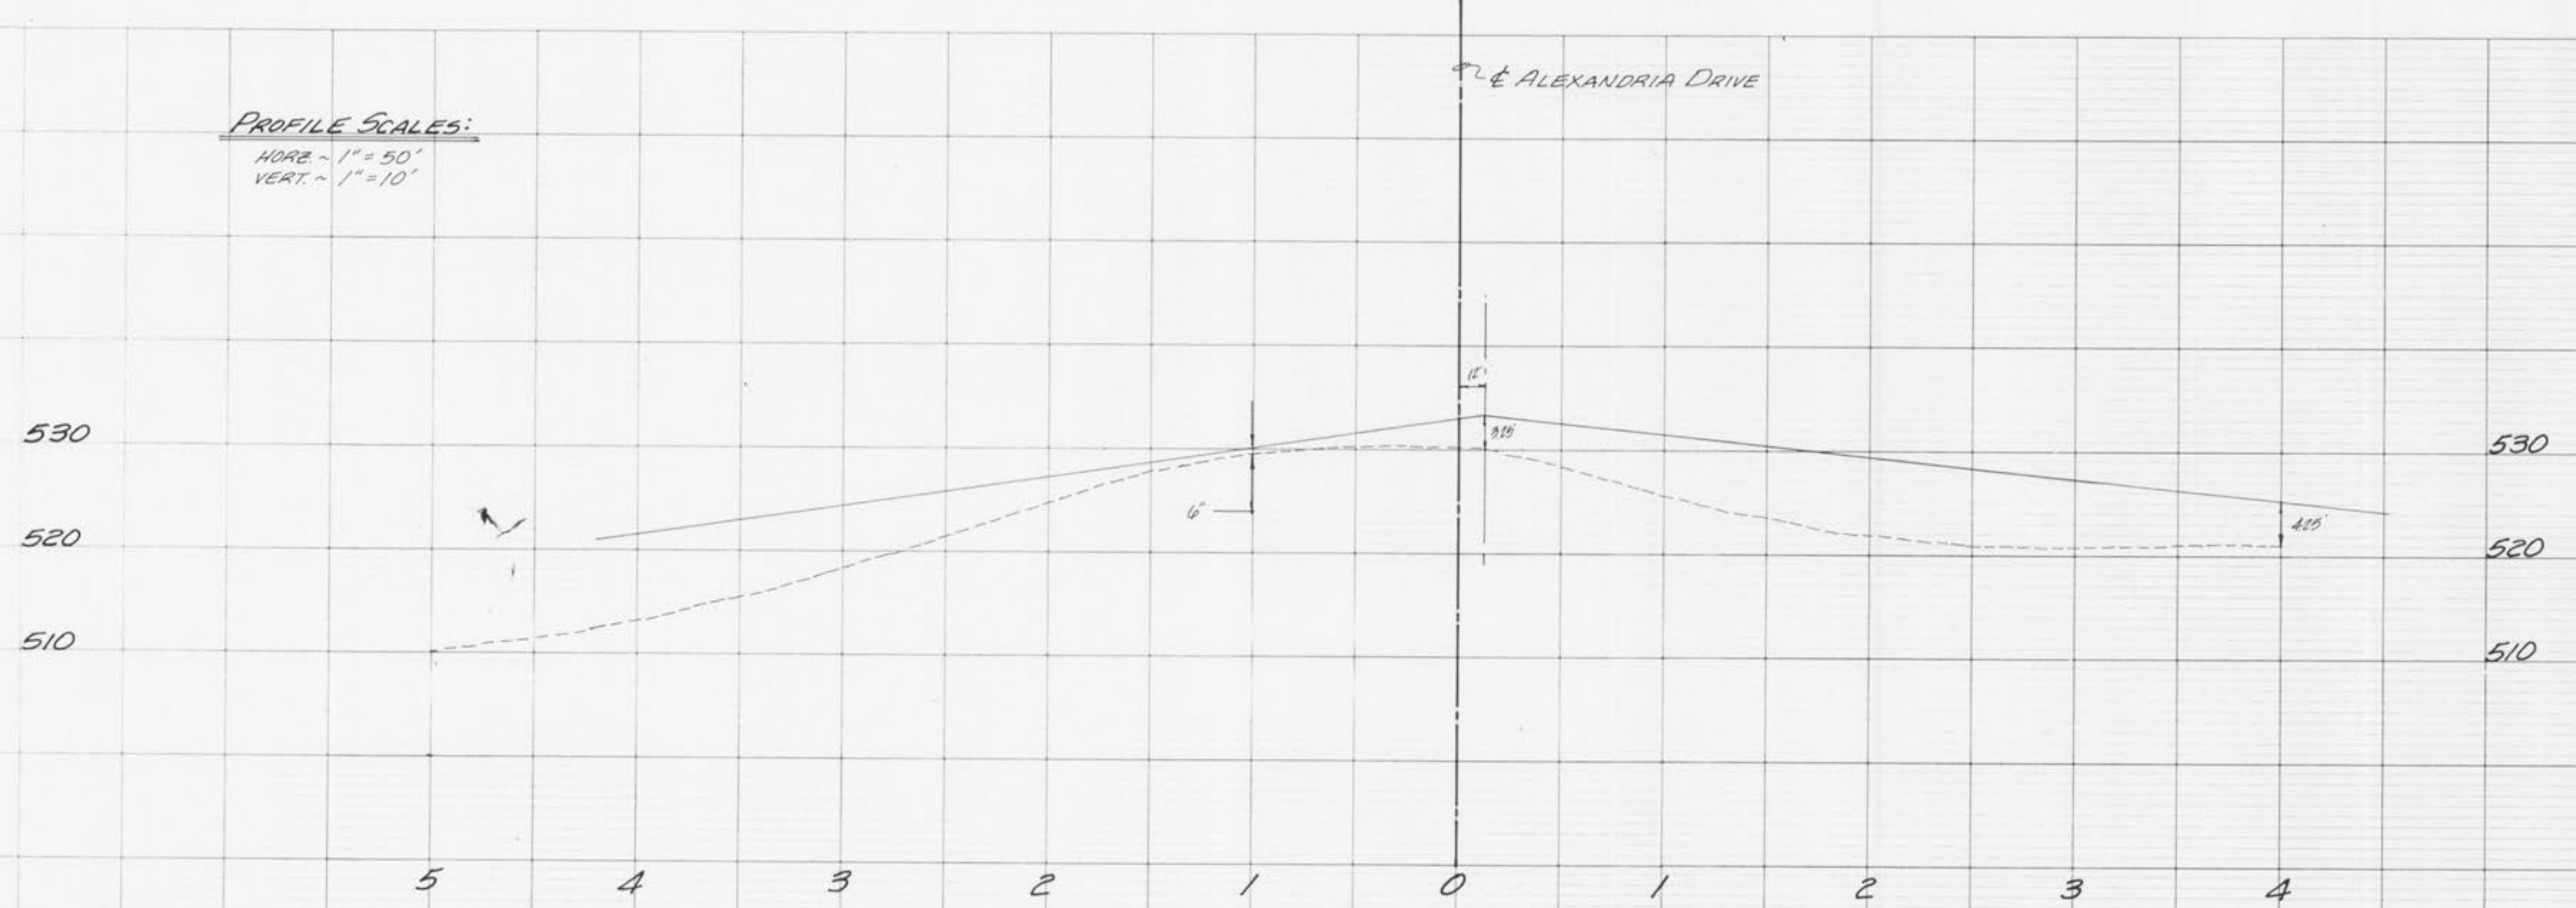

DATE	BY	DESIGNED	CHECKED
PLAN			

DATE	BY	DESIGNED	CHECKED
PROFILE			

17A
 17A