


FINAL SURVEY
BY: _____ DATE: _____
REVISIONS:
NO. _____ DATE: _____
BY: _____

ORIGINAL SURVEY
BY: _____ DATE: _____
REVISIONS:
NO. _____ DATE: _____
BY: _____

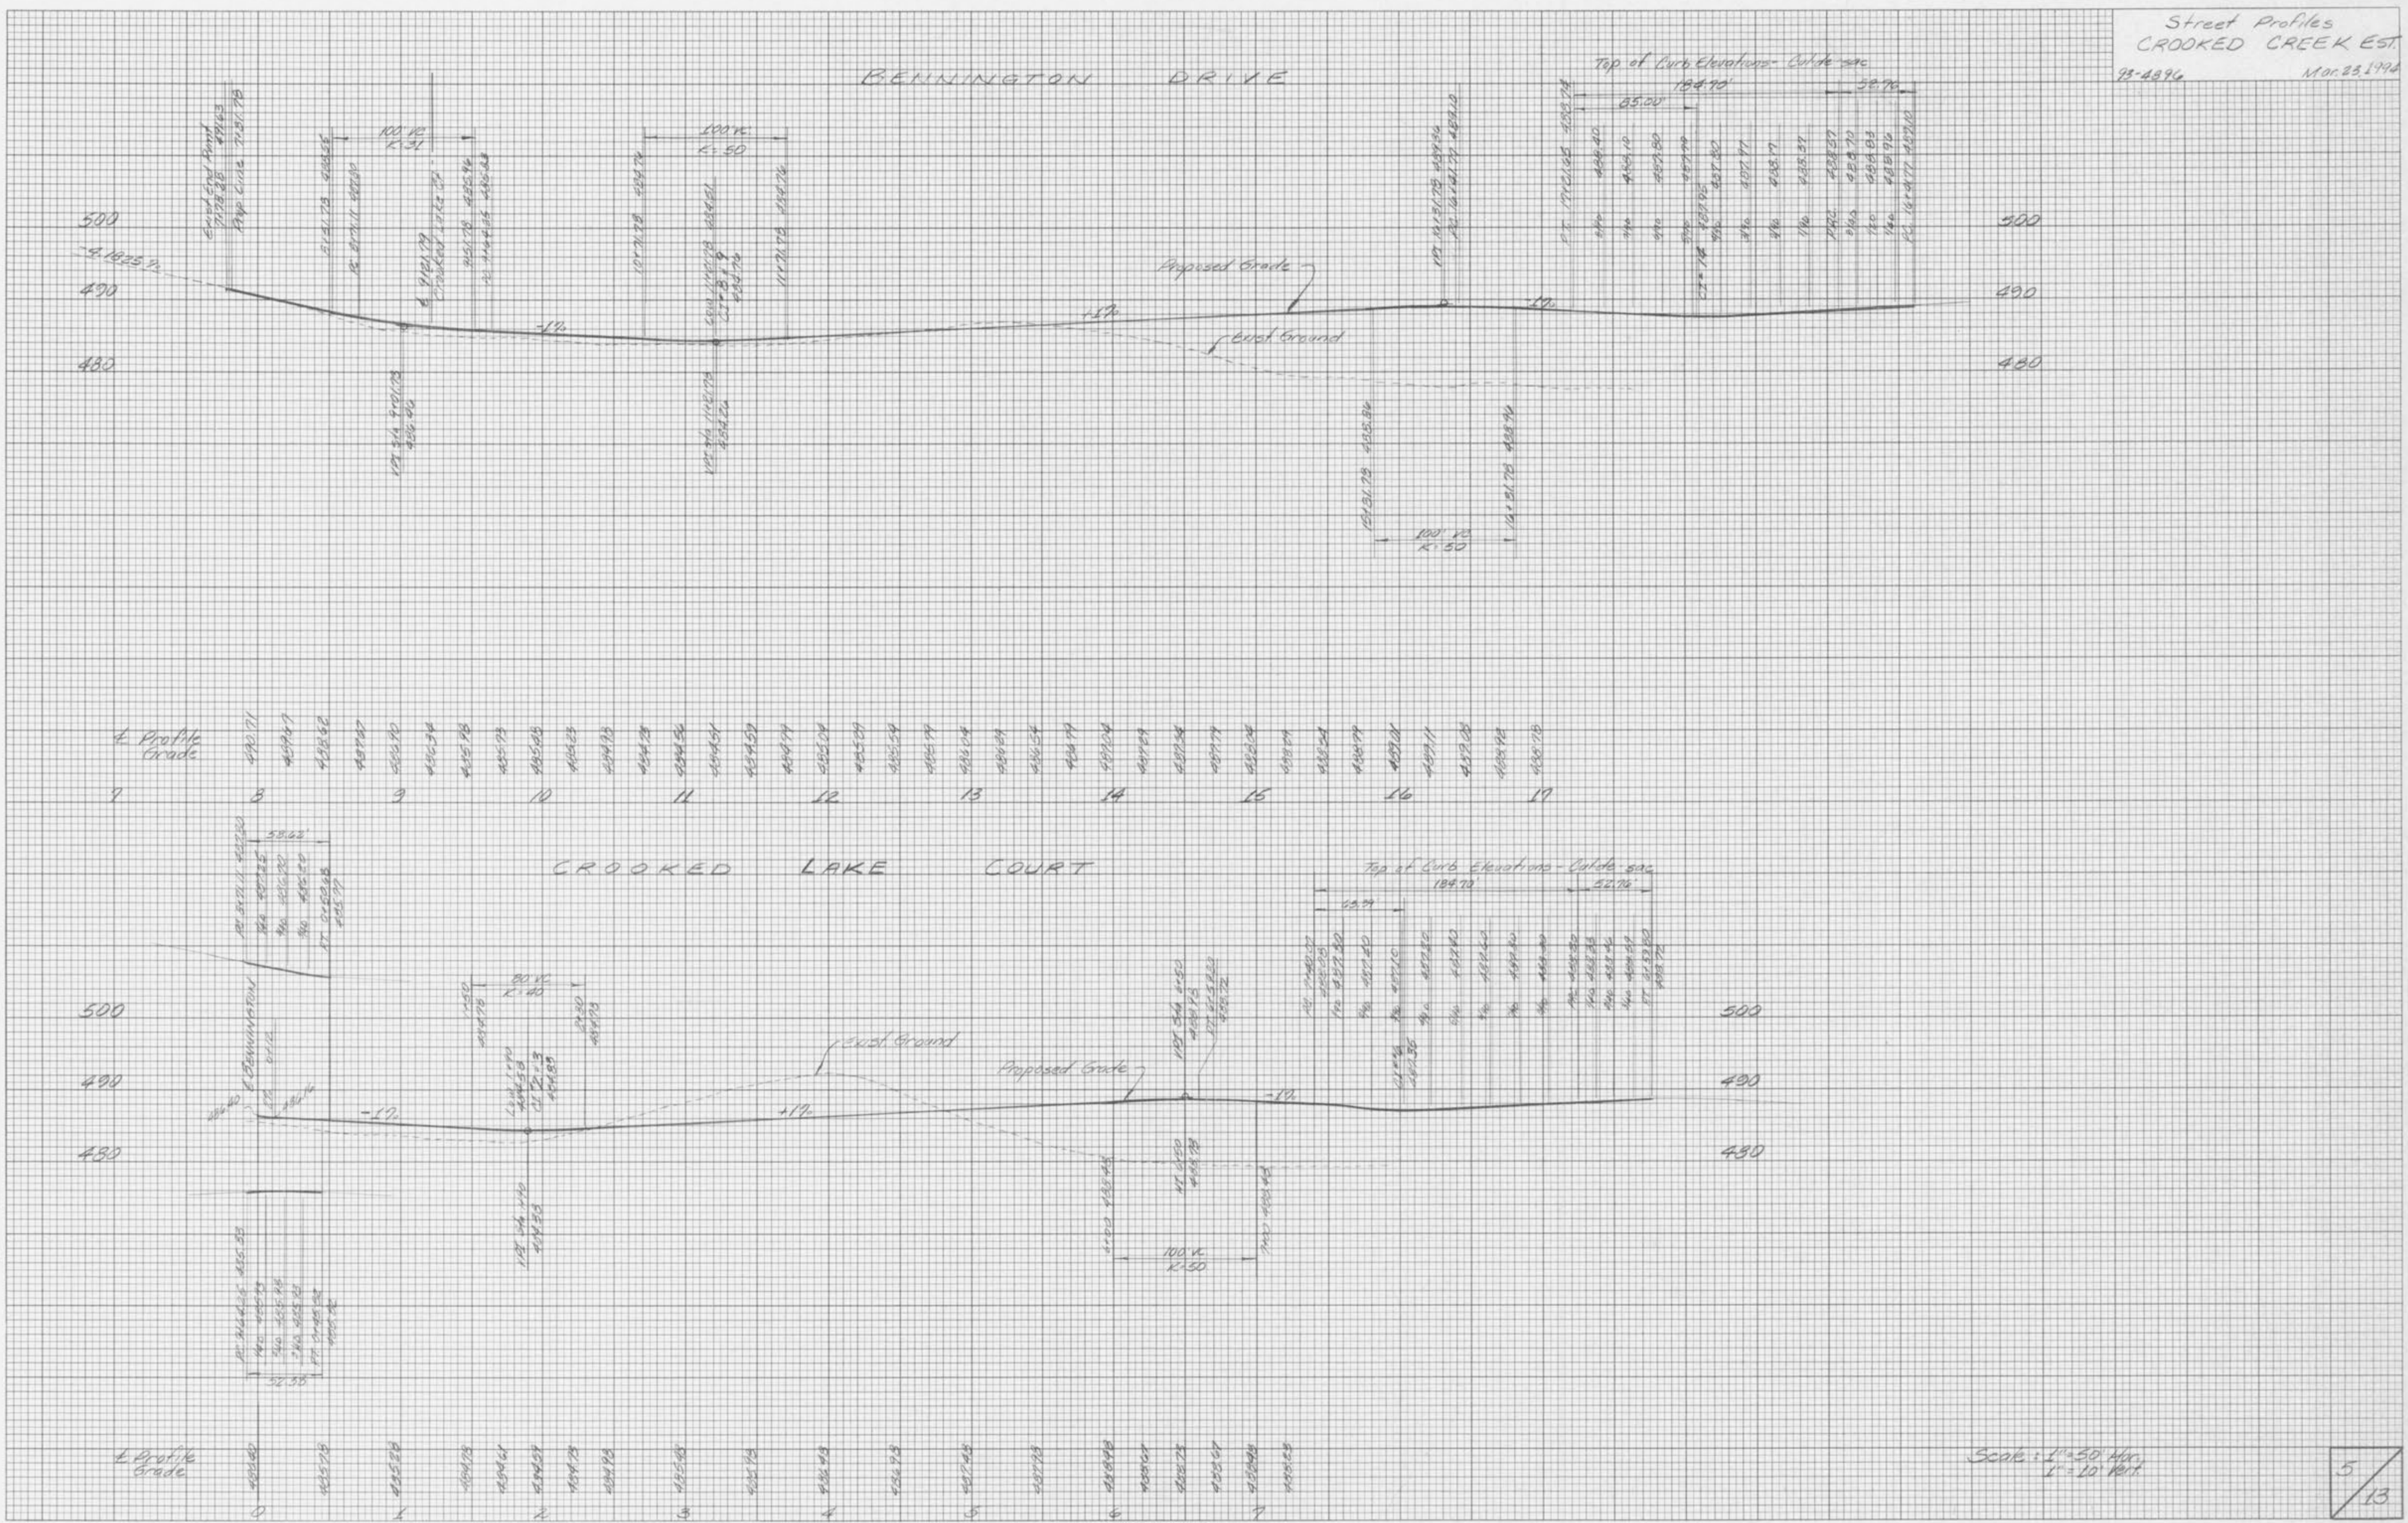

Scale: 1" = 50' Hor.
1" = 10' Vert.