


SANITARY SEWER PROFILES
 MONTICELLO-VILLAGE C
 DEC. 1968 85-064 L
 1) Rev 12-22-68; DWID, per Duckett Creek S.D.

FINAL SURVEY PLOTTED
 NOTE BOOK NO. 100
 DATE

ORIGINAL SURVEY PLOTTED
 NOTE BOOK NO. 100
 DATE

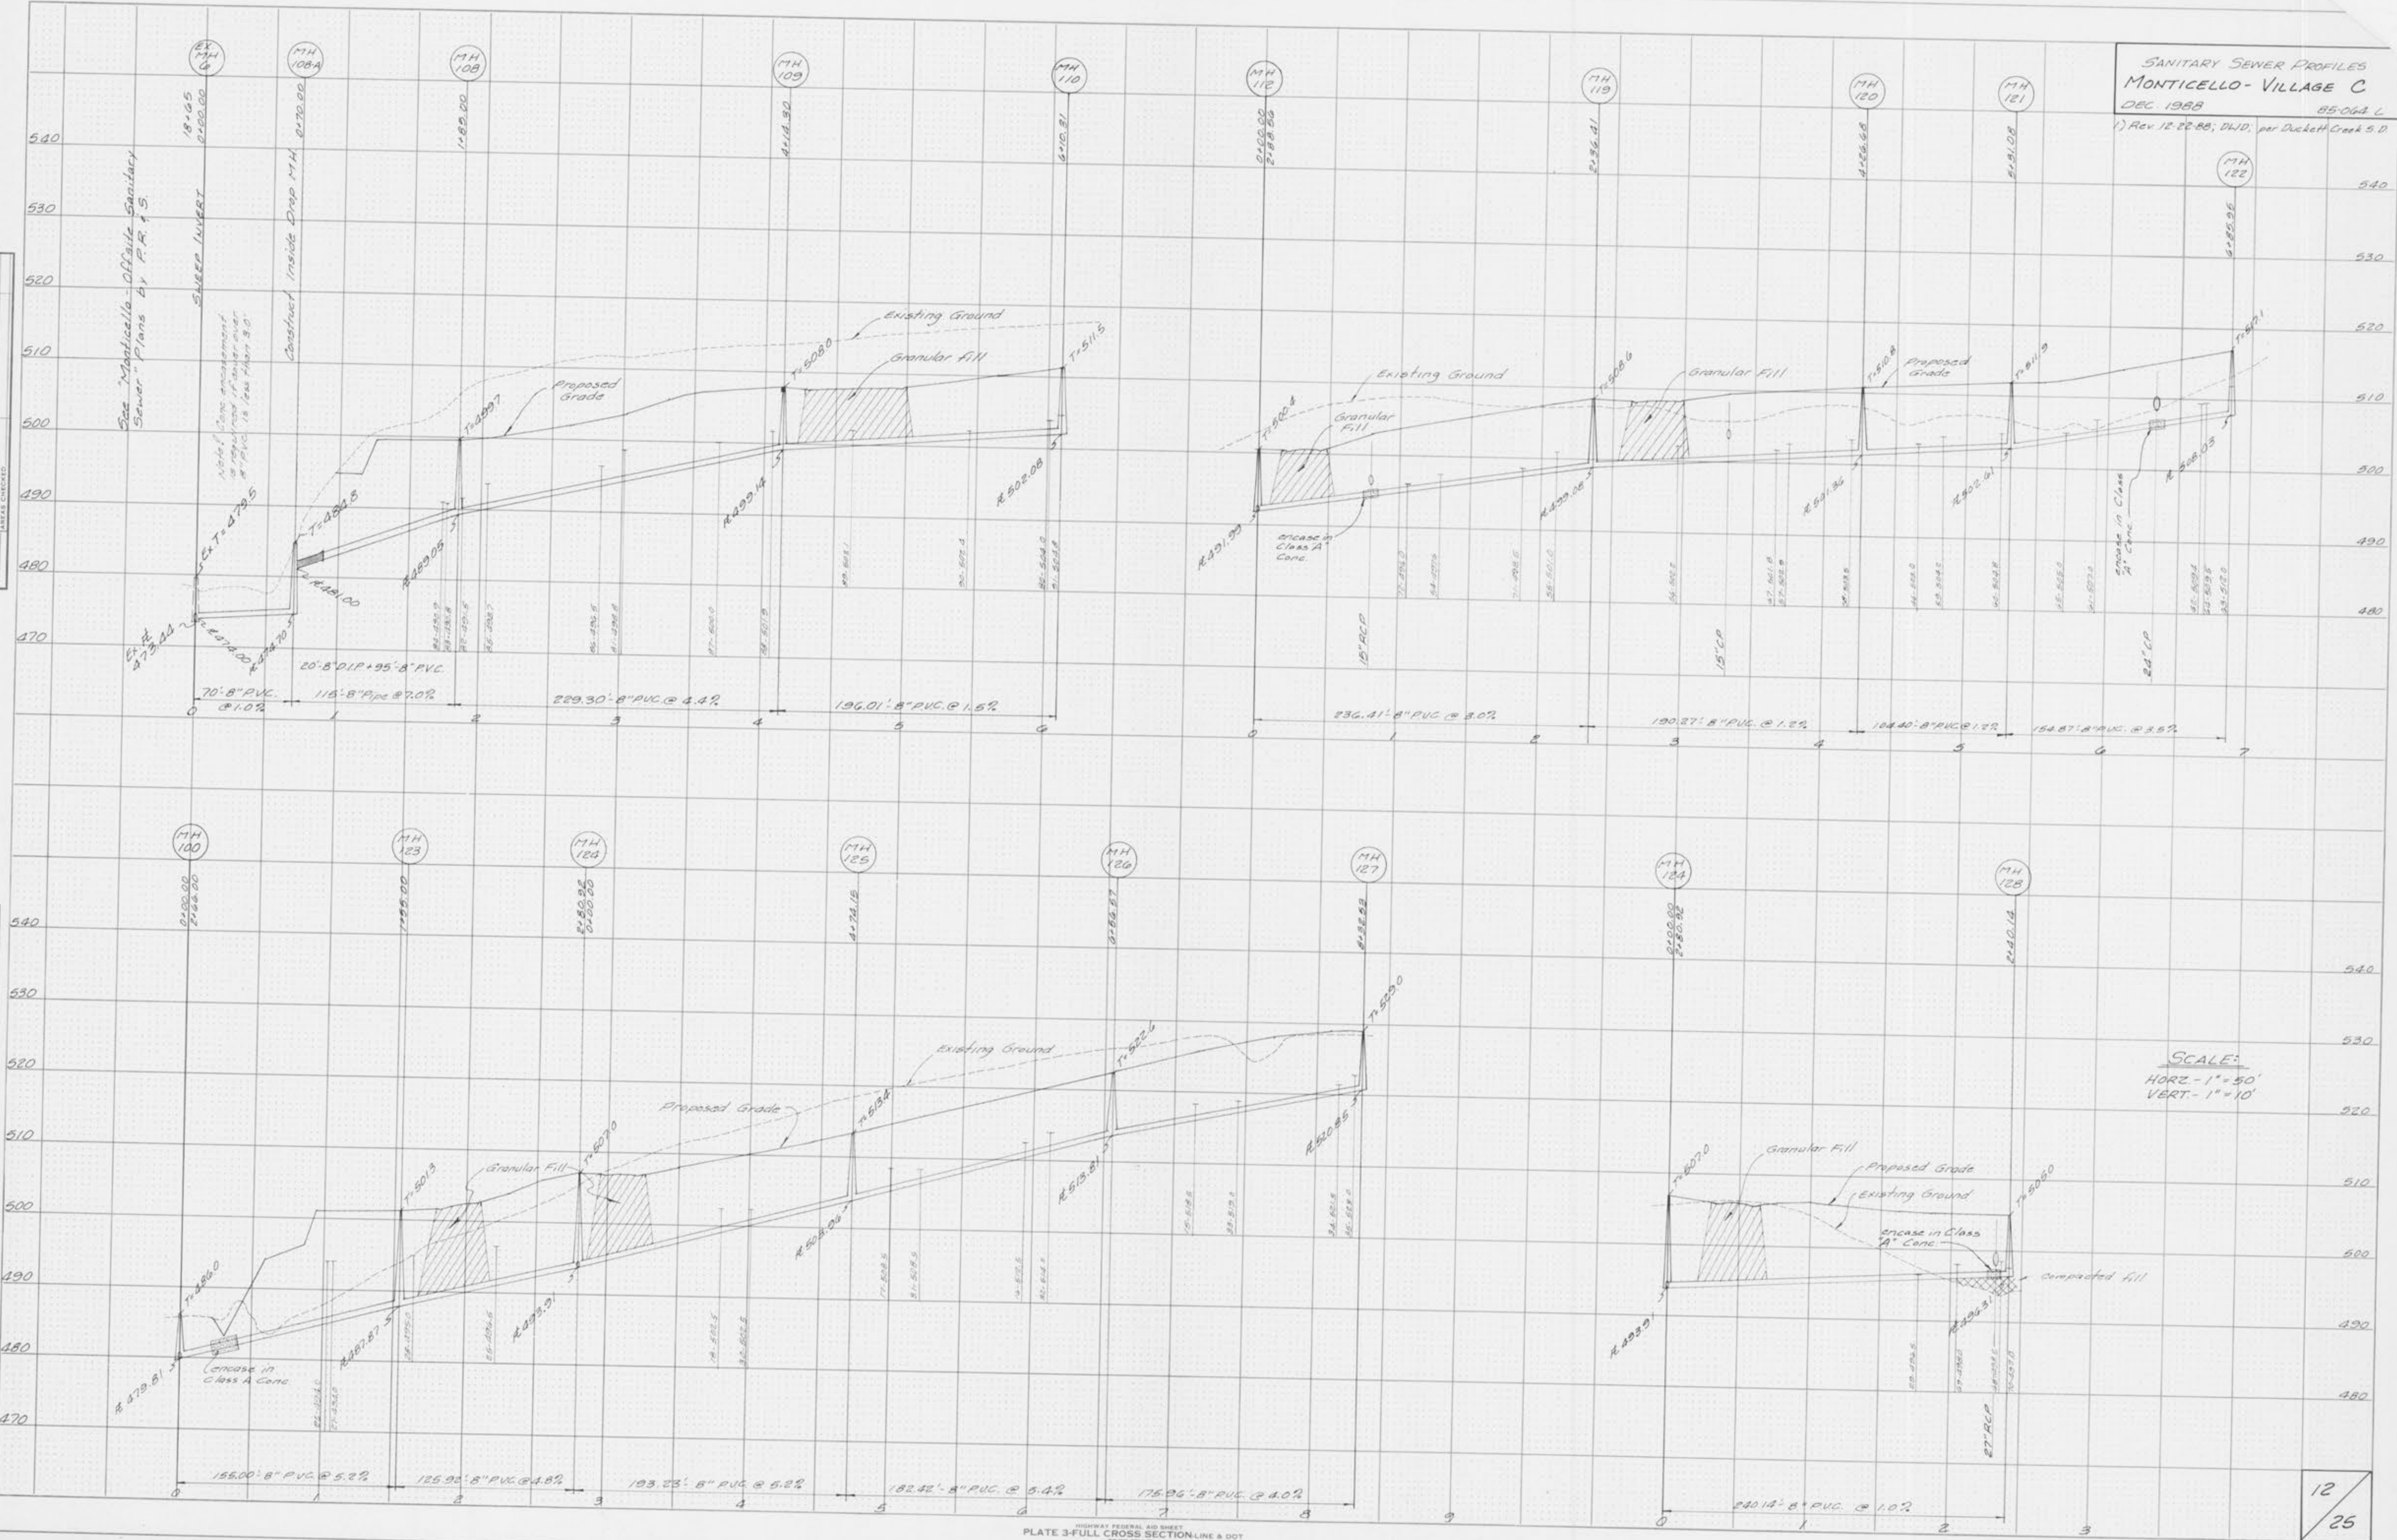

SCALE:
 HORIZ - 1" = 50'
 VERT - 1" = 10'