


1) Rev. 1-13-88; DWP, per GBA

SCALE: 1"=50'

SEE SHEET 18/25

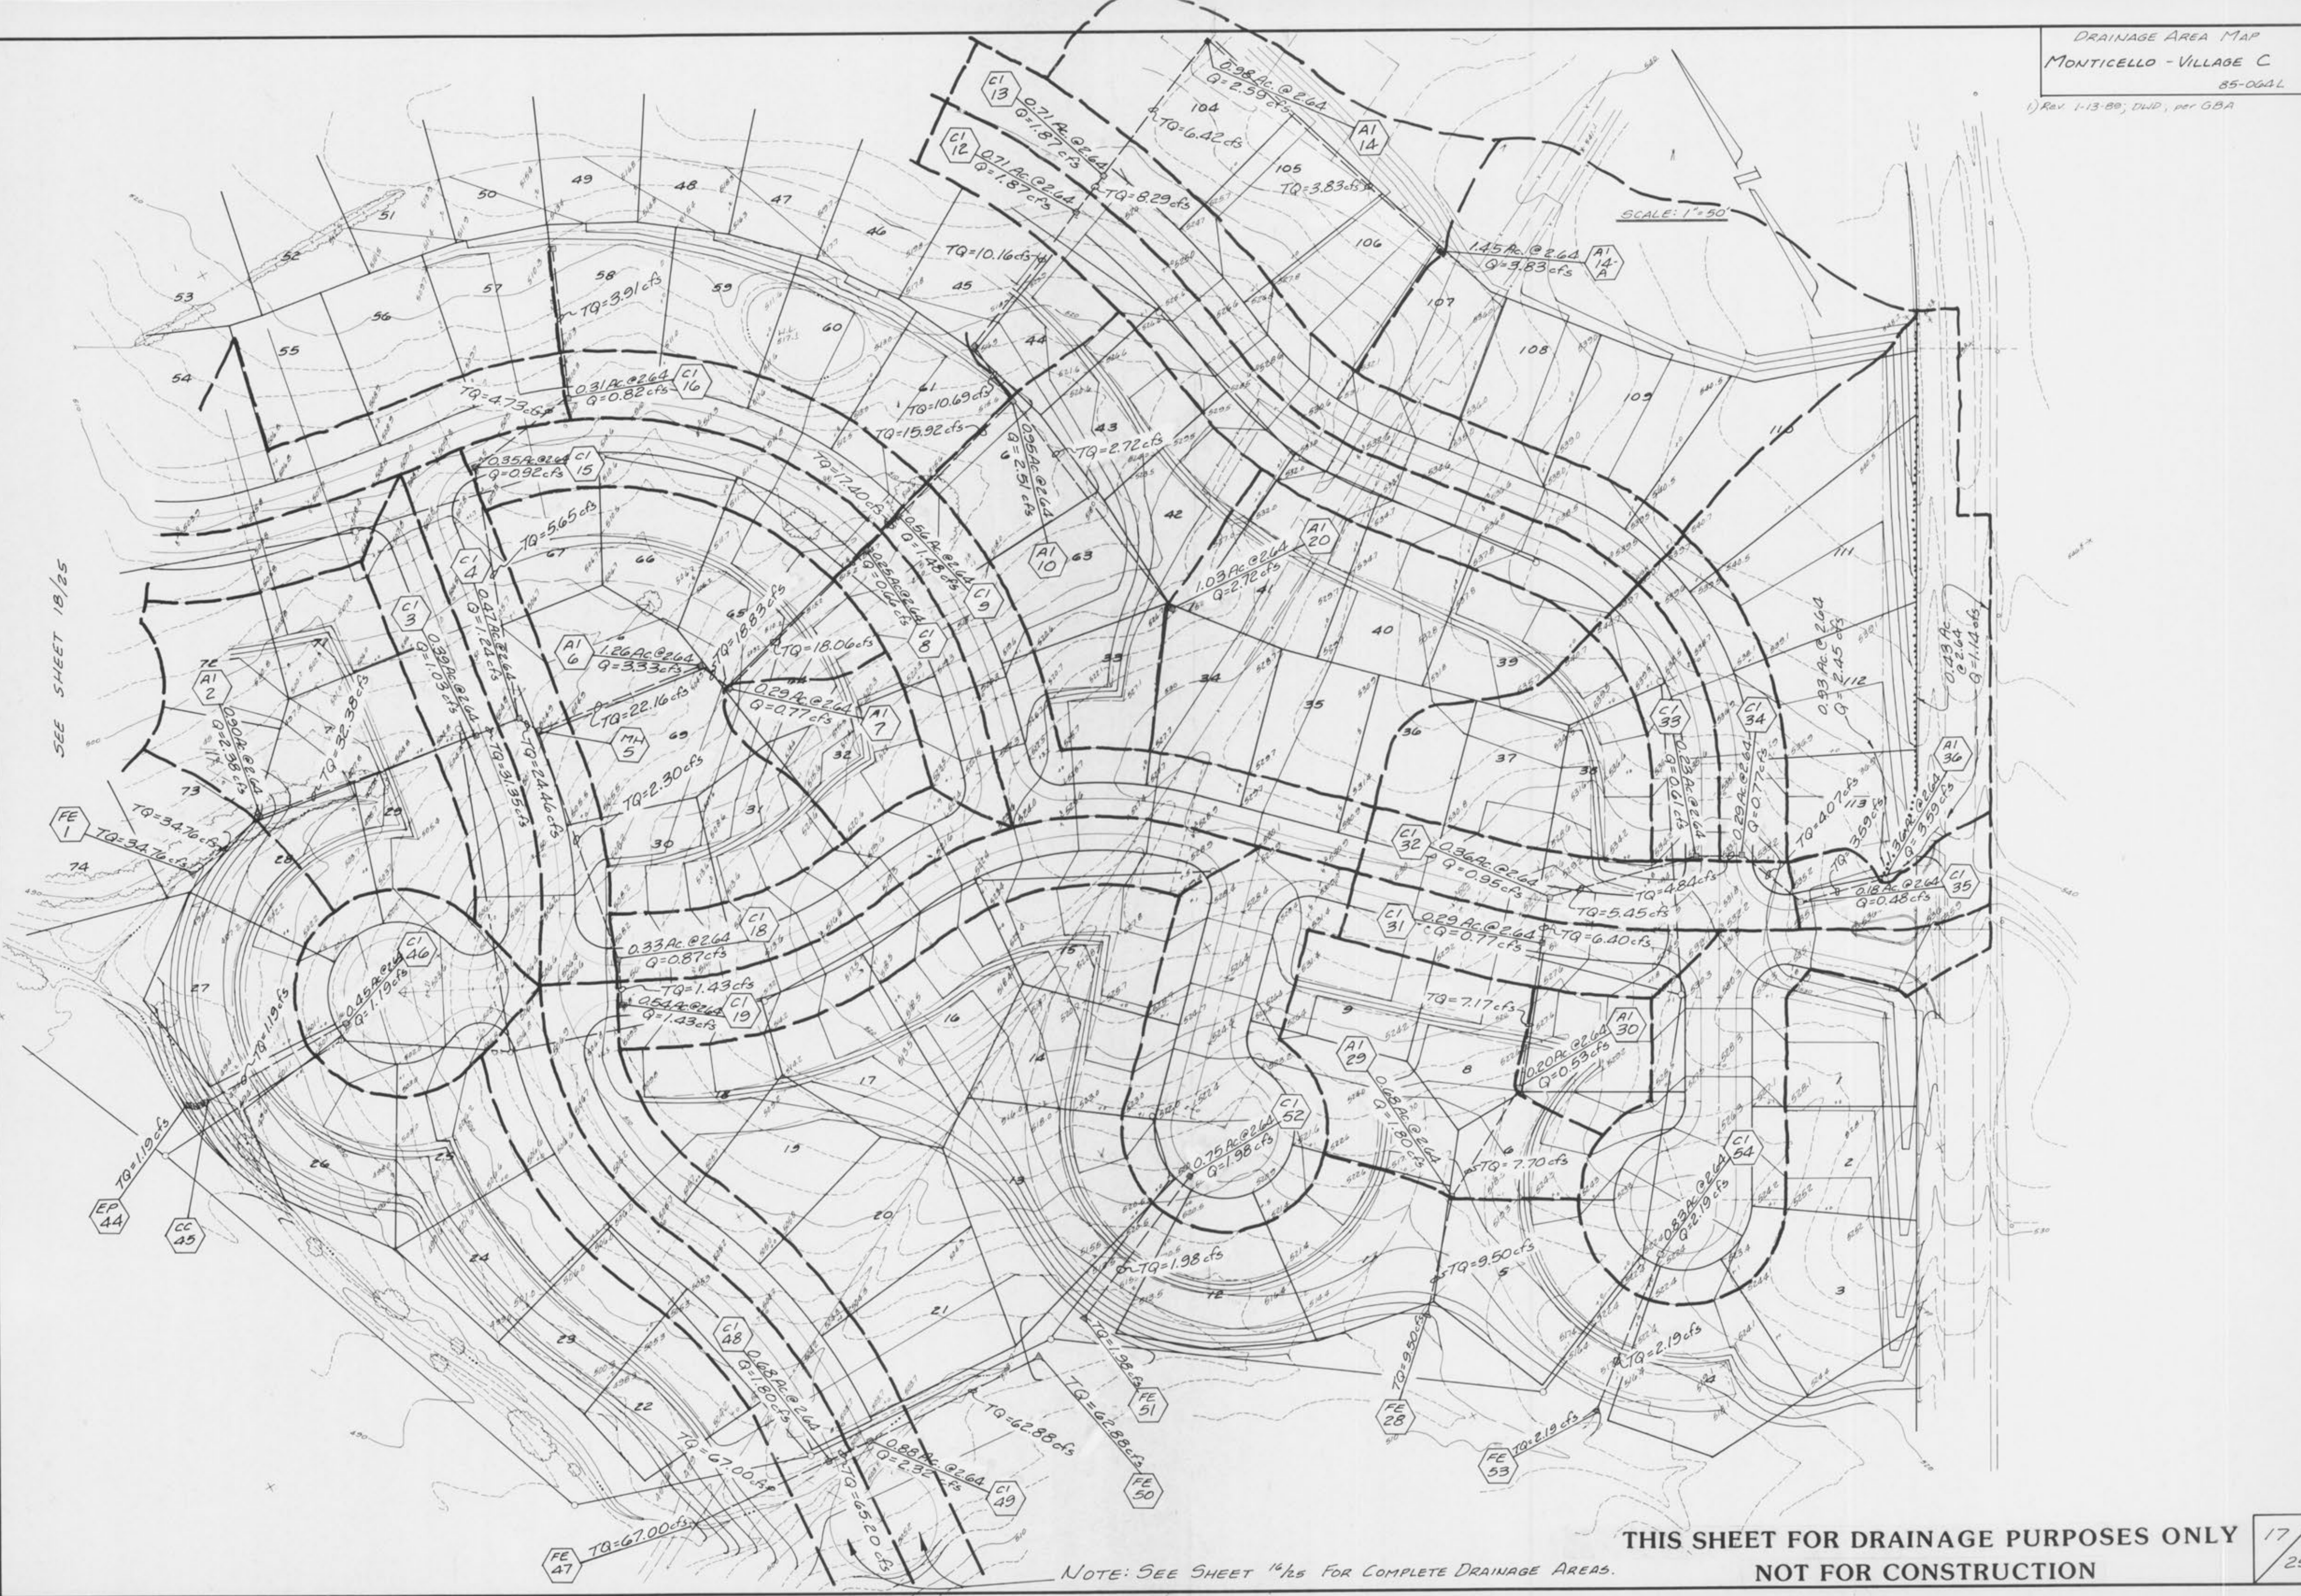

THIS SHEET FOR DRAINAGE PURPOSES ONLY  
NOT FOR CONSTRUCTION

NOTE: SEE SHEET 18/25 FOR COMPLETE DRAINAGE AREAS.