


SCALE: 1" = 50'

SEE SHEET 20/25

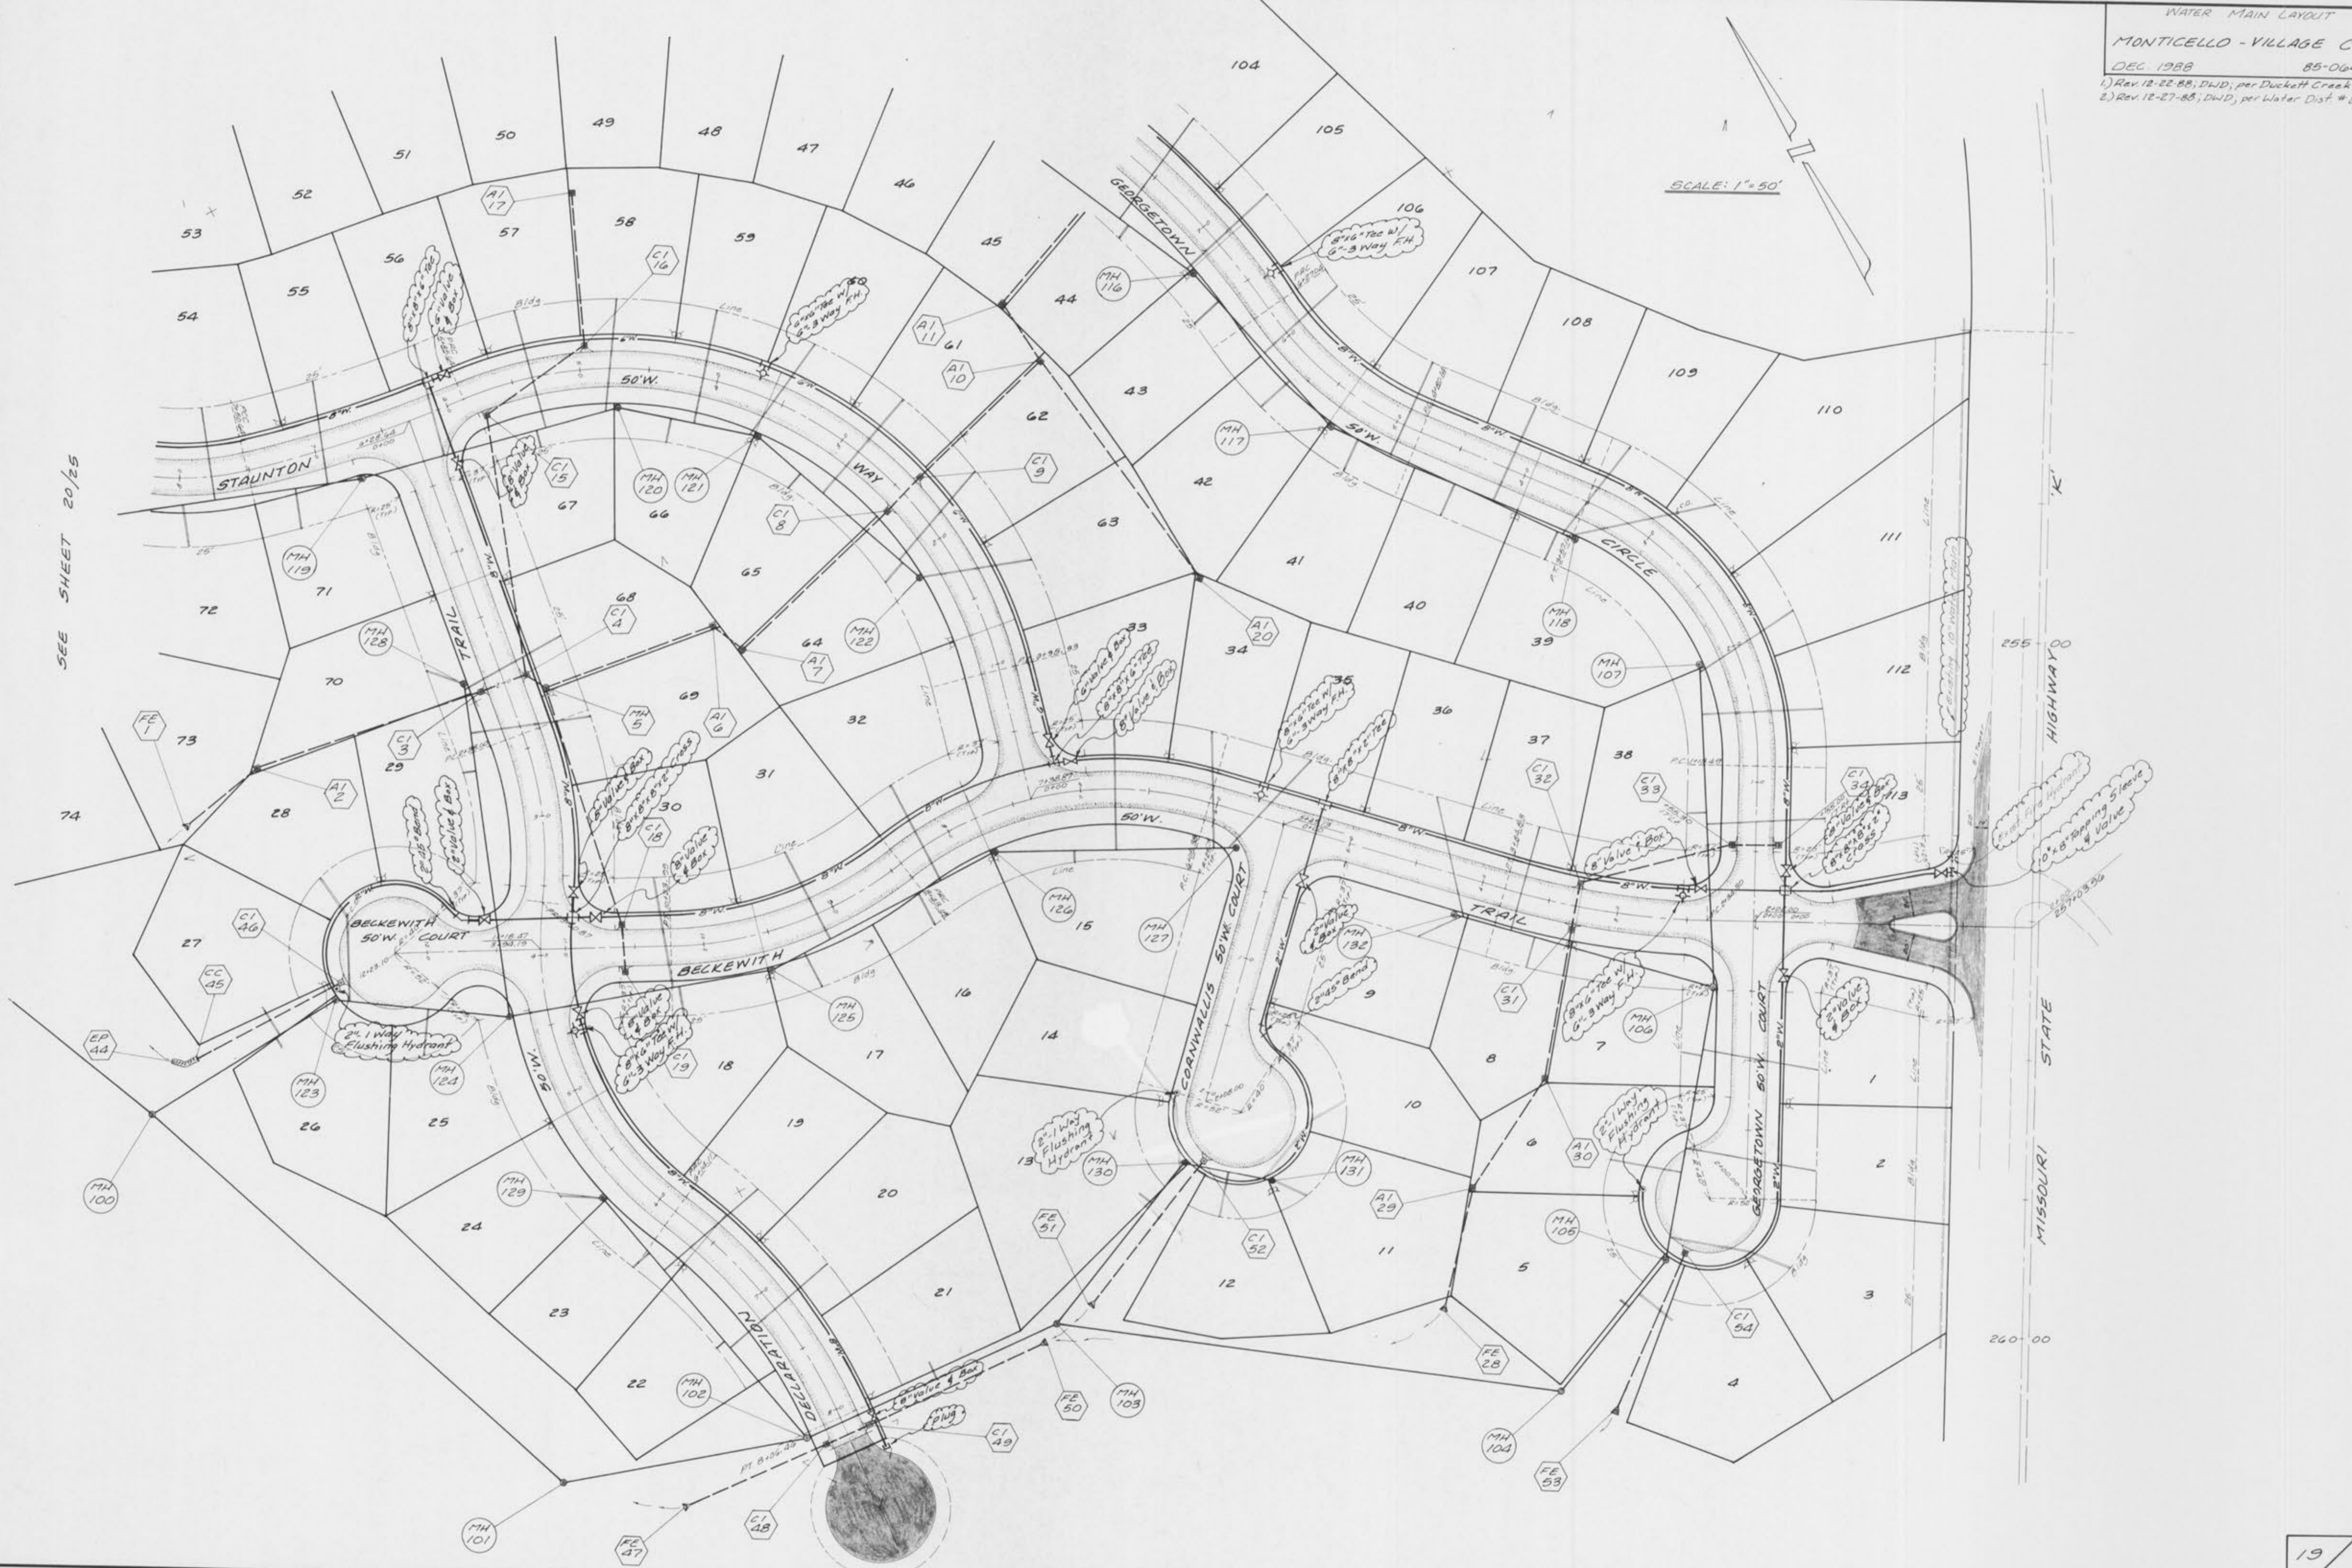

255 00  
 HIGHWAY 00

MISSOURI STATE

260 00