




BID YARDAGE: 225,137 Cu. Yds.
 (DOES NOT INCLUDE SUBGRADE)

Note: See Previously Approved Grading Plans for siltation control.

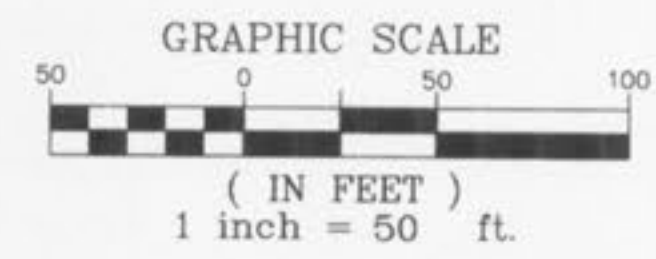

± INTERSECTION 0.9 ± MILES
 NORTH OF HWY. 40-61.
 278+10.86
 0+00

MONTICELLO VILLAGE "A"
 P.B. 31, PG. 14

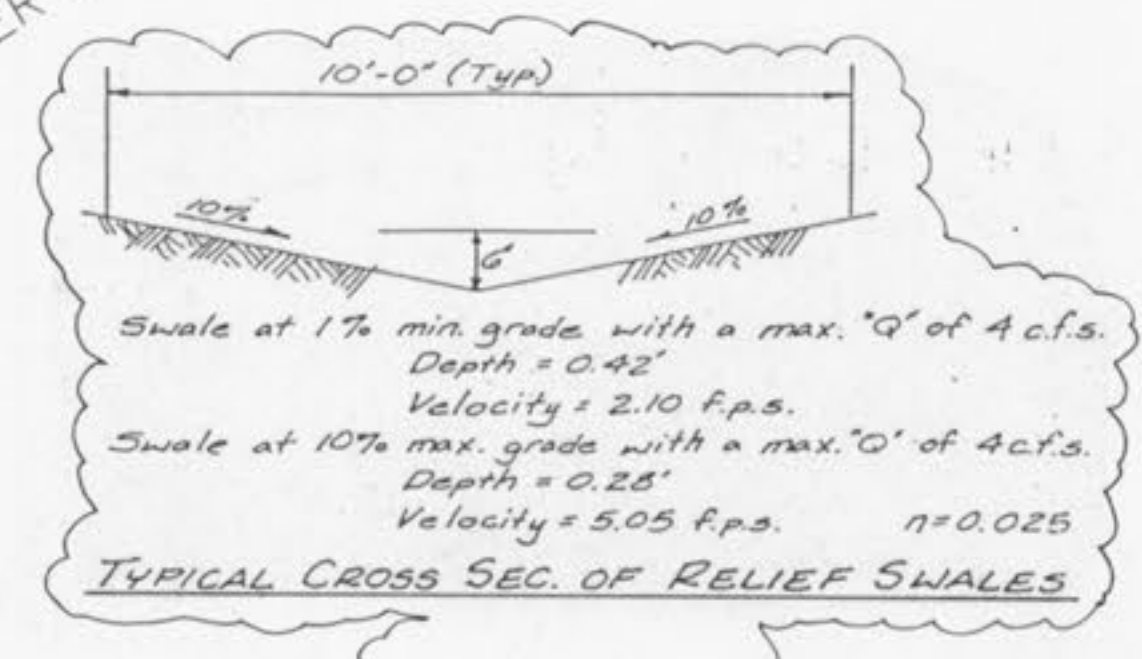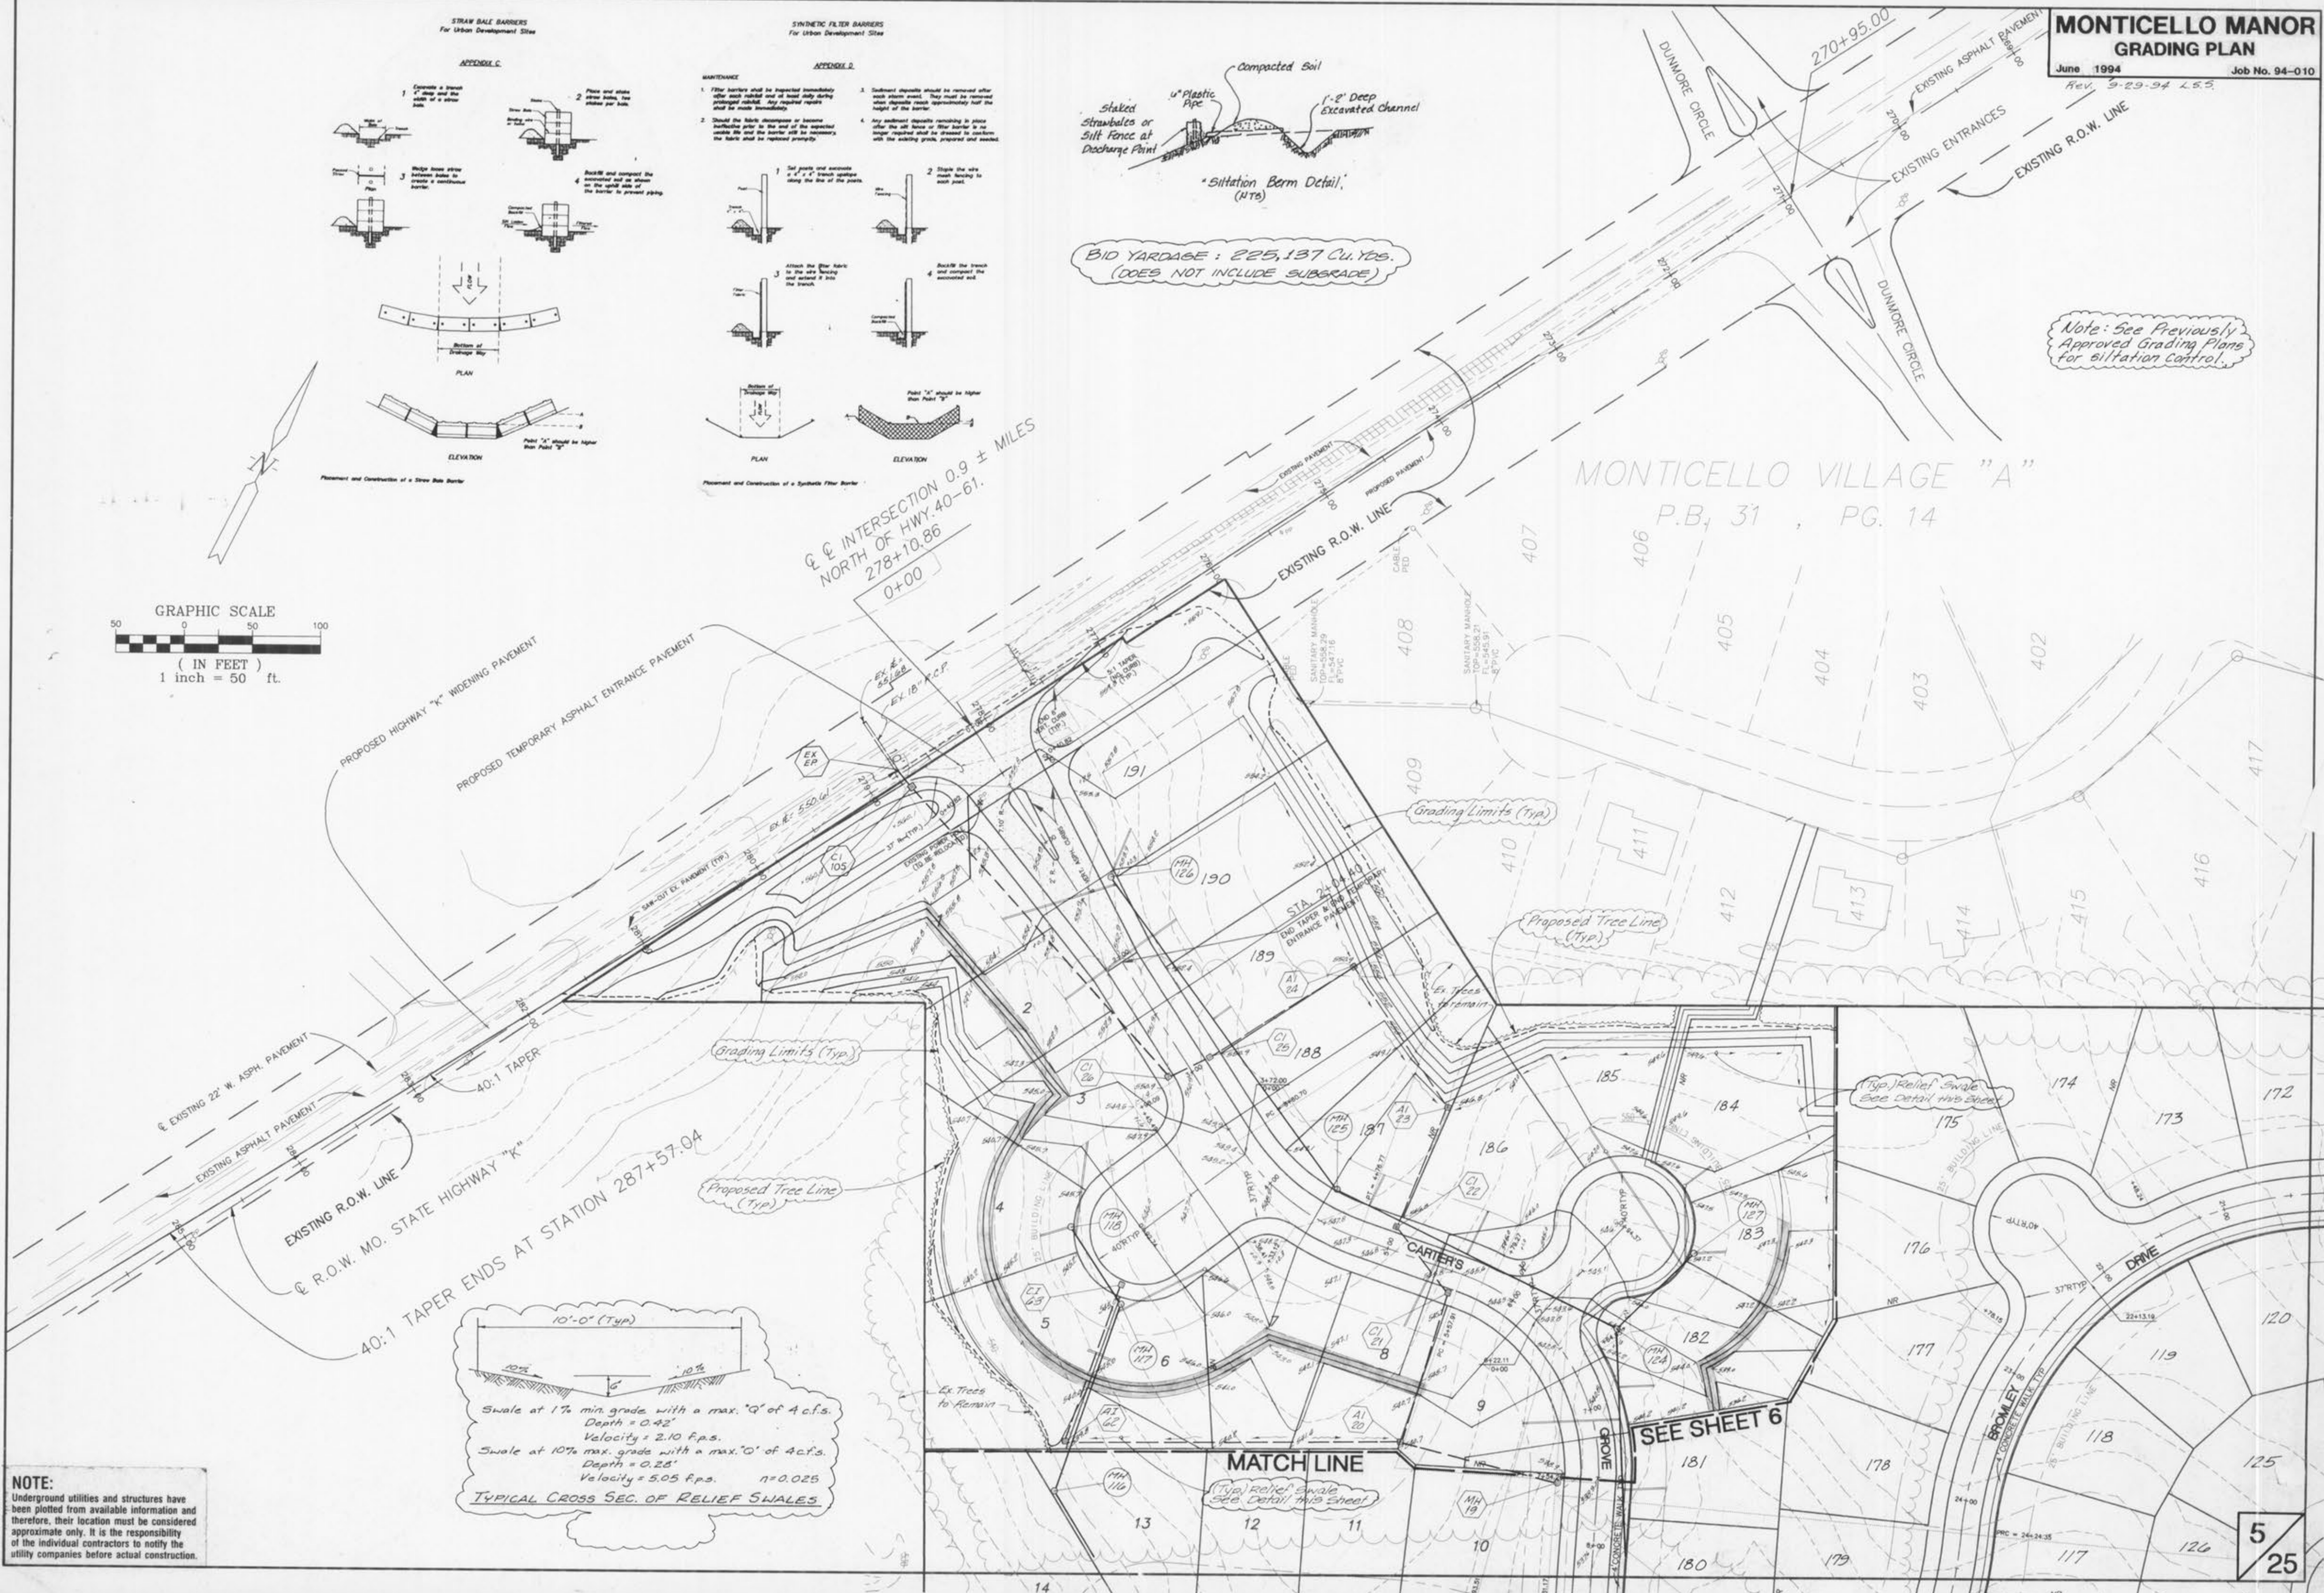

NOTE:
 Underground utilities and structures have been plotted from available information and therefore, their location must be considered approximate only. It is the responsibility of the individual contractors to notify the utility companies before actual construction.

SEE SHEET 6

MATCH LINE