



SEE SHEET 6

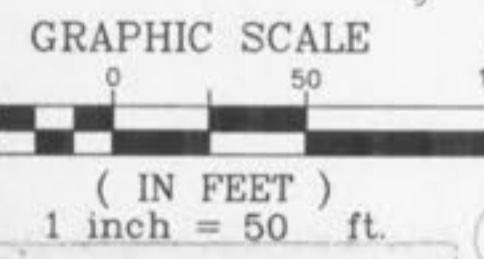

NOTE:
Underground utilities and structures have been plotted from available information and therefore, their location must be considered approximate only. It is the responsibility of the individual contractors to notify the utility companies before actual construction.

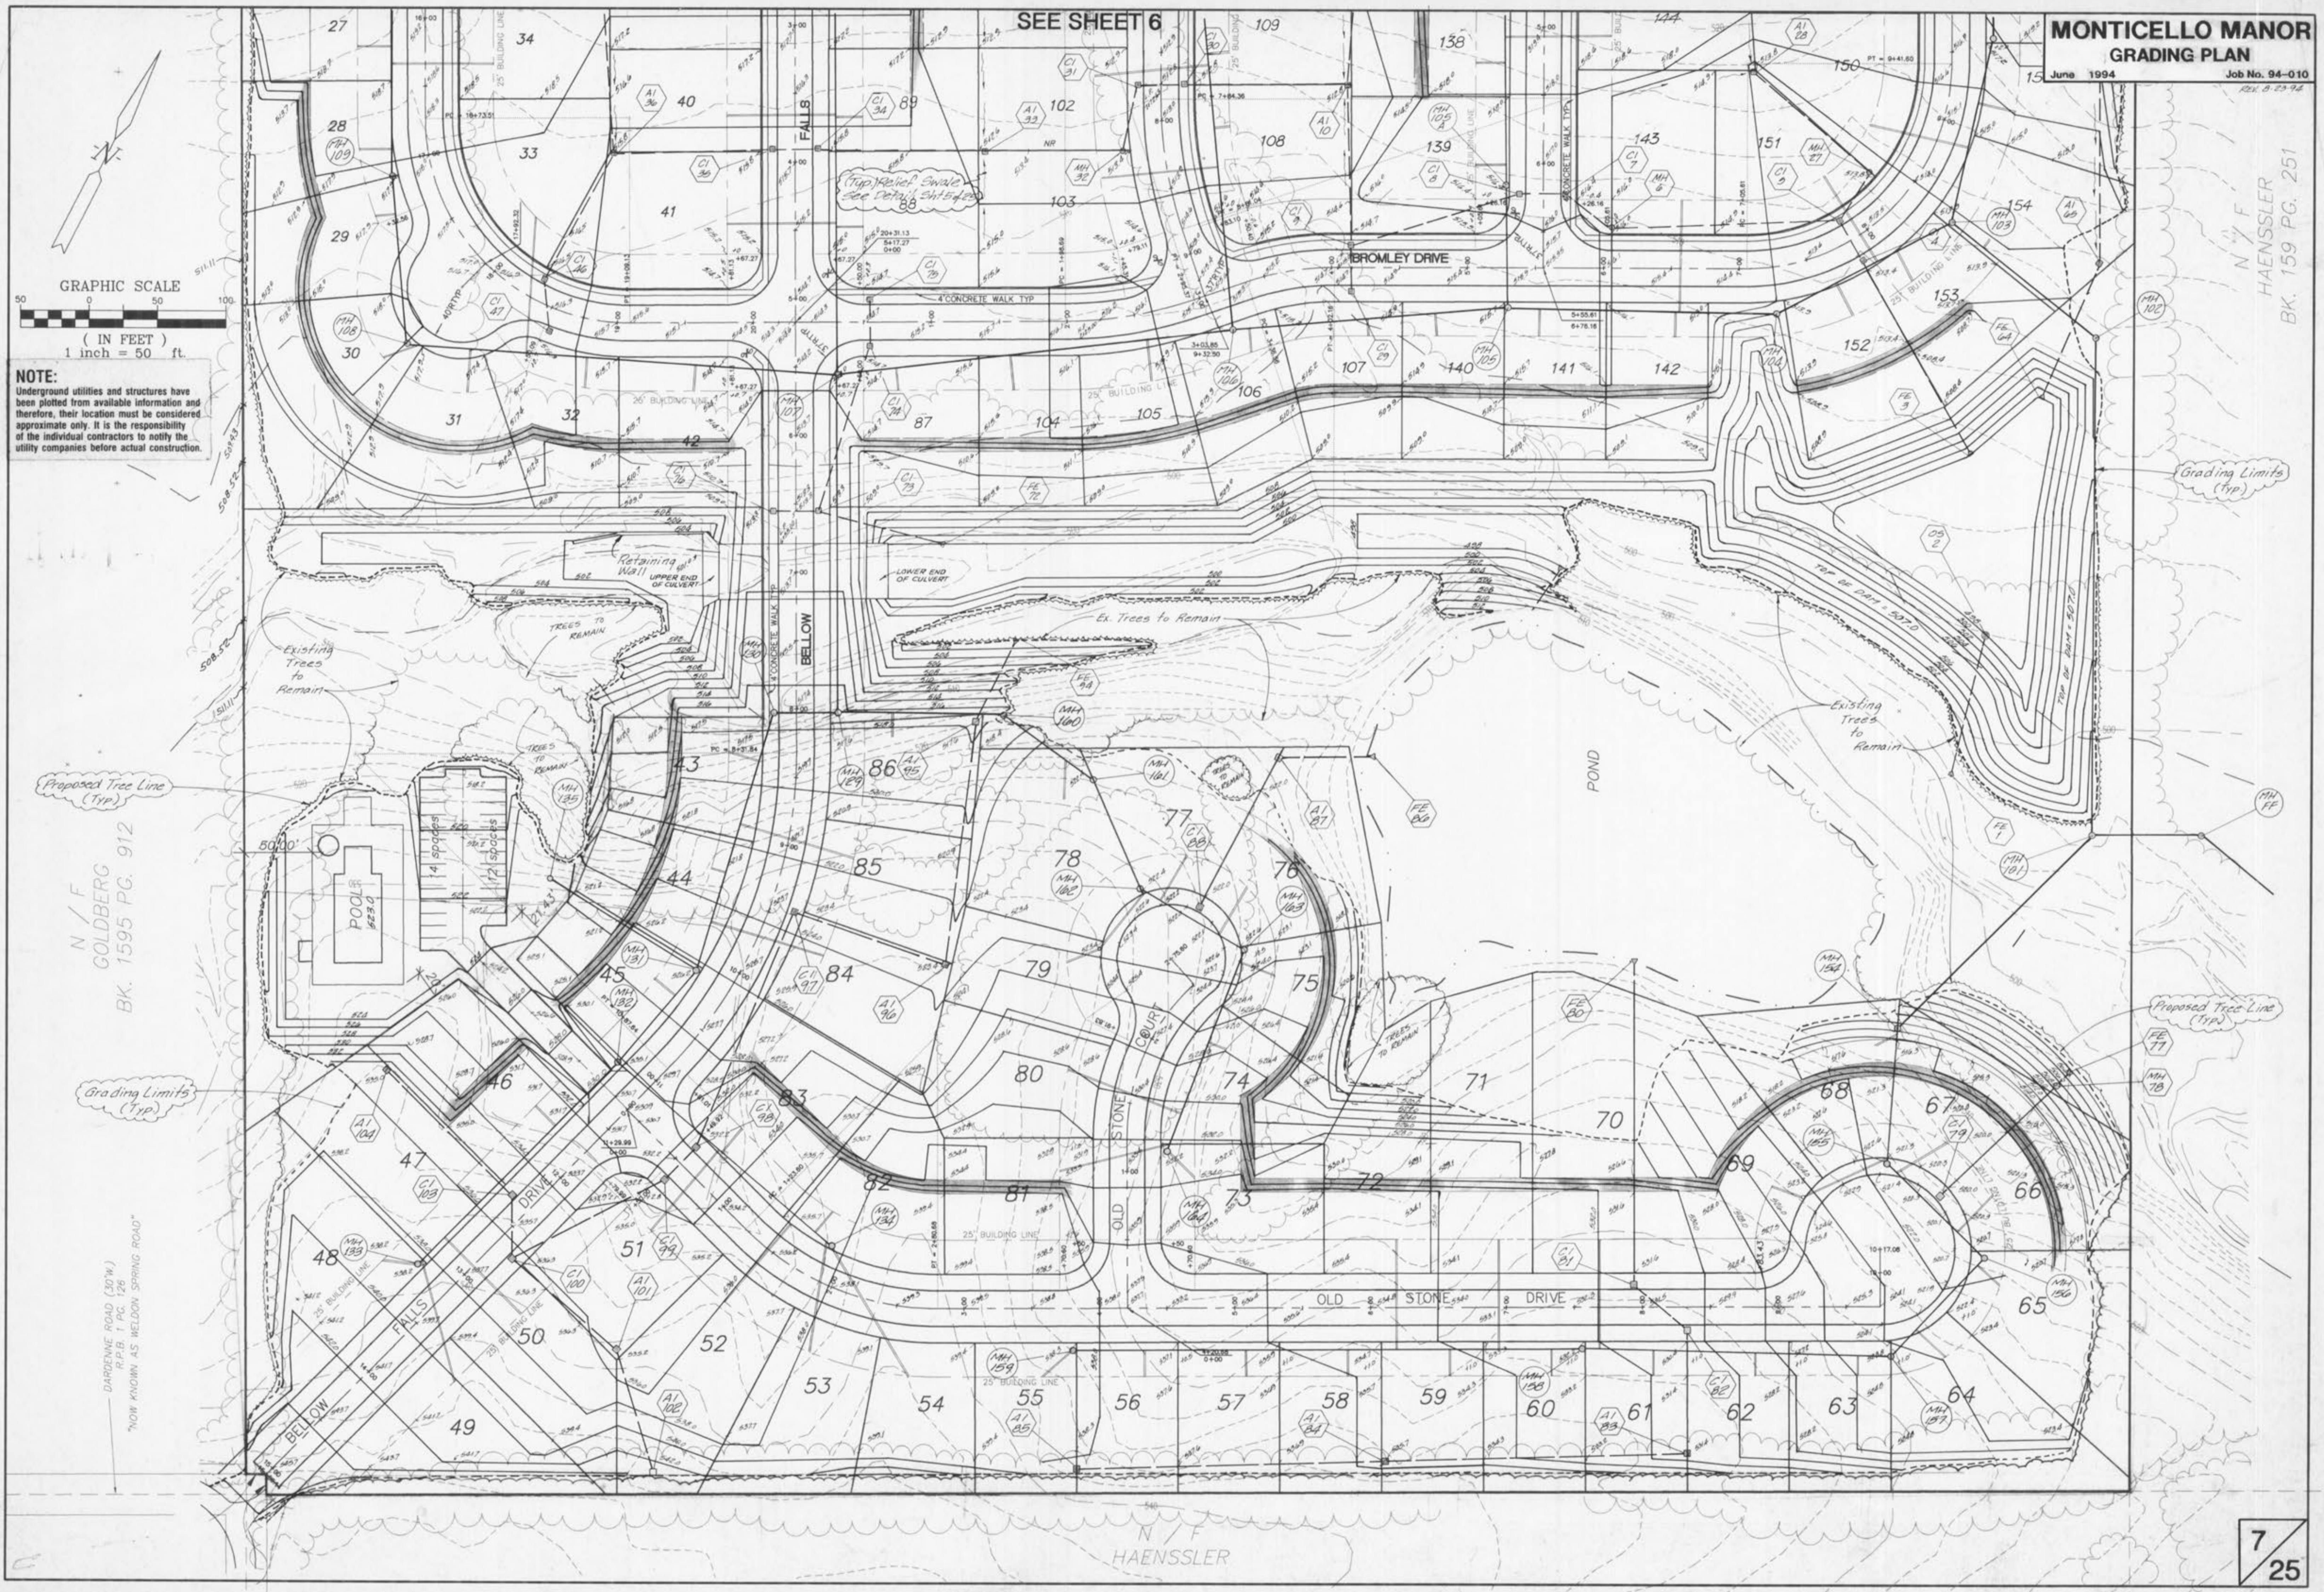

N / F
HAENSSLER
BK. 159 PG. 251

N / F
GOLDBERG
BK. 1595 PG. 912

DARREN ROAD (30' W.)
R.P.B. 1 PG. 126
NOW KNOWN AS WELDON SPRING ROAD*