

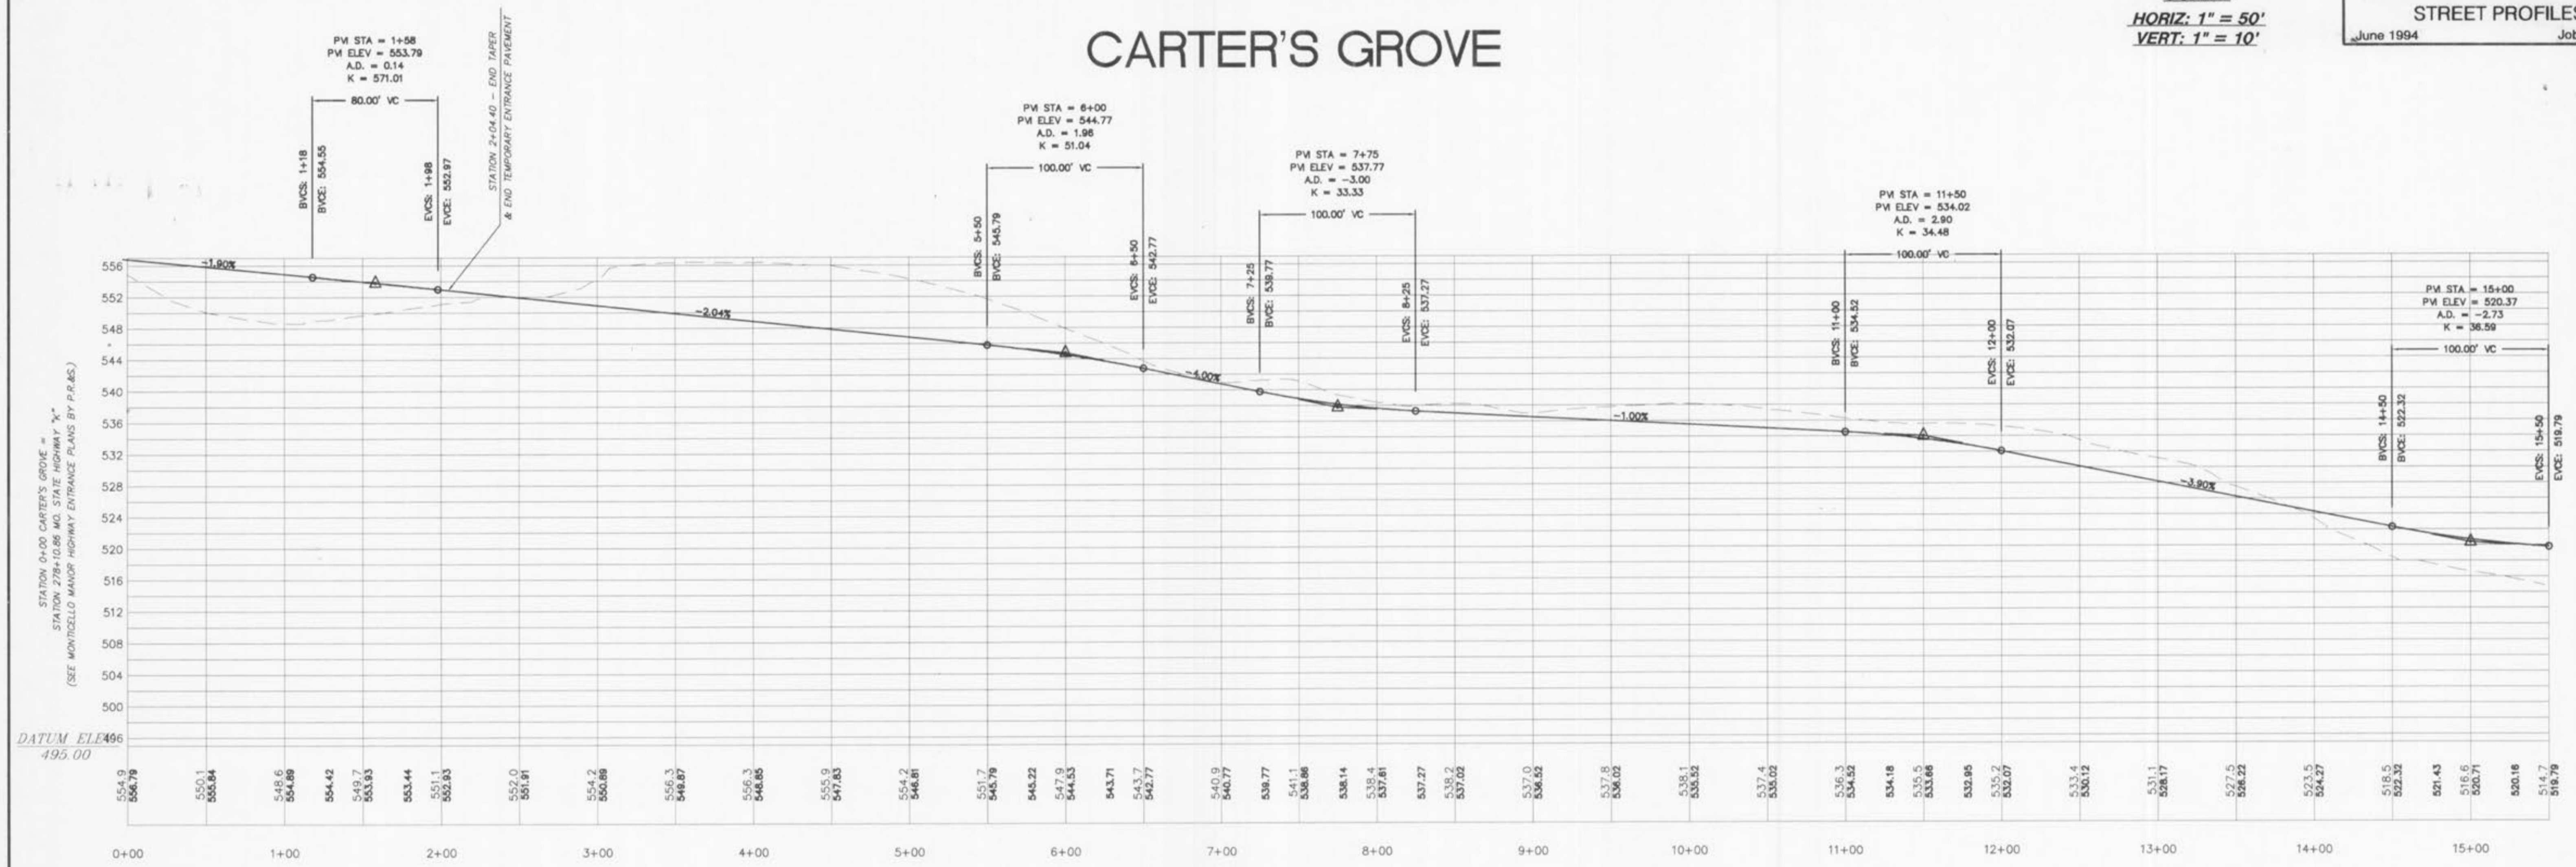


SCALE
HORIZ: 1" = 50'
VERT: 1" = 10'

CARTER'S GROVE

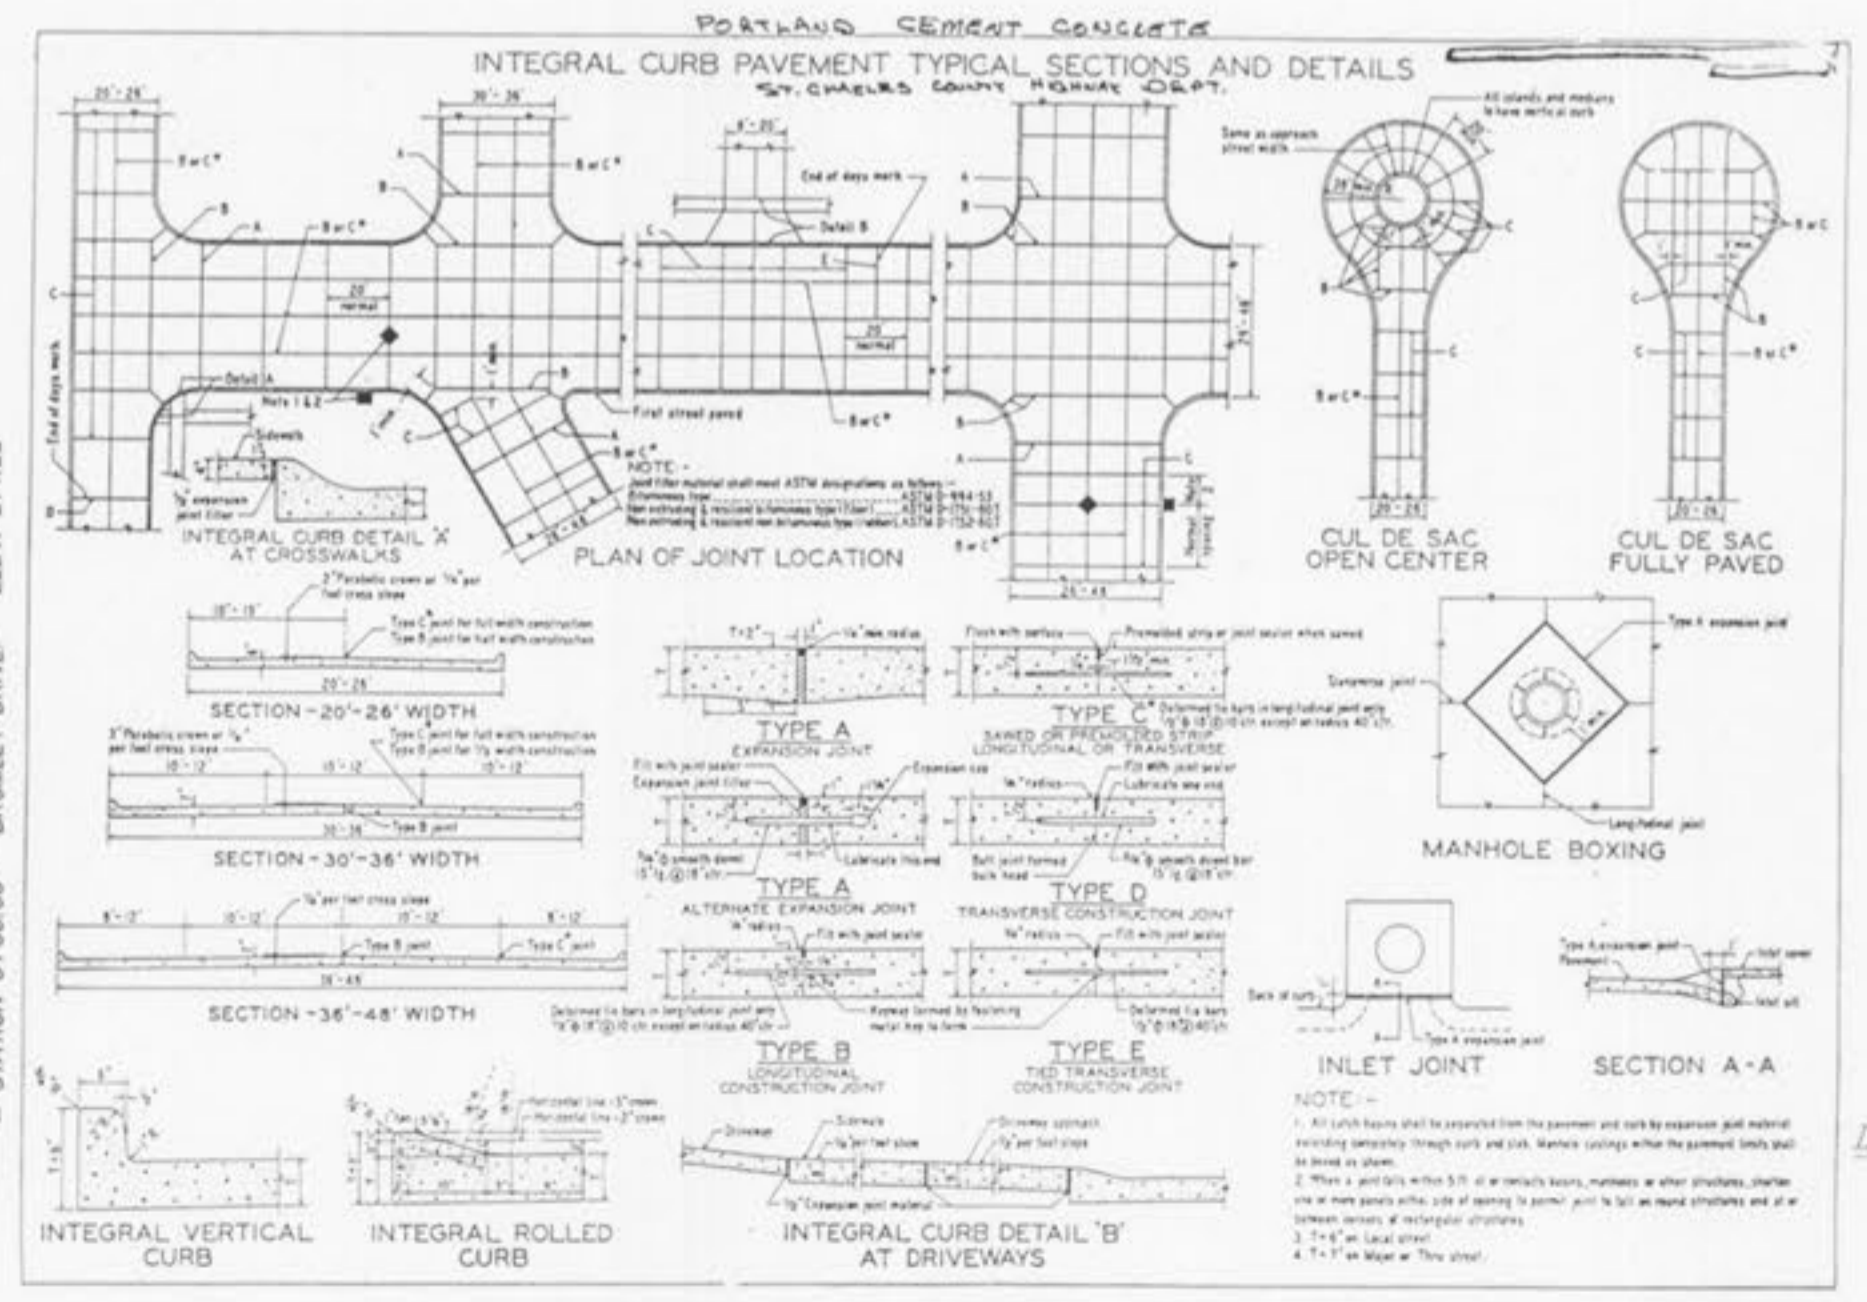

CARTER'S GROVE

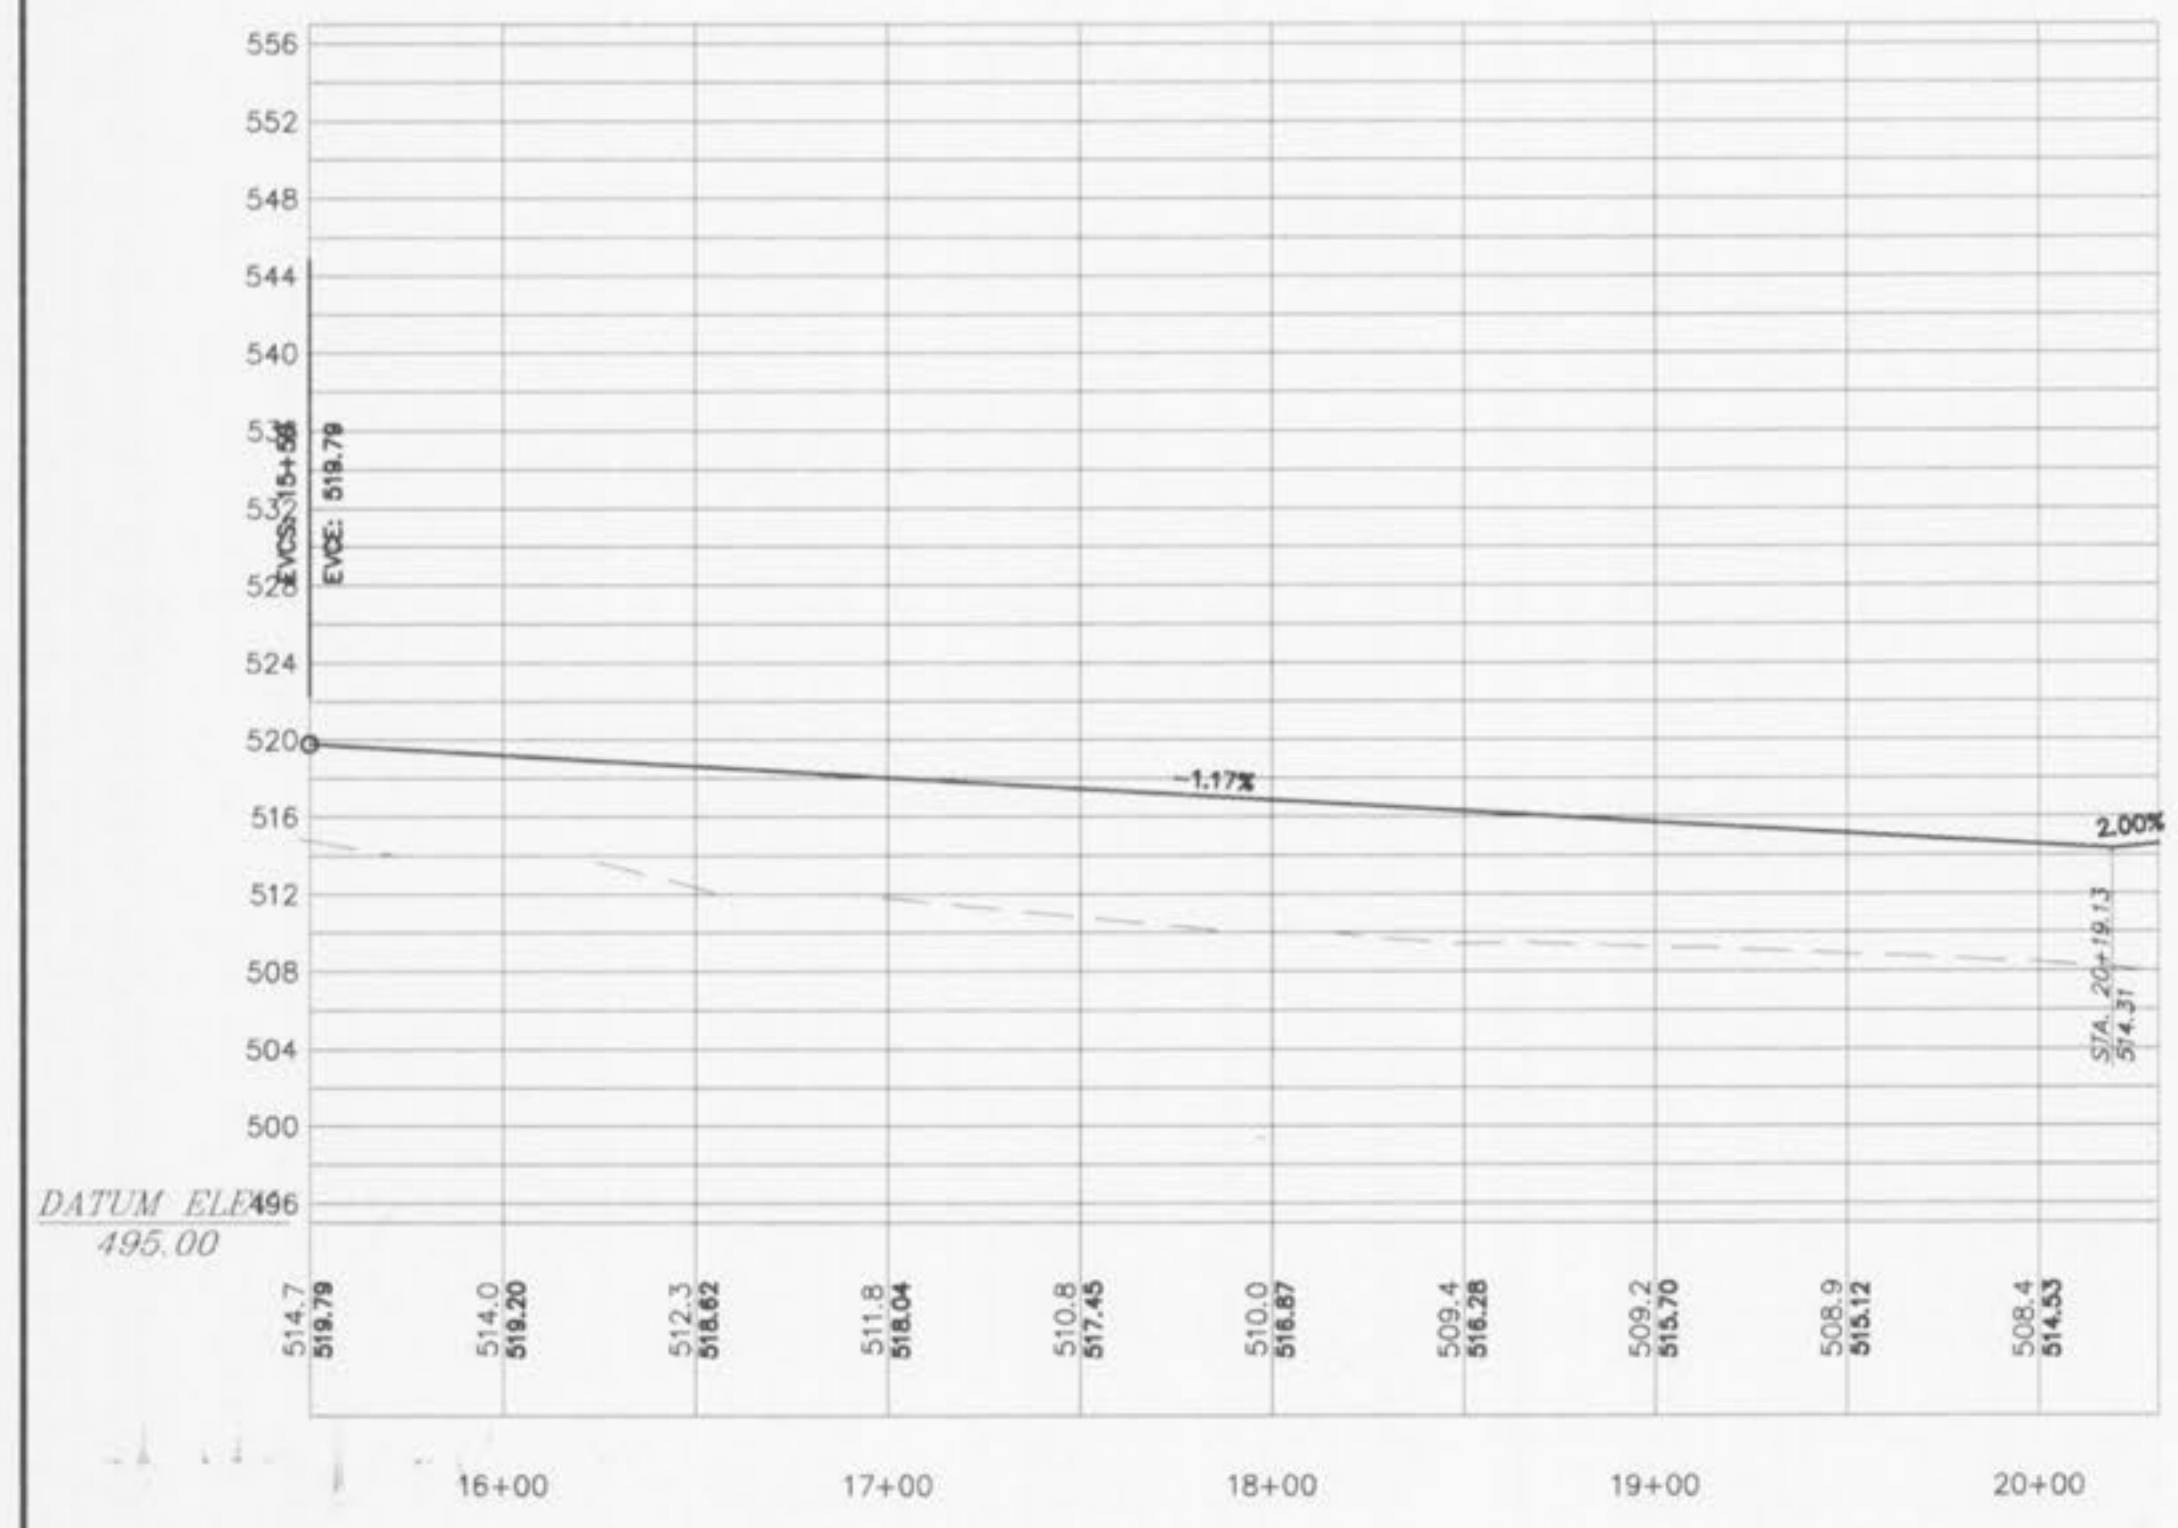

MIDDLESBURG COURT

