



SCALE  
 HORIZ: 1" = 50'  
 VERT: 1" = 10'


# BROMLEY DRIVE

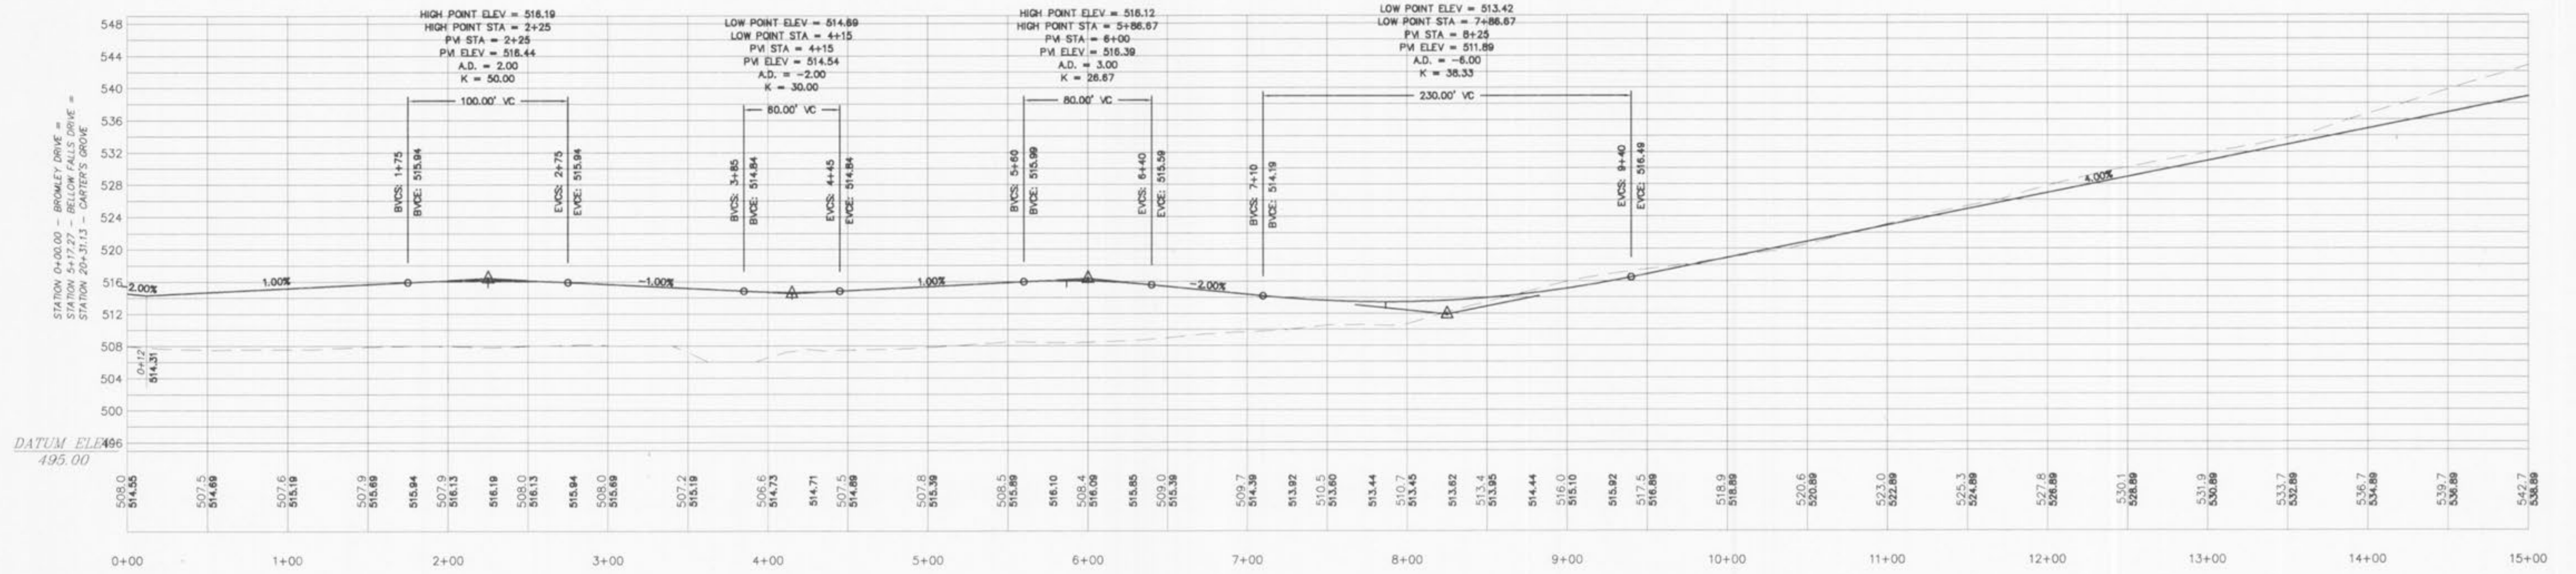


# BROMLEY DRIVE

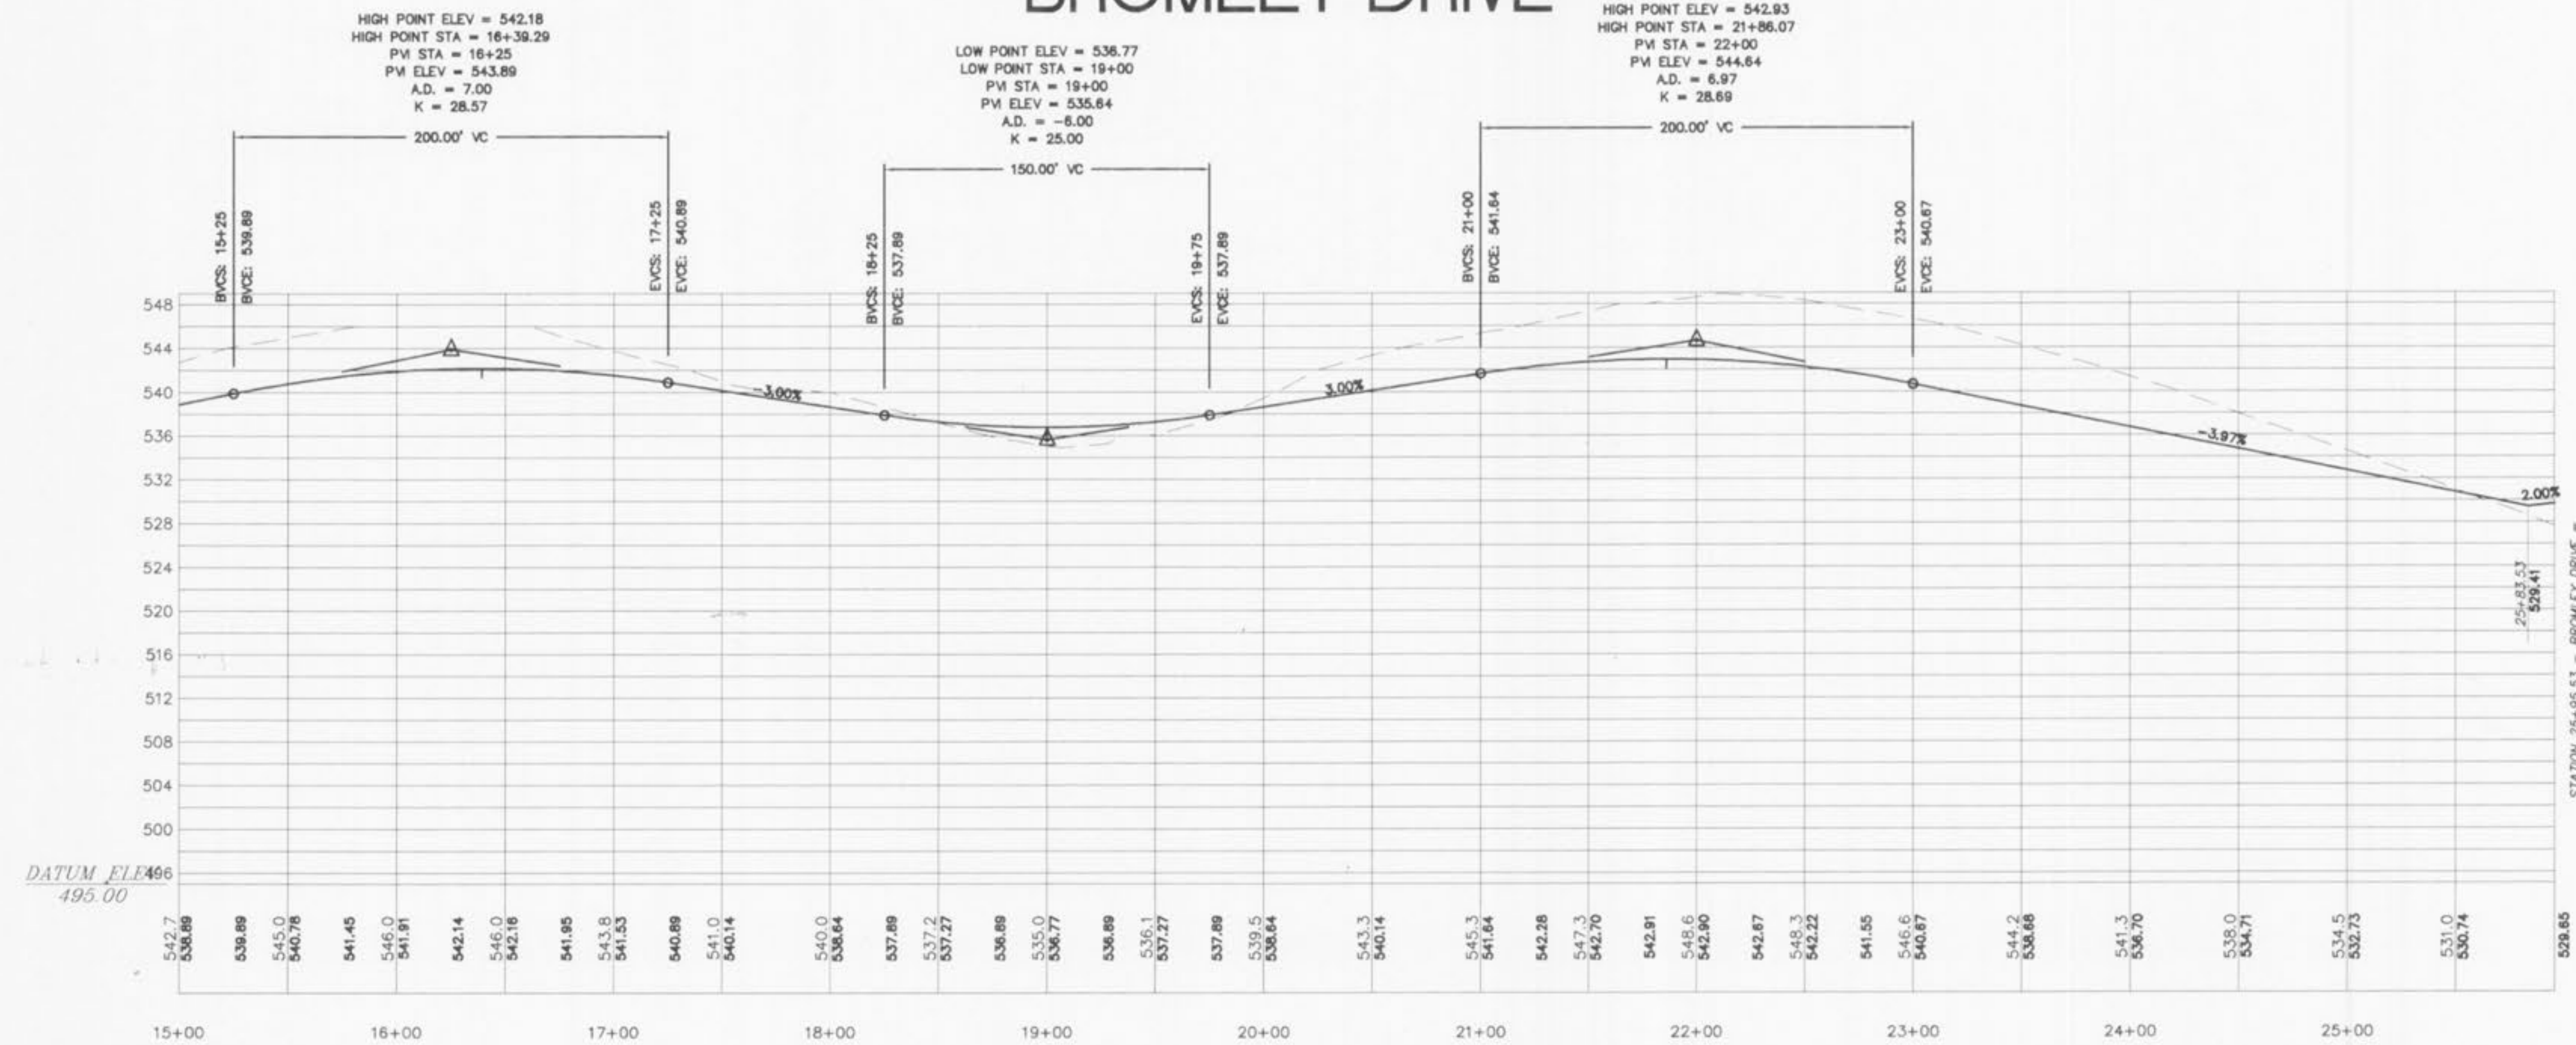

CARTER'S GROVE  
 'EYEBROW COURT'  
 (STA. 3+72.00)

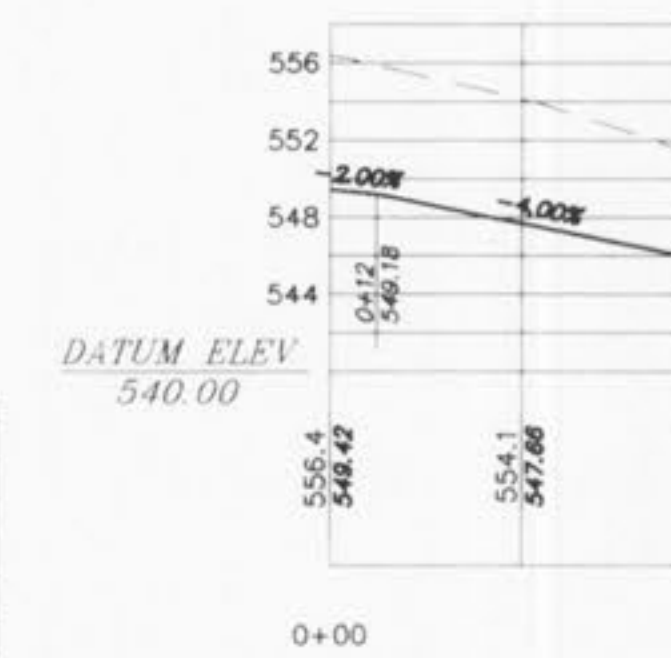

CARTER'S GROVE  
 'EYEBROW COURT'  
 (STA. 6+22.11)

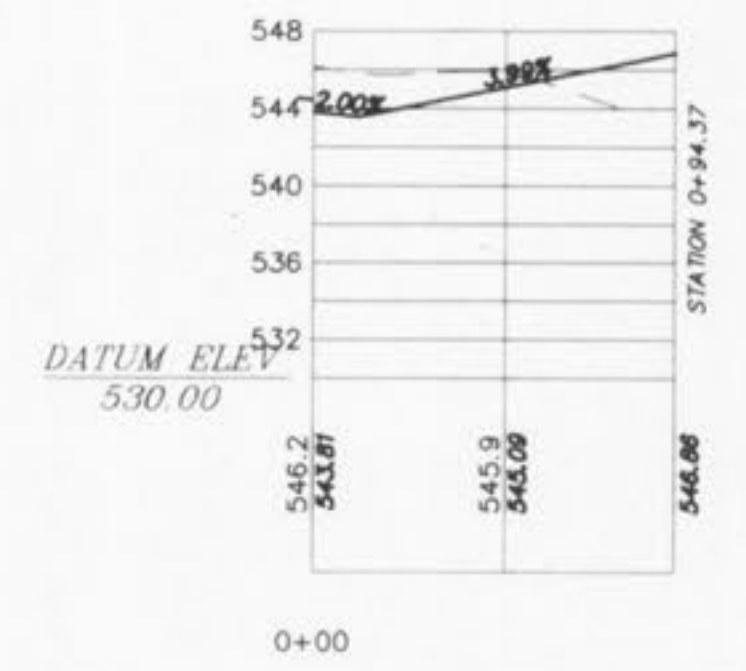

# BROMLEY COURT

