



SCALE  
HORIZ: 1" = 50'  
VERT: 1" = 10'


### BELLOW FALLS DRIVE

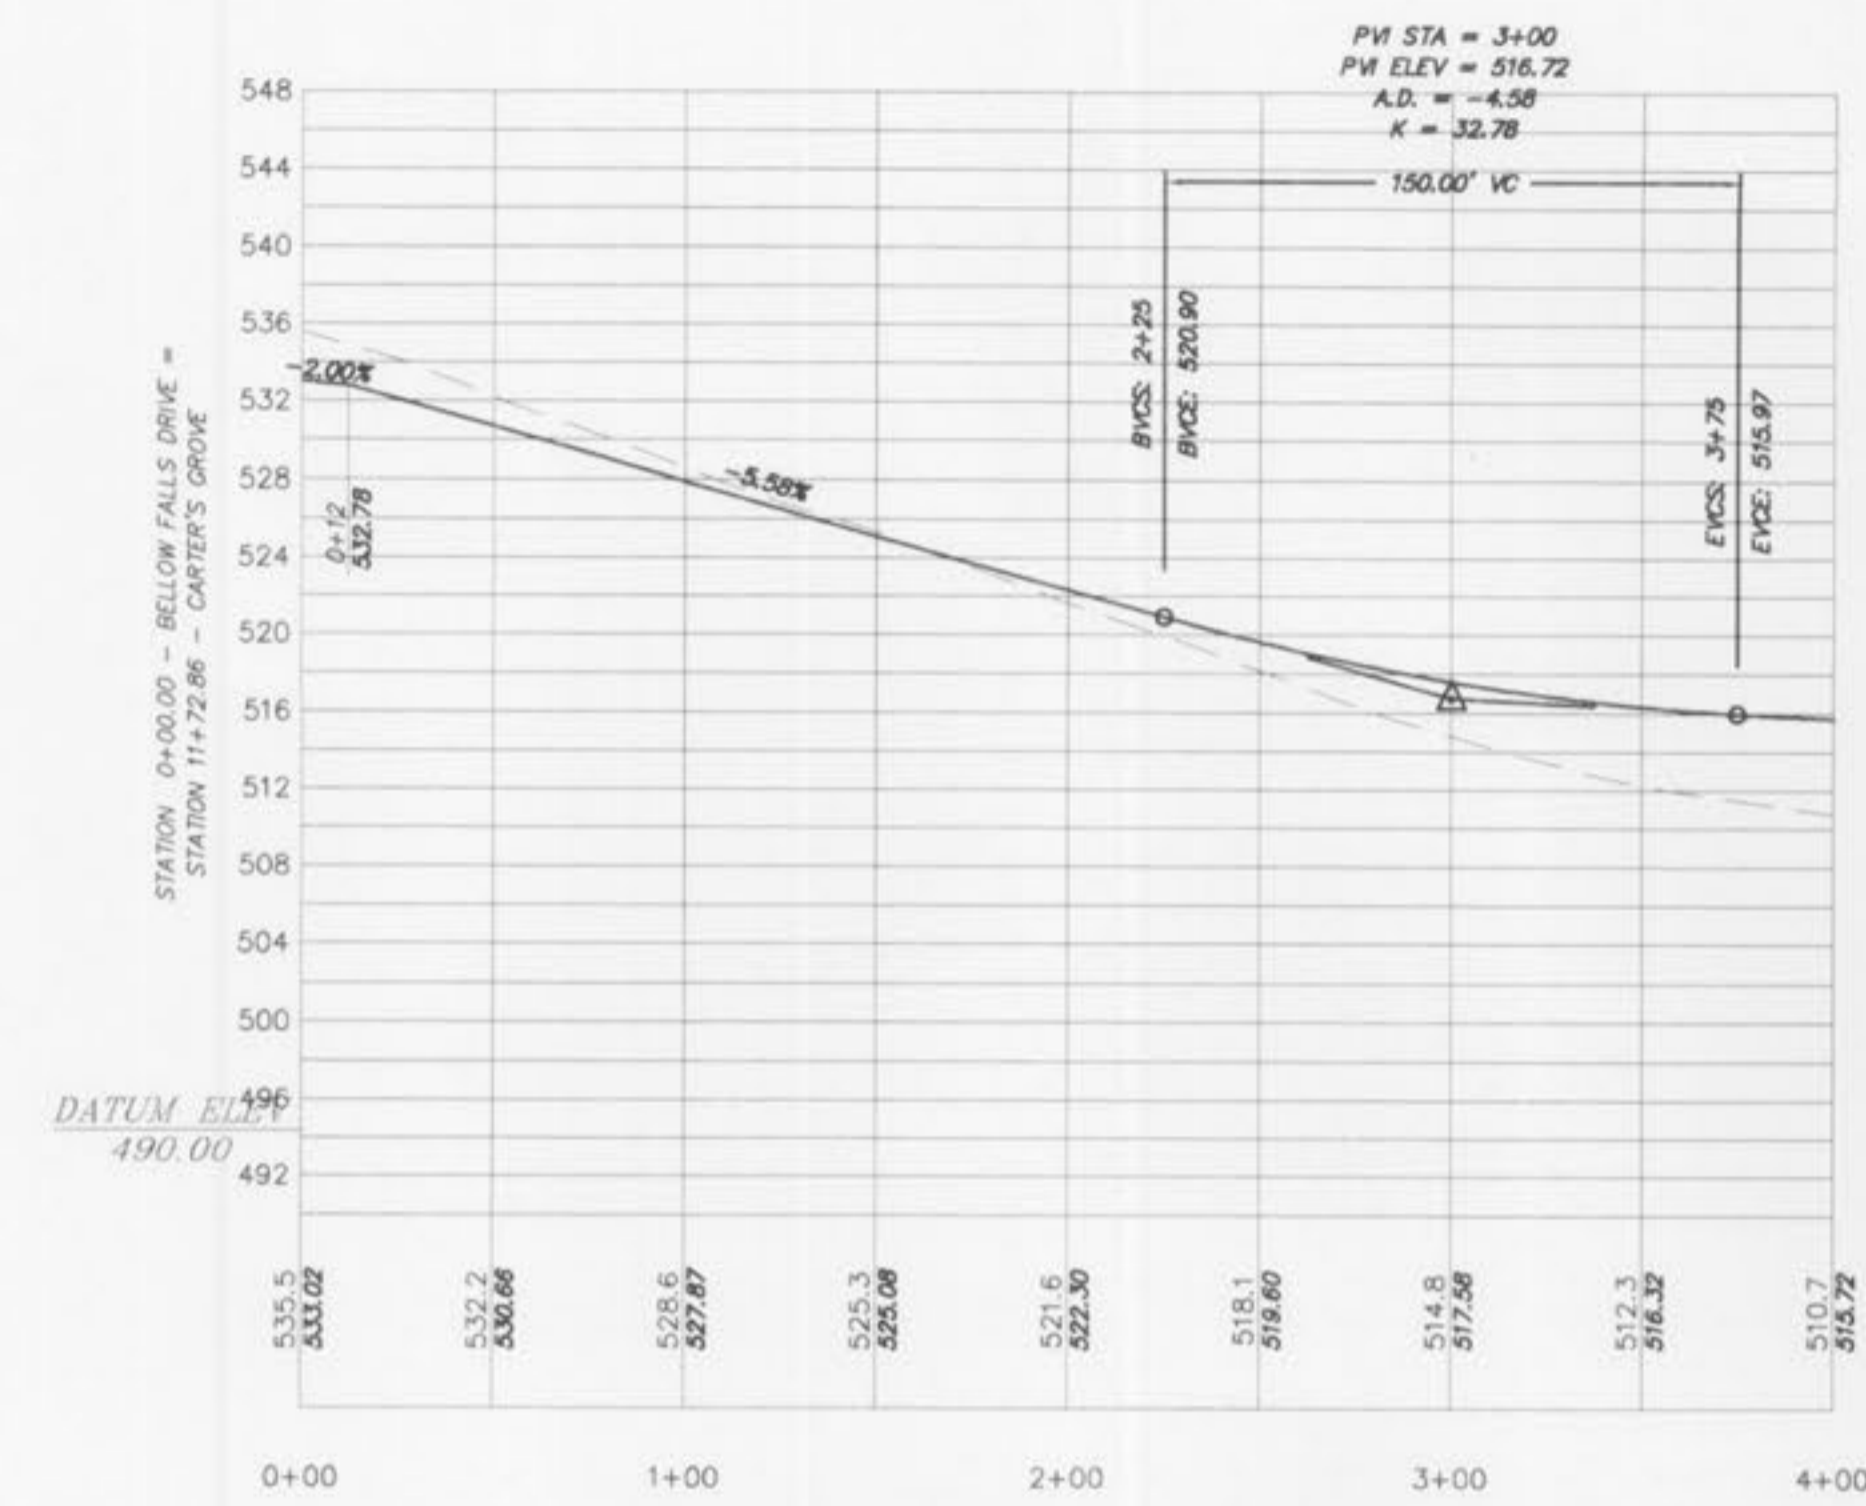

### MIDDLESBURG DRIVE

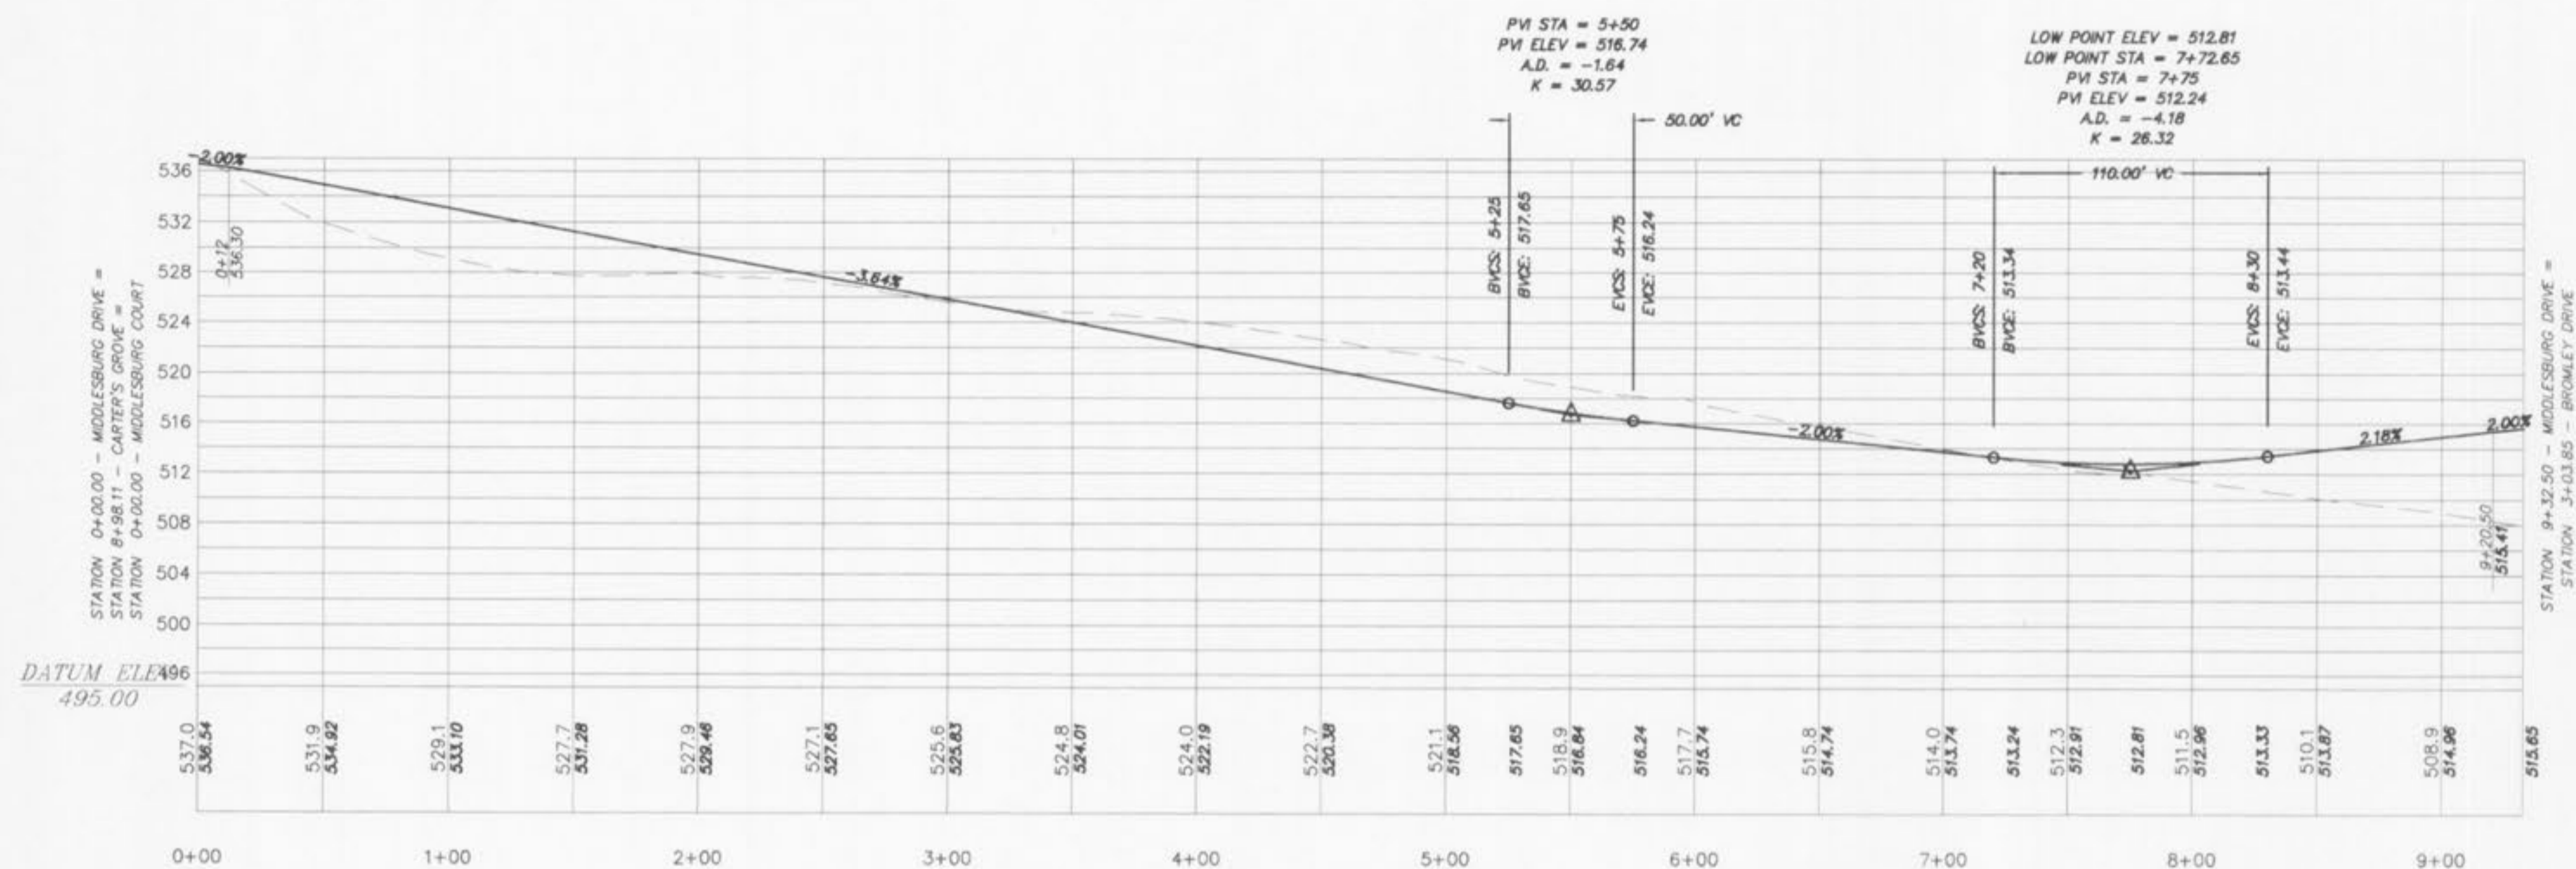

### BELLOW FALLS DRIVE

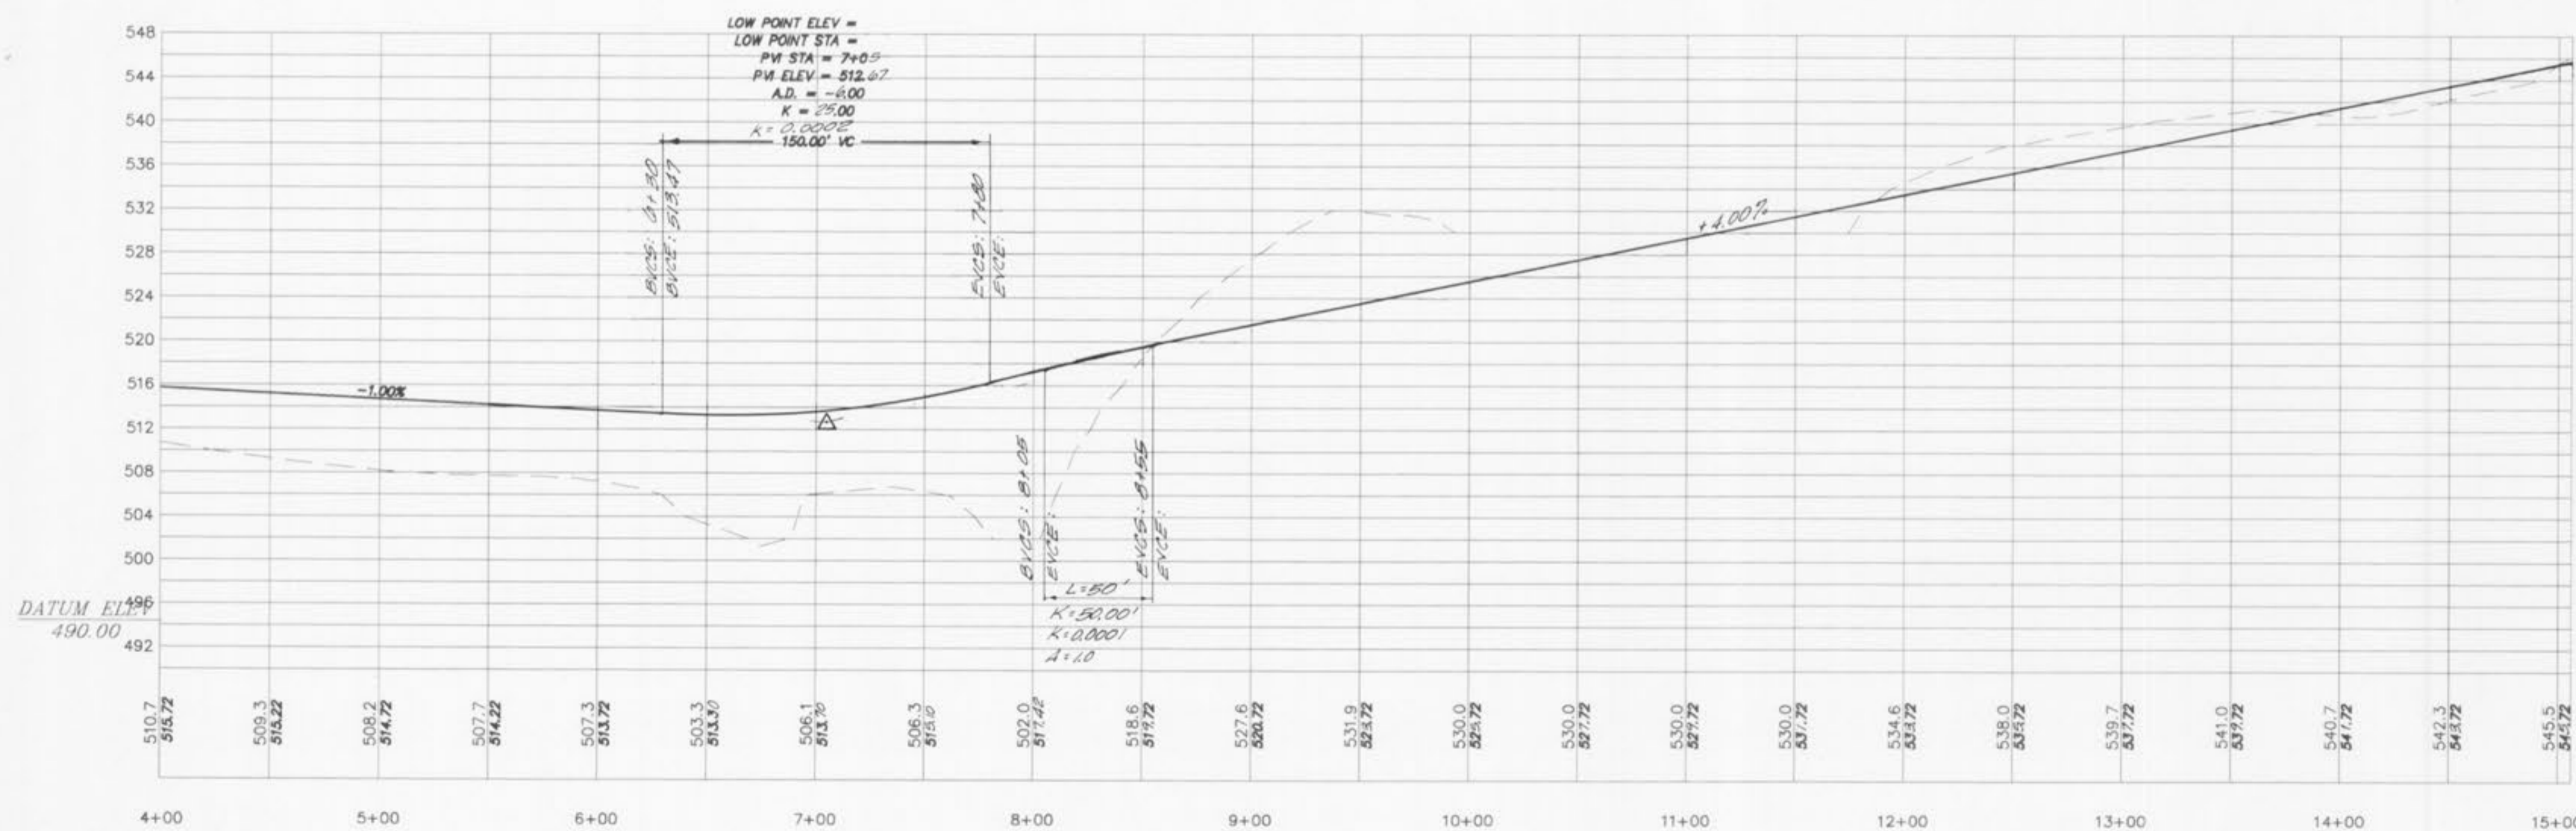

### MARTINSBURG COURT

