



SCALE
 HORIZ: 1" = 50'
 VERT: 1" = 10'

MONTICELLO MANOR
 STREET PROFILES
 June 1994 Job No. 94-010
 Rev. 9-29-94 L.S.S.

OLD STONE DRIVE

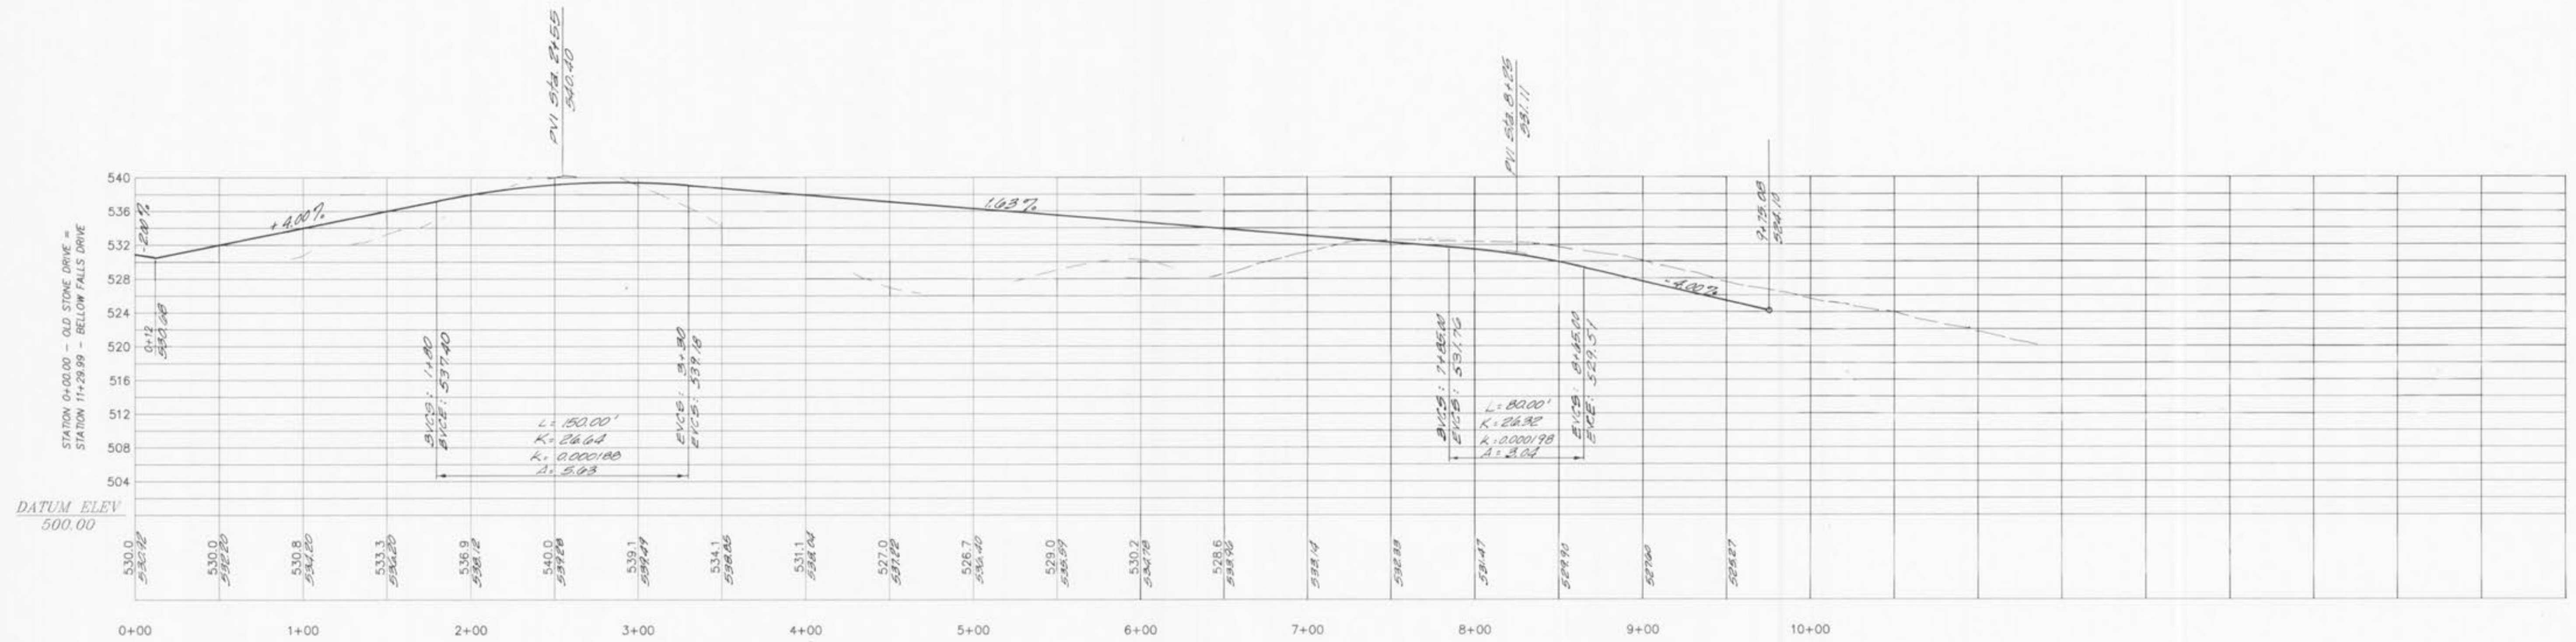

OLD STONE COURT

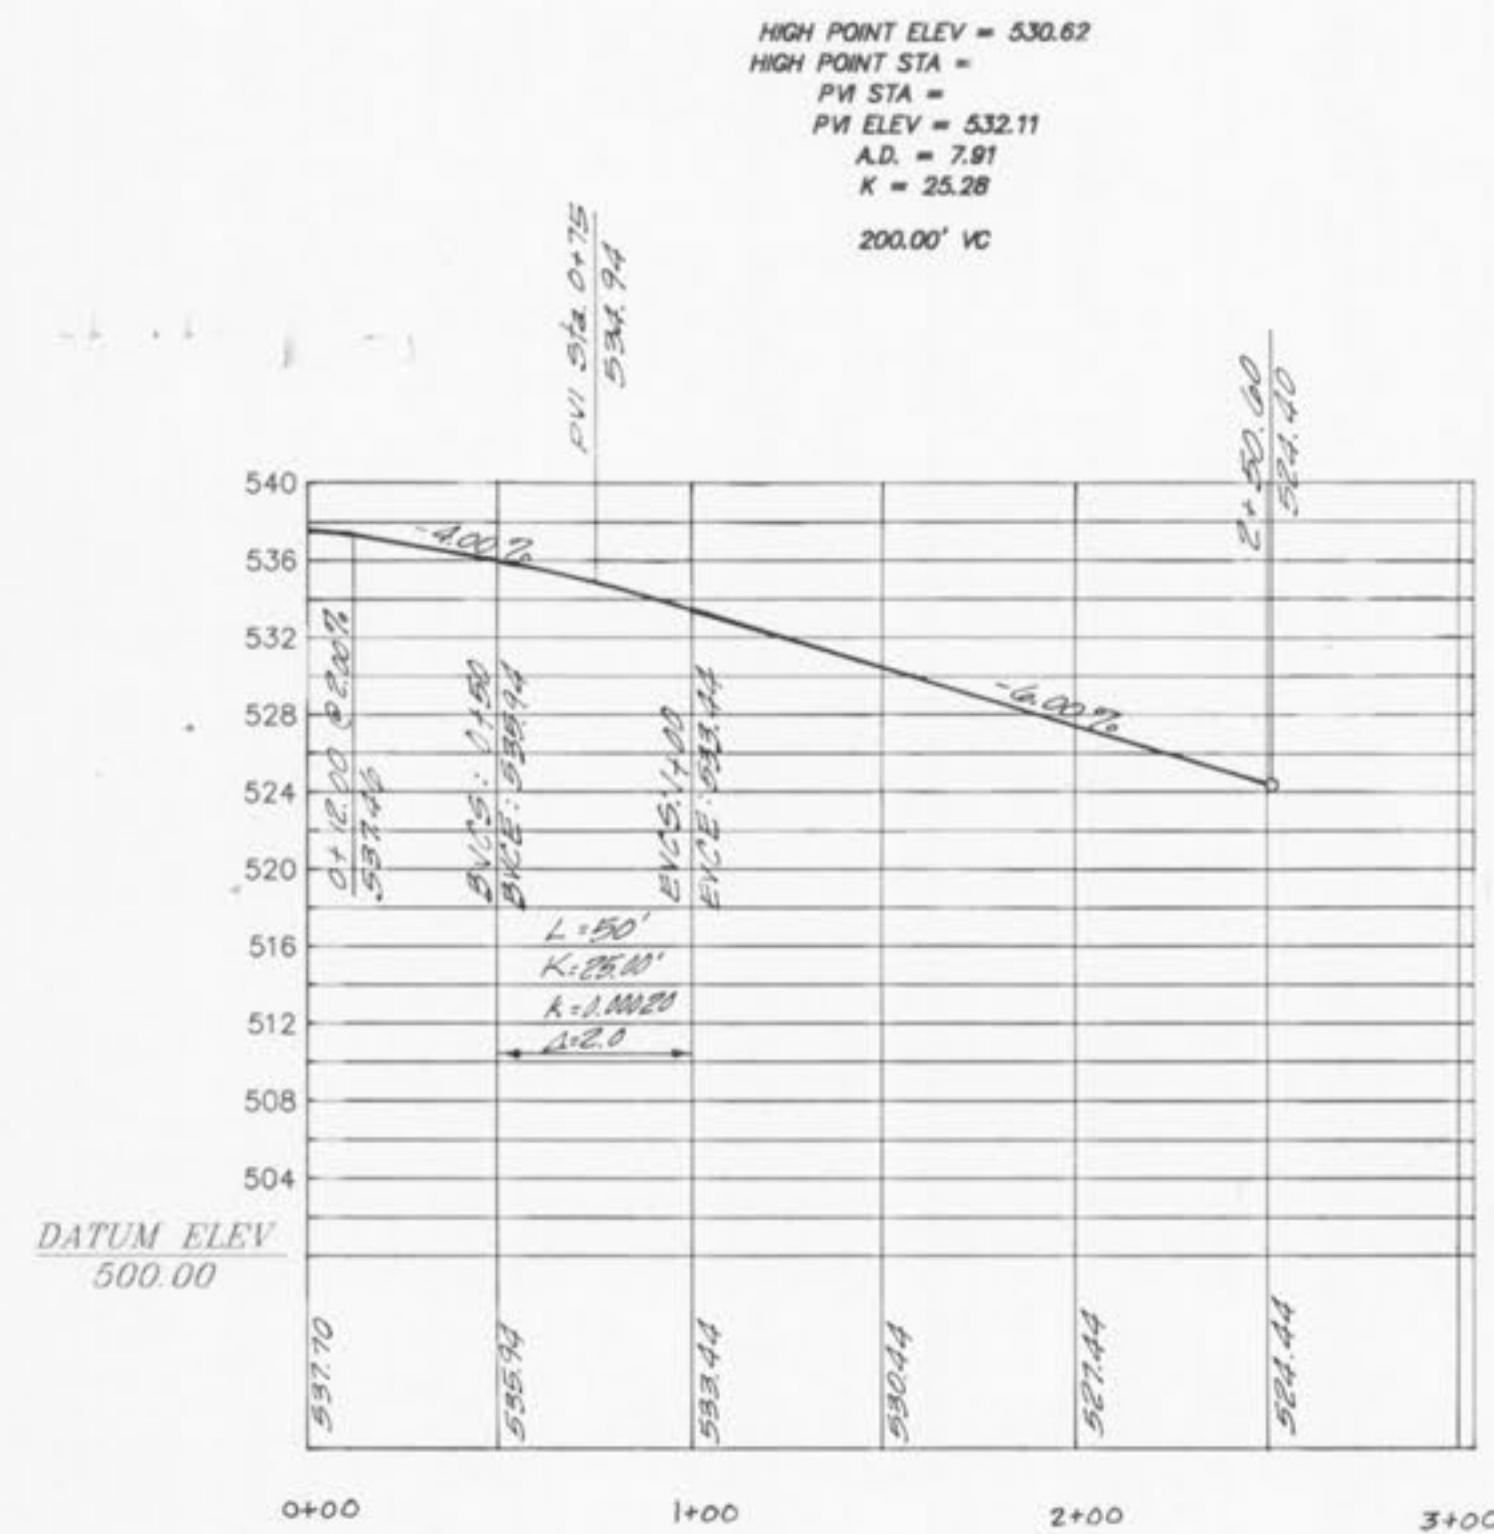

HARPER'S FERRY DRIVE

