


**MONTICELLO MANOR  
OFF-SITE  
SANITARY SEWER PLAN**

June 1994 Job No. 94-010  
 Rev. 7-29-95 per Explorer Pipelines, Inc.  
 Rev. 8-10-94 2.5% per Duxsett Creek, Commercial

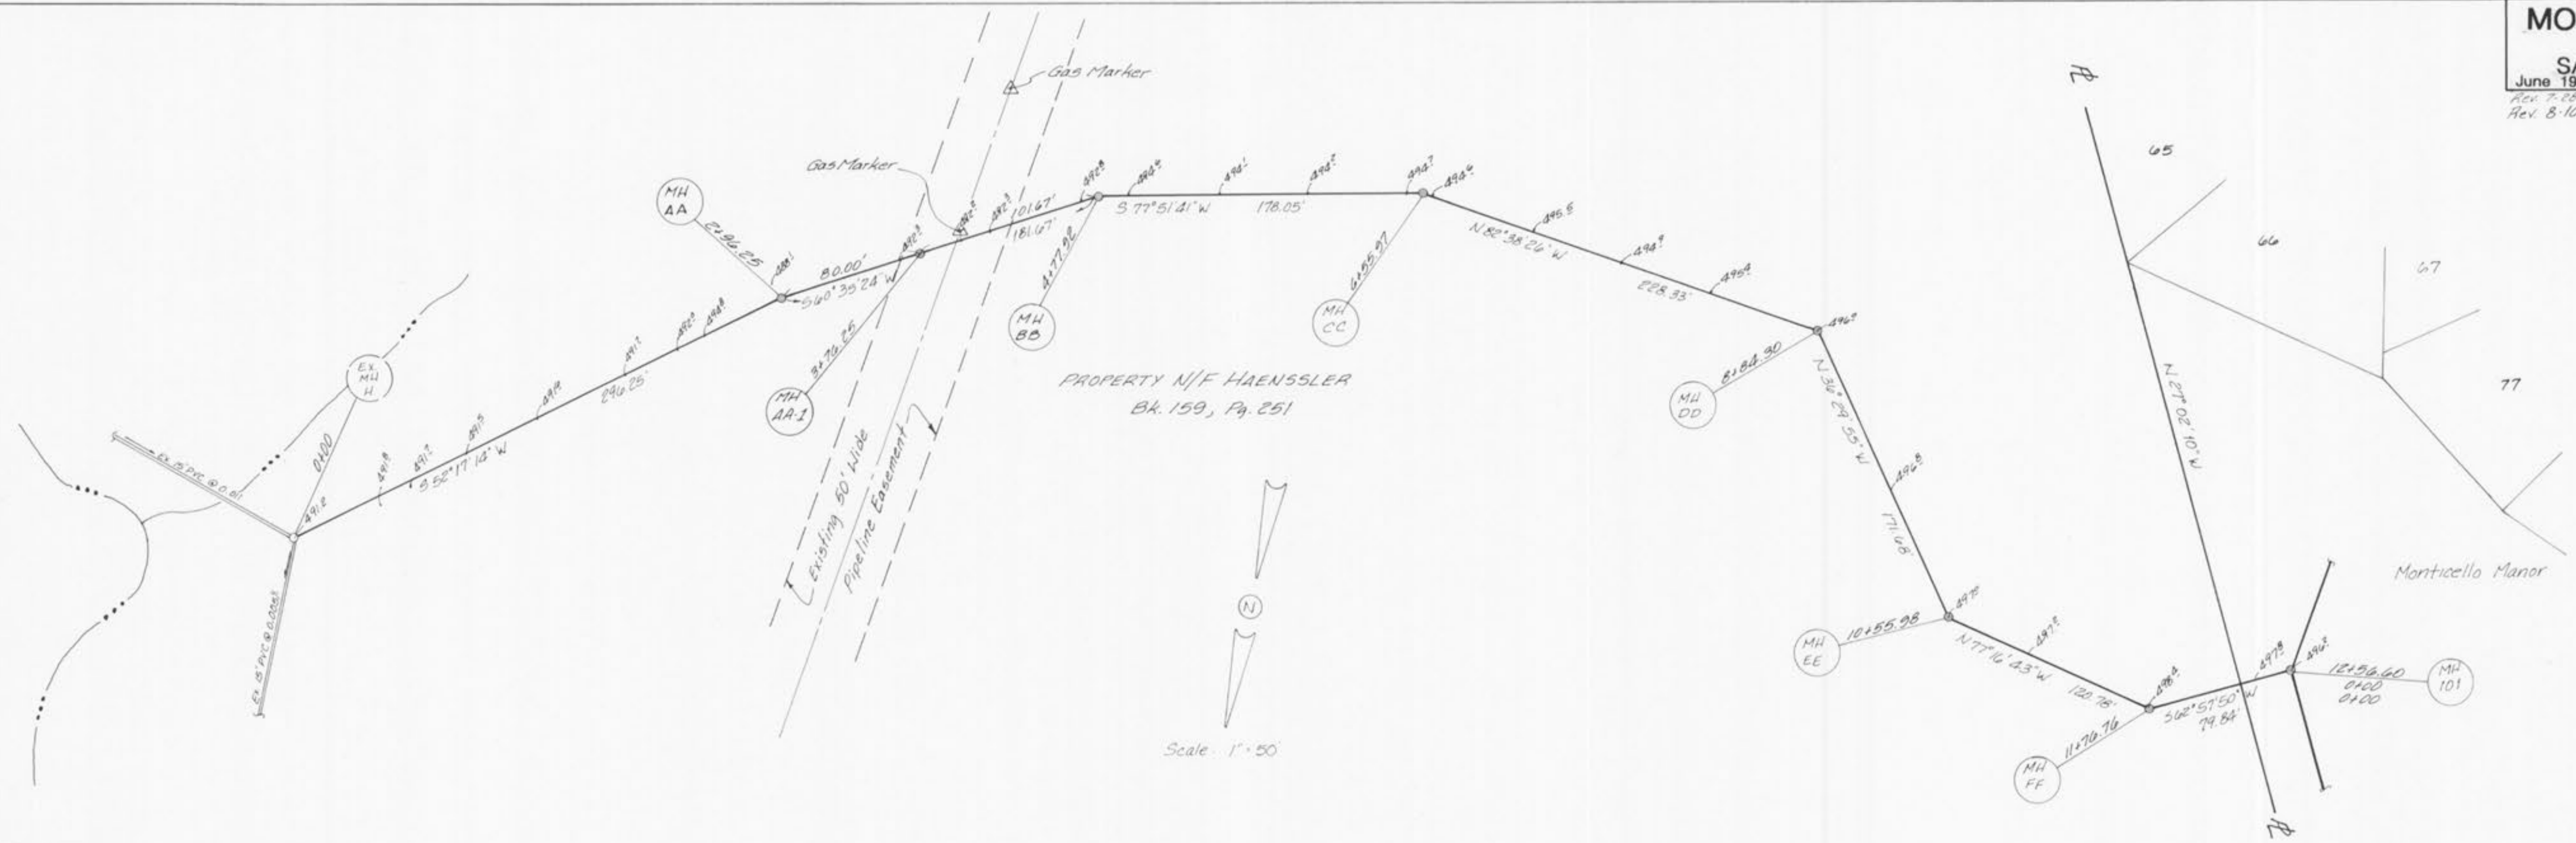

DATE	BY
DATE	BY

PLAN

SURVEYED: \_\_\_\_\_  
 PLOTTED: \_\_\_\_\_  
 ALLOTTED: \_\_\_\_\_  
 RT. OF WAY CHECKED: \_\_\_\_\_  
 NOTE BOOK NO. \_\_\_\_\_

**NOTE:**  
 Underground utilities and structures have been plotted from available information and therefore, their location must be considered approximate only. It is the responsibility of the individual contractors to notify the utility companies before actual construction.

DATE	BY
DATE	BY

PROFILE

SURVEYED: \_\_\_\_\_  
 PLOTTED: \_\_\_\_\_  
 B.M. NOTED: \_\_\_\_\_  
 STRUCTURE NOTATING CHKD: \_\_\_\_\_  
 NOTE BOOK NO. \_\_\_\_\_

