


FINAL SURVEY
 DATE: _____ BY: _____
 SURVEYED: _____ PLOTTED: _____
 TEMPLATE: _____
 NOTE BOOK: _____
 NO. _____ AREAS CHECKED: _____

ORIGINAL SURVEY
 DATE: _____ BY: _____
 SURVEYED: _____ PLOTTED: _____
 TEMPLATE: _____
 NOTE BOOK: _____
 NO. _____ AREAS CHECKED: _____

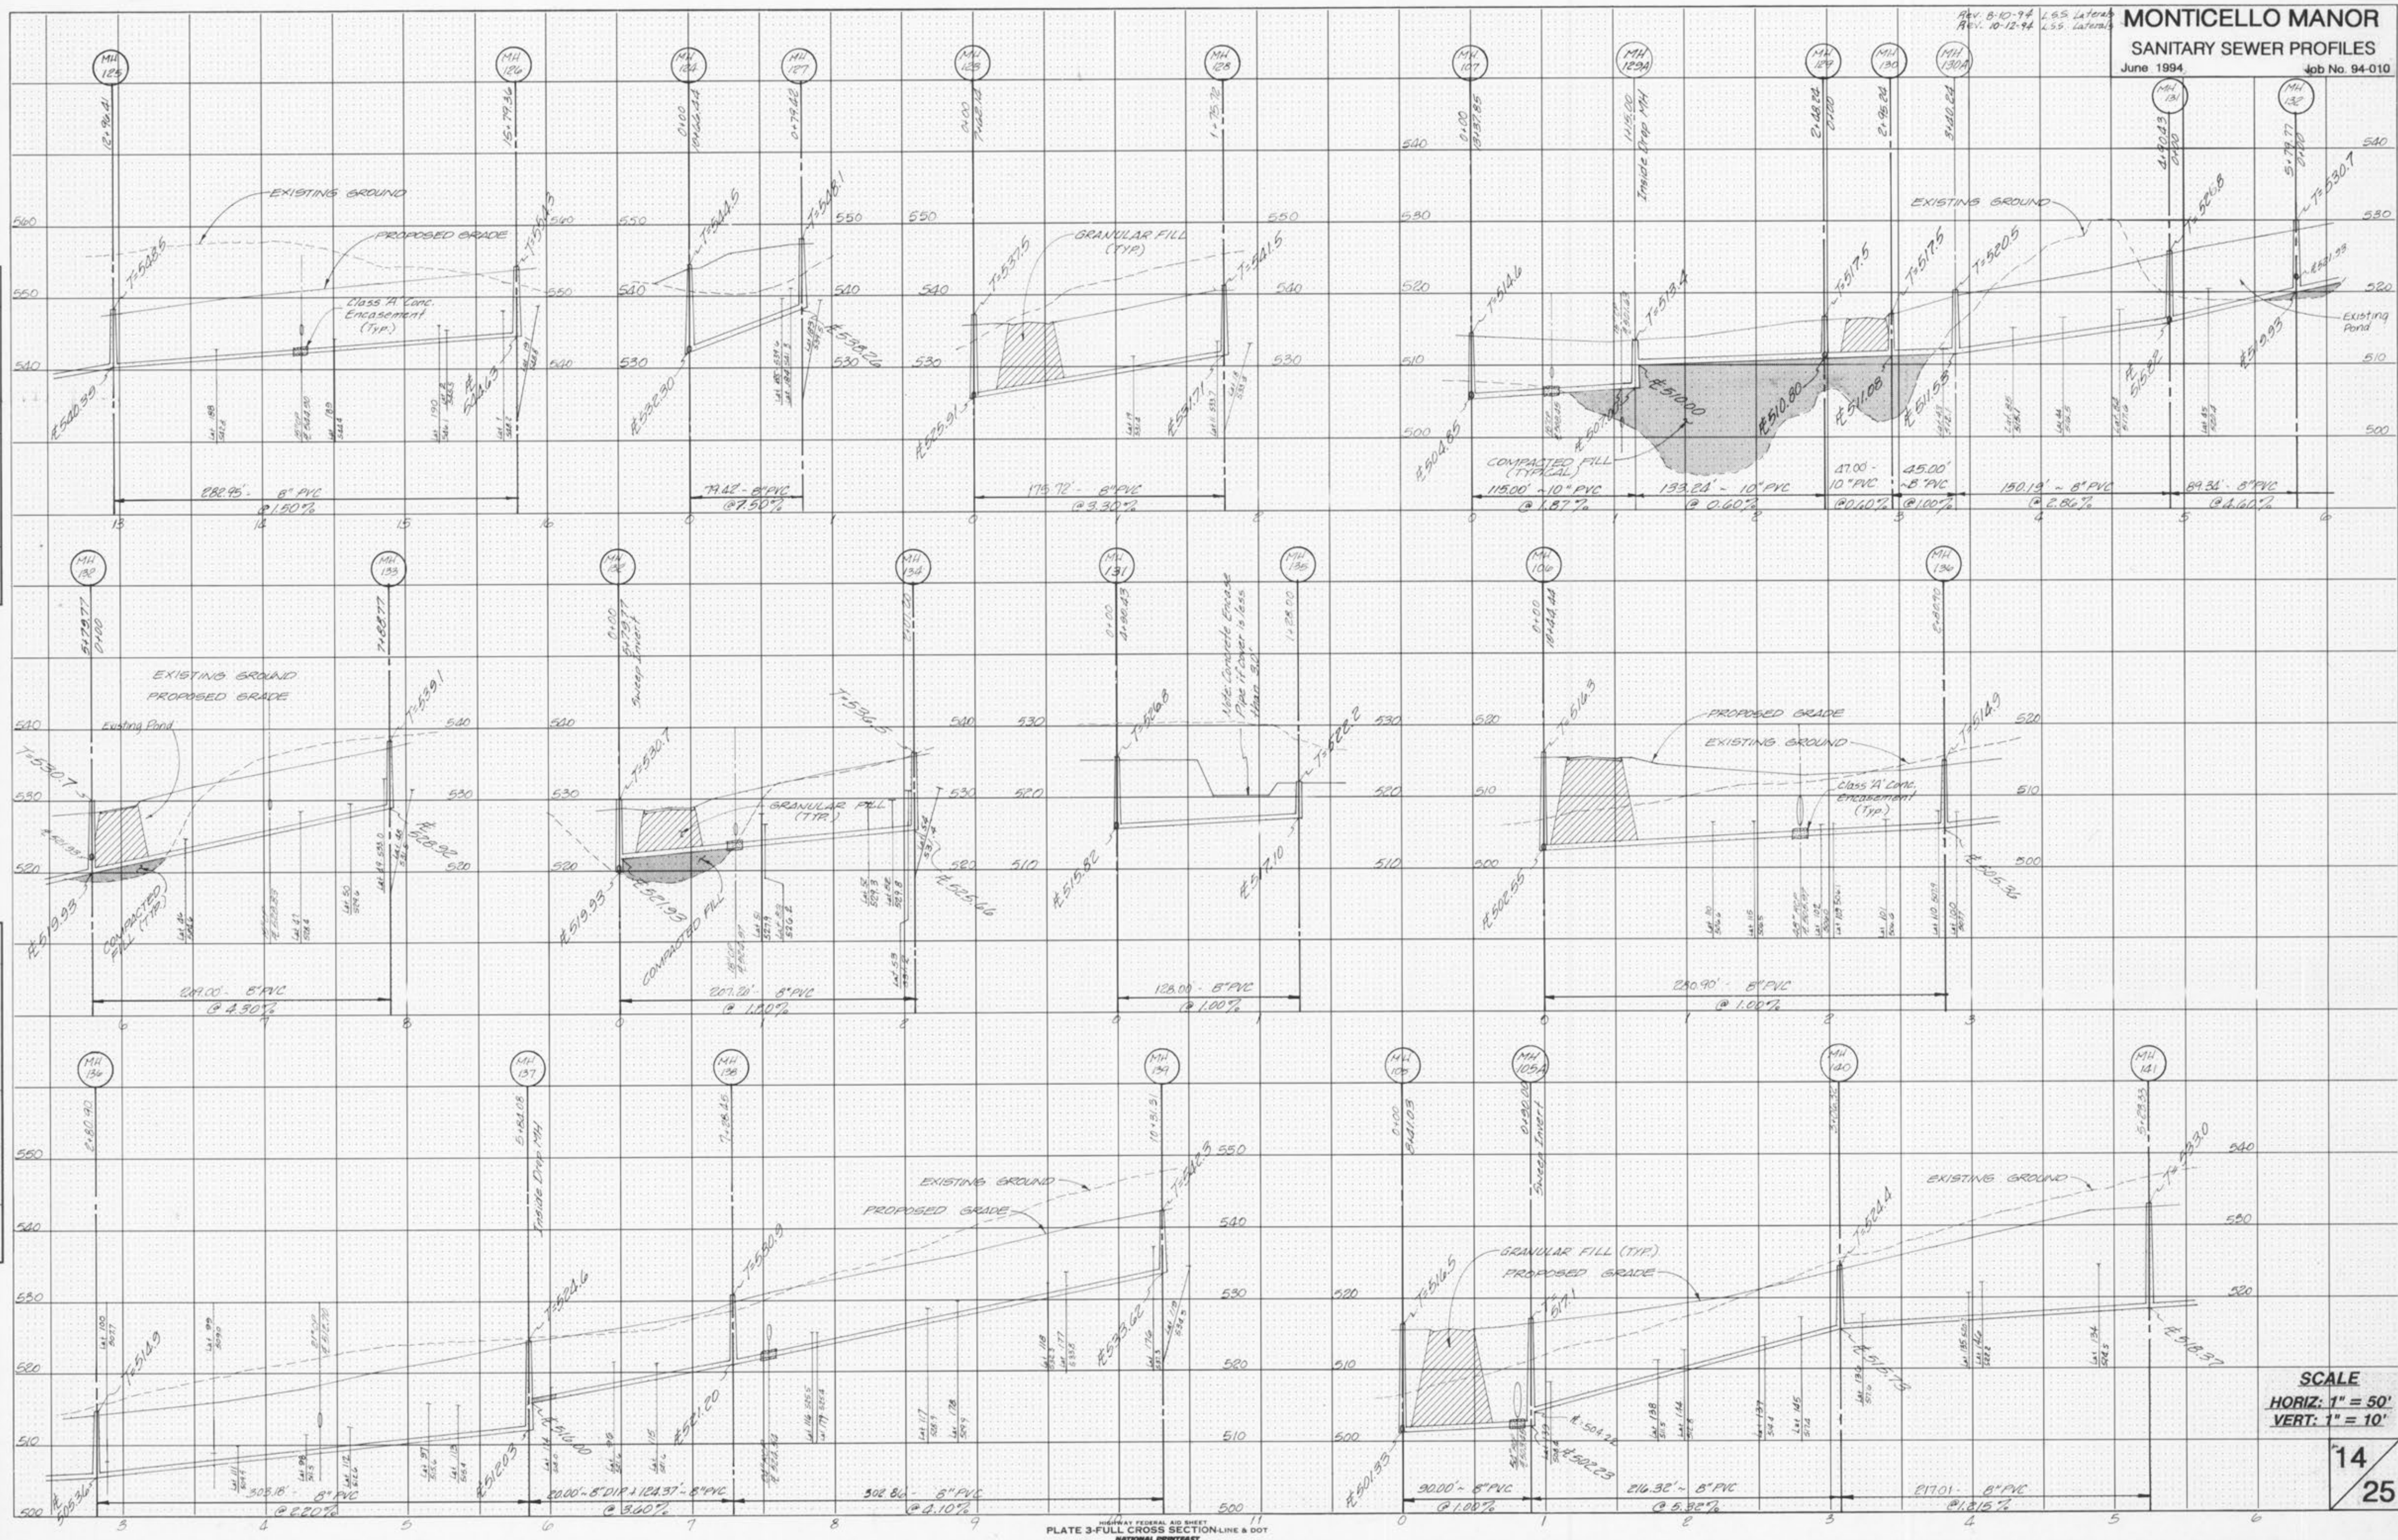

SCALE
 HORIZ: 1" = 50'
 VERT: 1" = 10'

14
 25