


**MONTICELLO MANOR
SANITARY SEWER PROFILES**

June 1994 Job No. 94-010

DATE: _____
BY: _____
SURVEYED: _____
PLOTTED: _____
NOTE BOOK: _____
AREAS CHECKED: _____

DATE: _____
BY: _____
SURVEYED: _____
PLOTTED: _____
NOTE BOOK: _____
AREAS CHECKED: _____

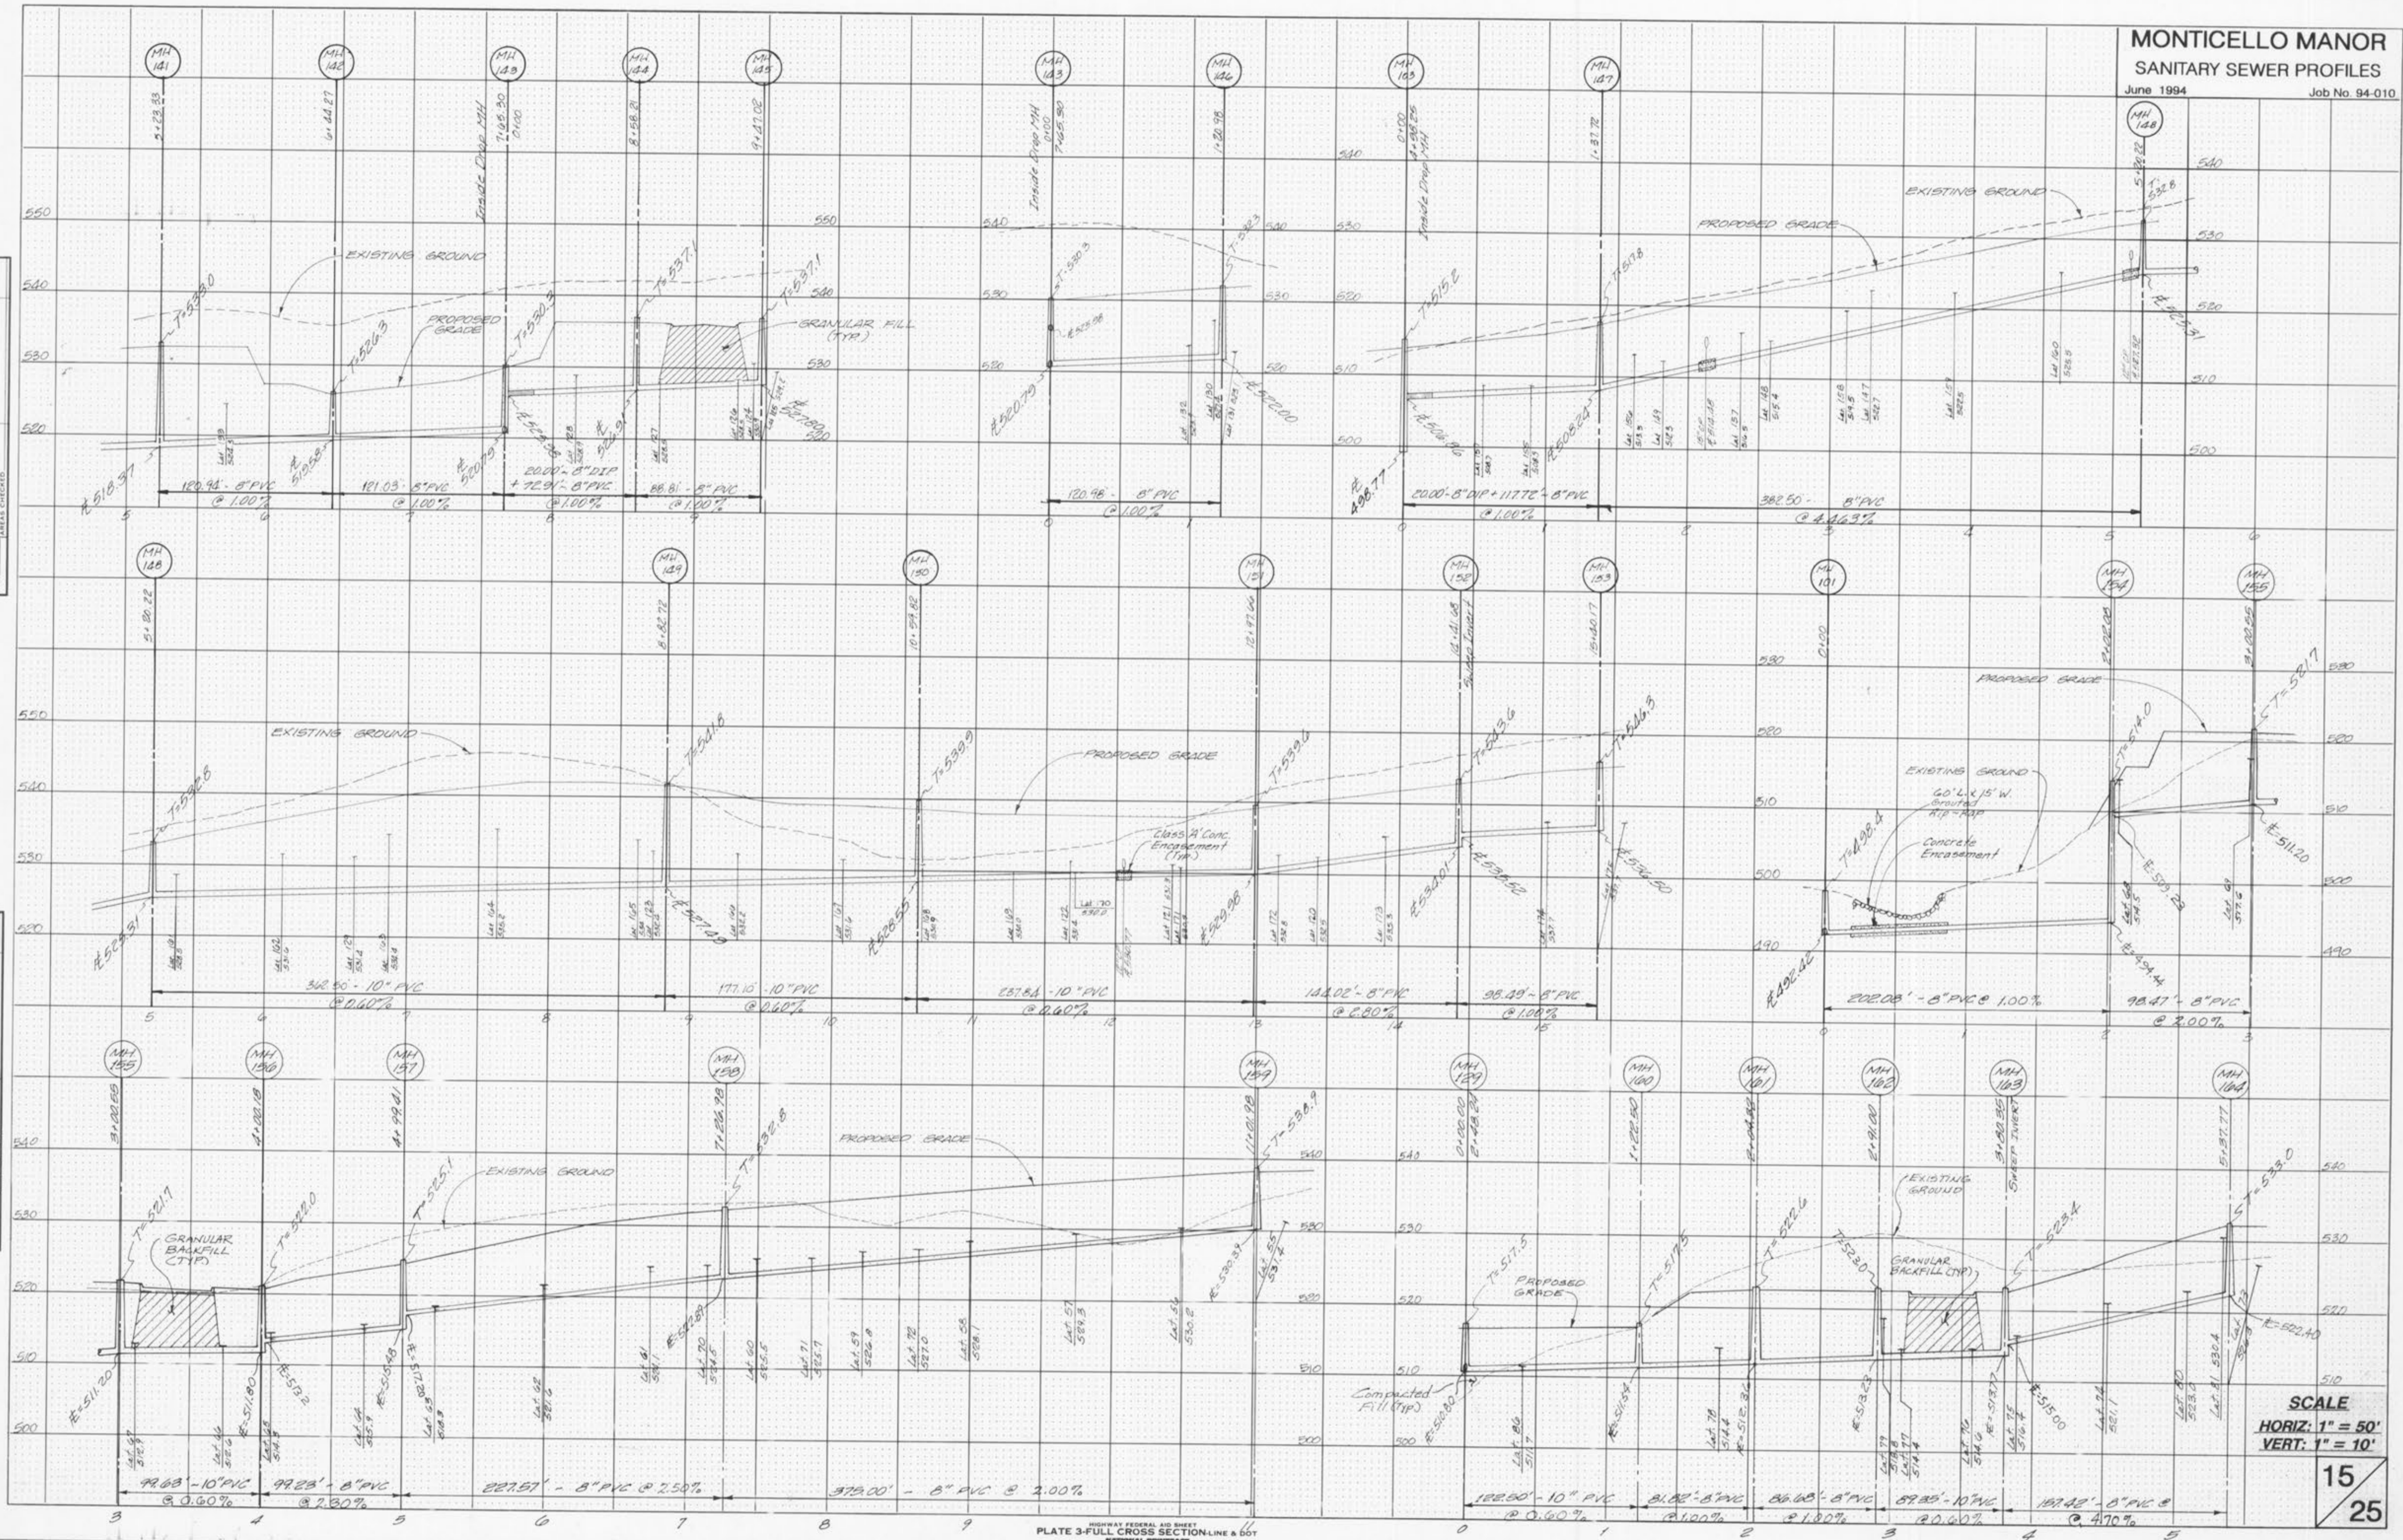

SCALE
HORIZ: 1" = 50'
VERT: 1" = 10'
15
25