


MONTICELLO MANOR
STORM SEWER PROFILES
 June 1994 Job No. 94-101

SCALE
 HORIZ: 1" = 50'
 VERT: 1" = 10'

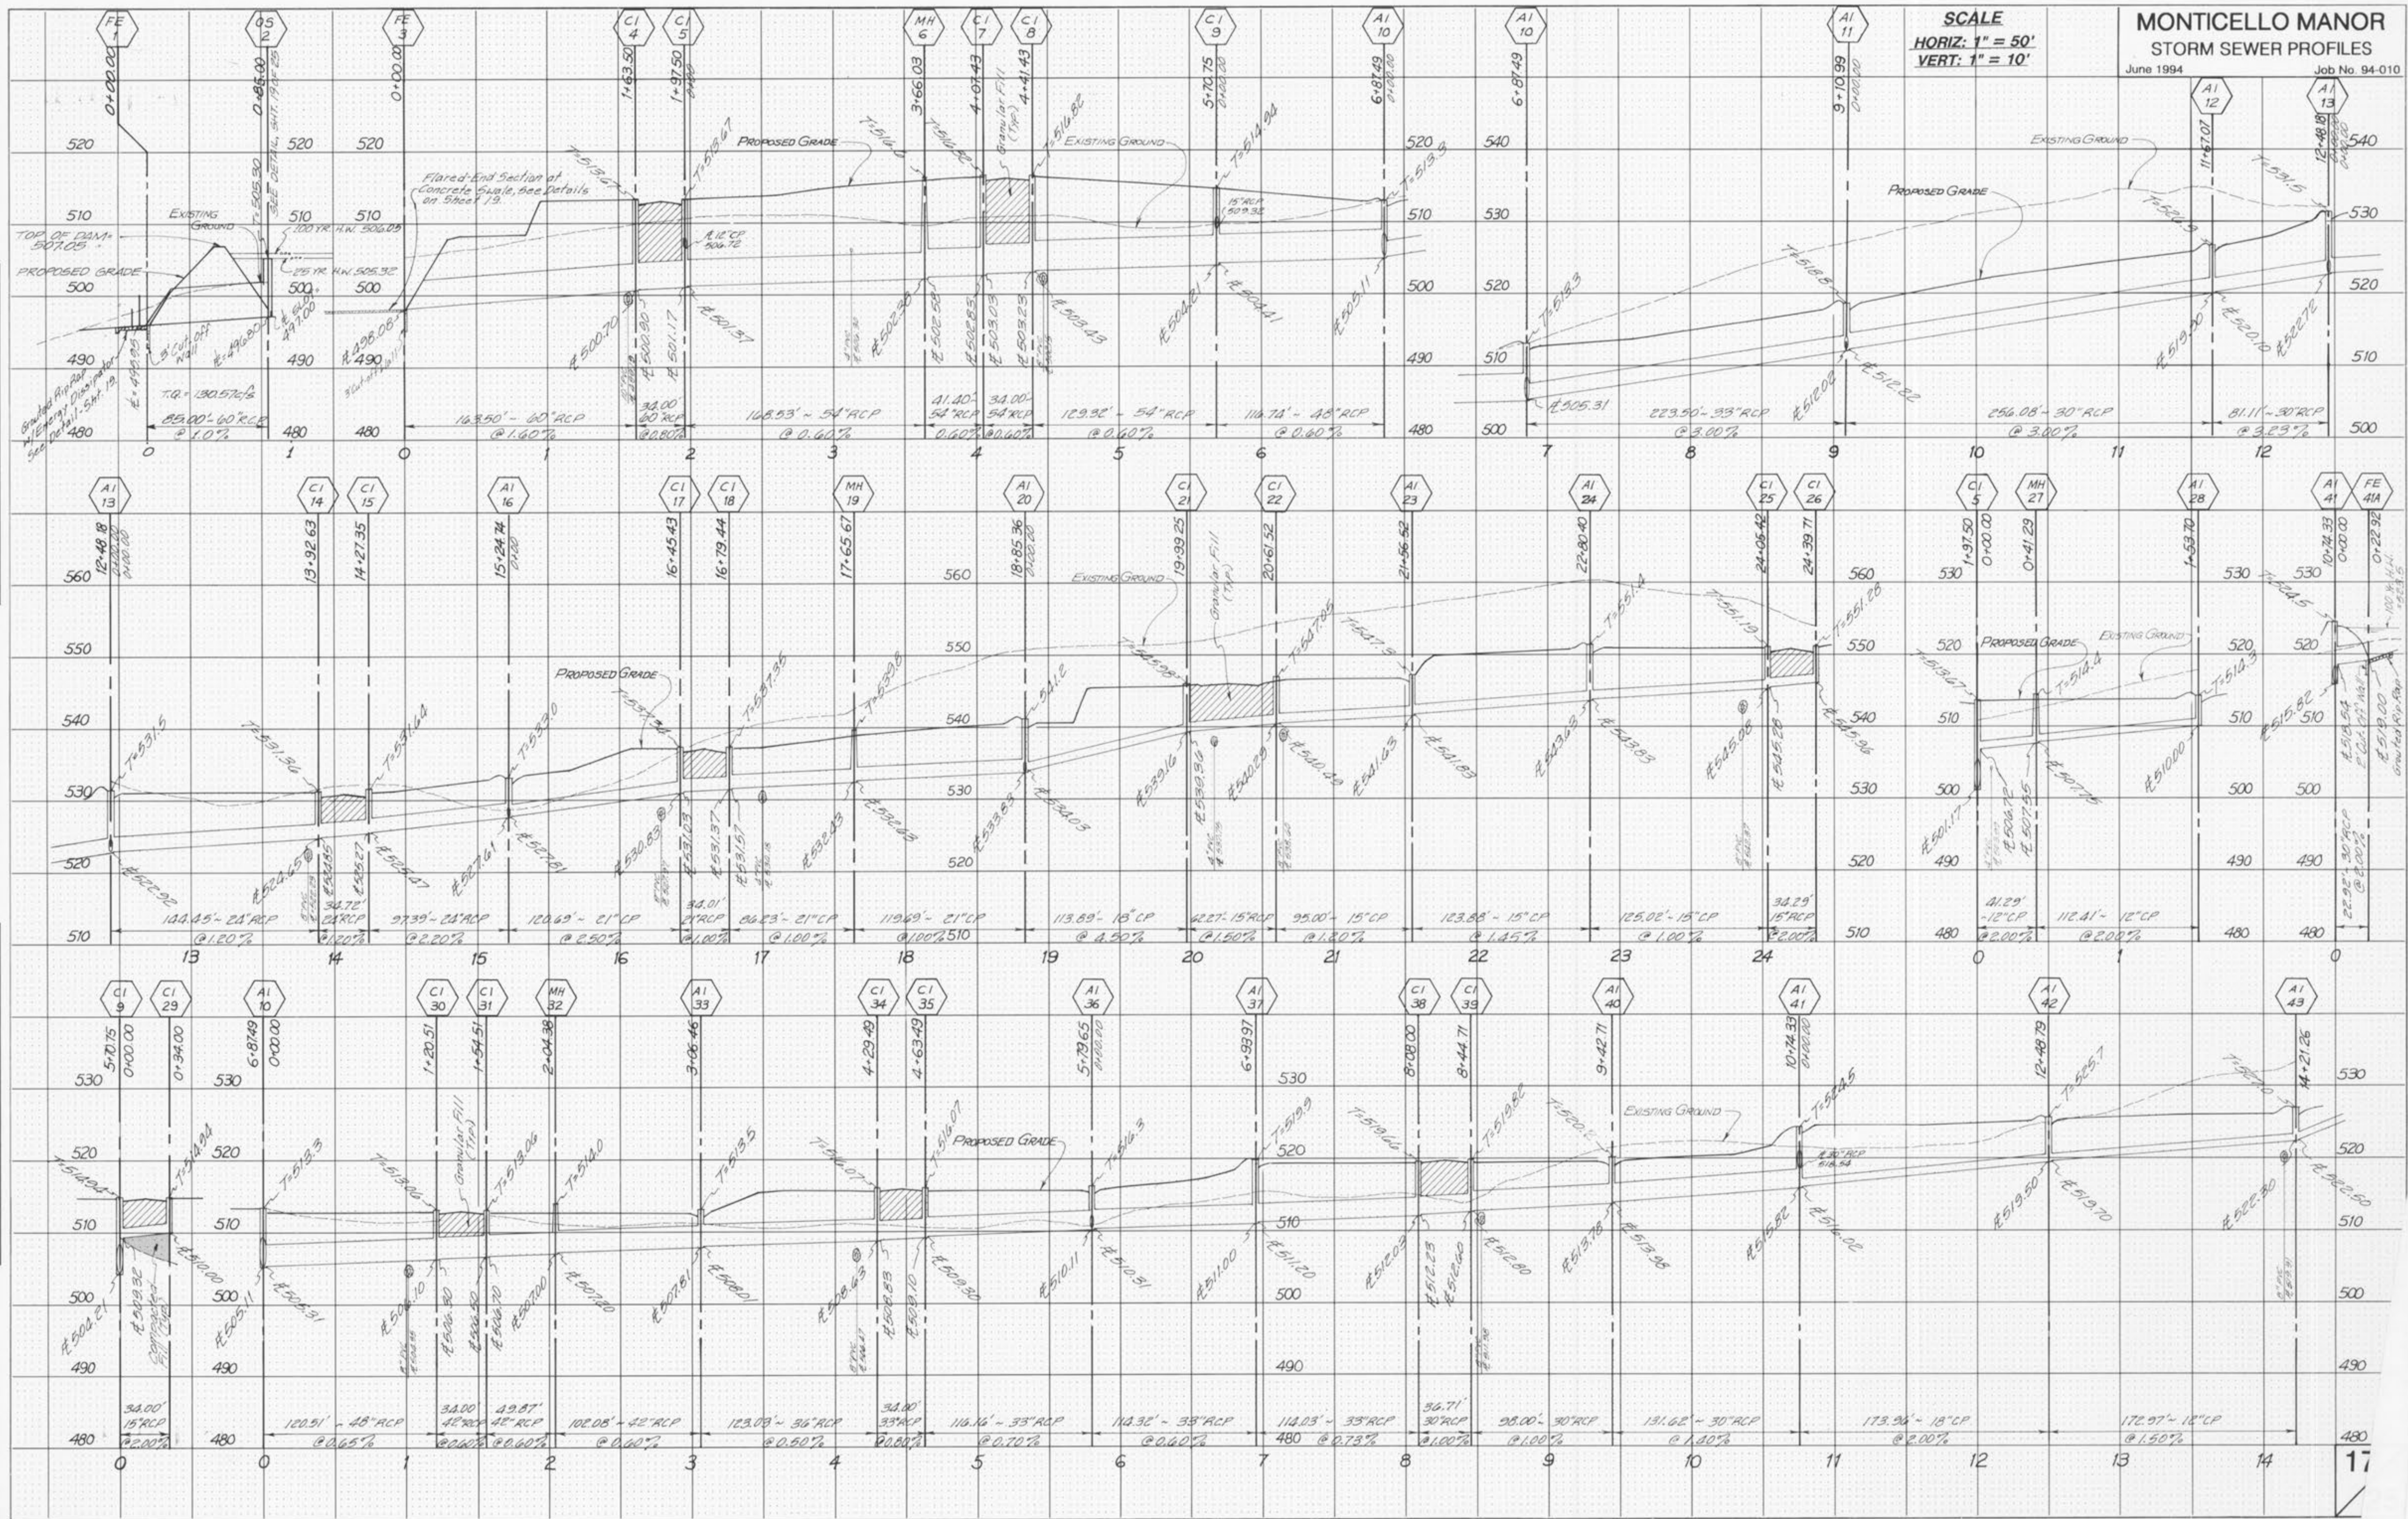

FINAL SURVEY INVERTED PLOTTED NOTE BOOK AREAS CHECKED

ORIGINAL SURVEY INVERTED PLOTTED NOTE BOOK AREAS CHECKED