


**MONTICELLO MANOR
STORM SEWER PROFILES**

June 1994 Job No. 94-010

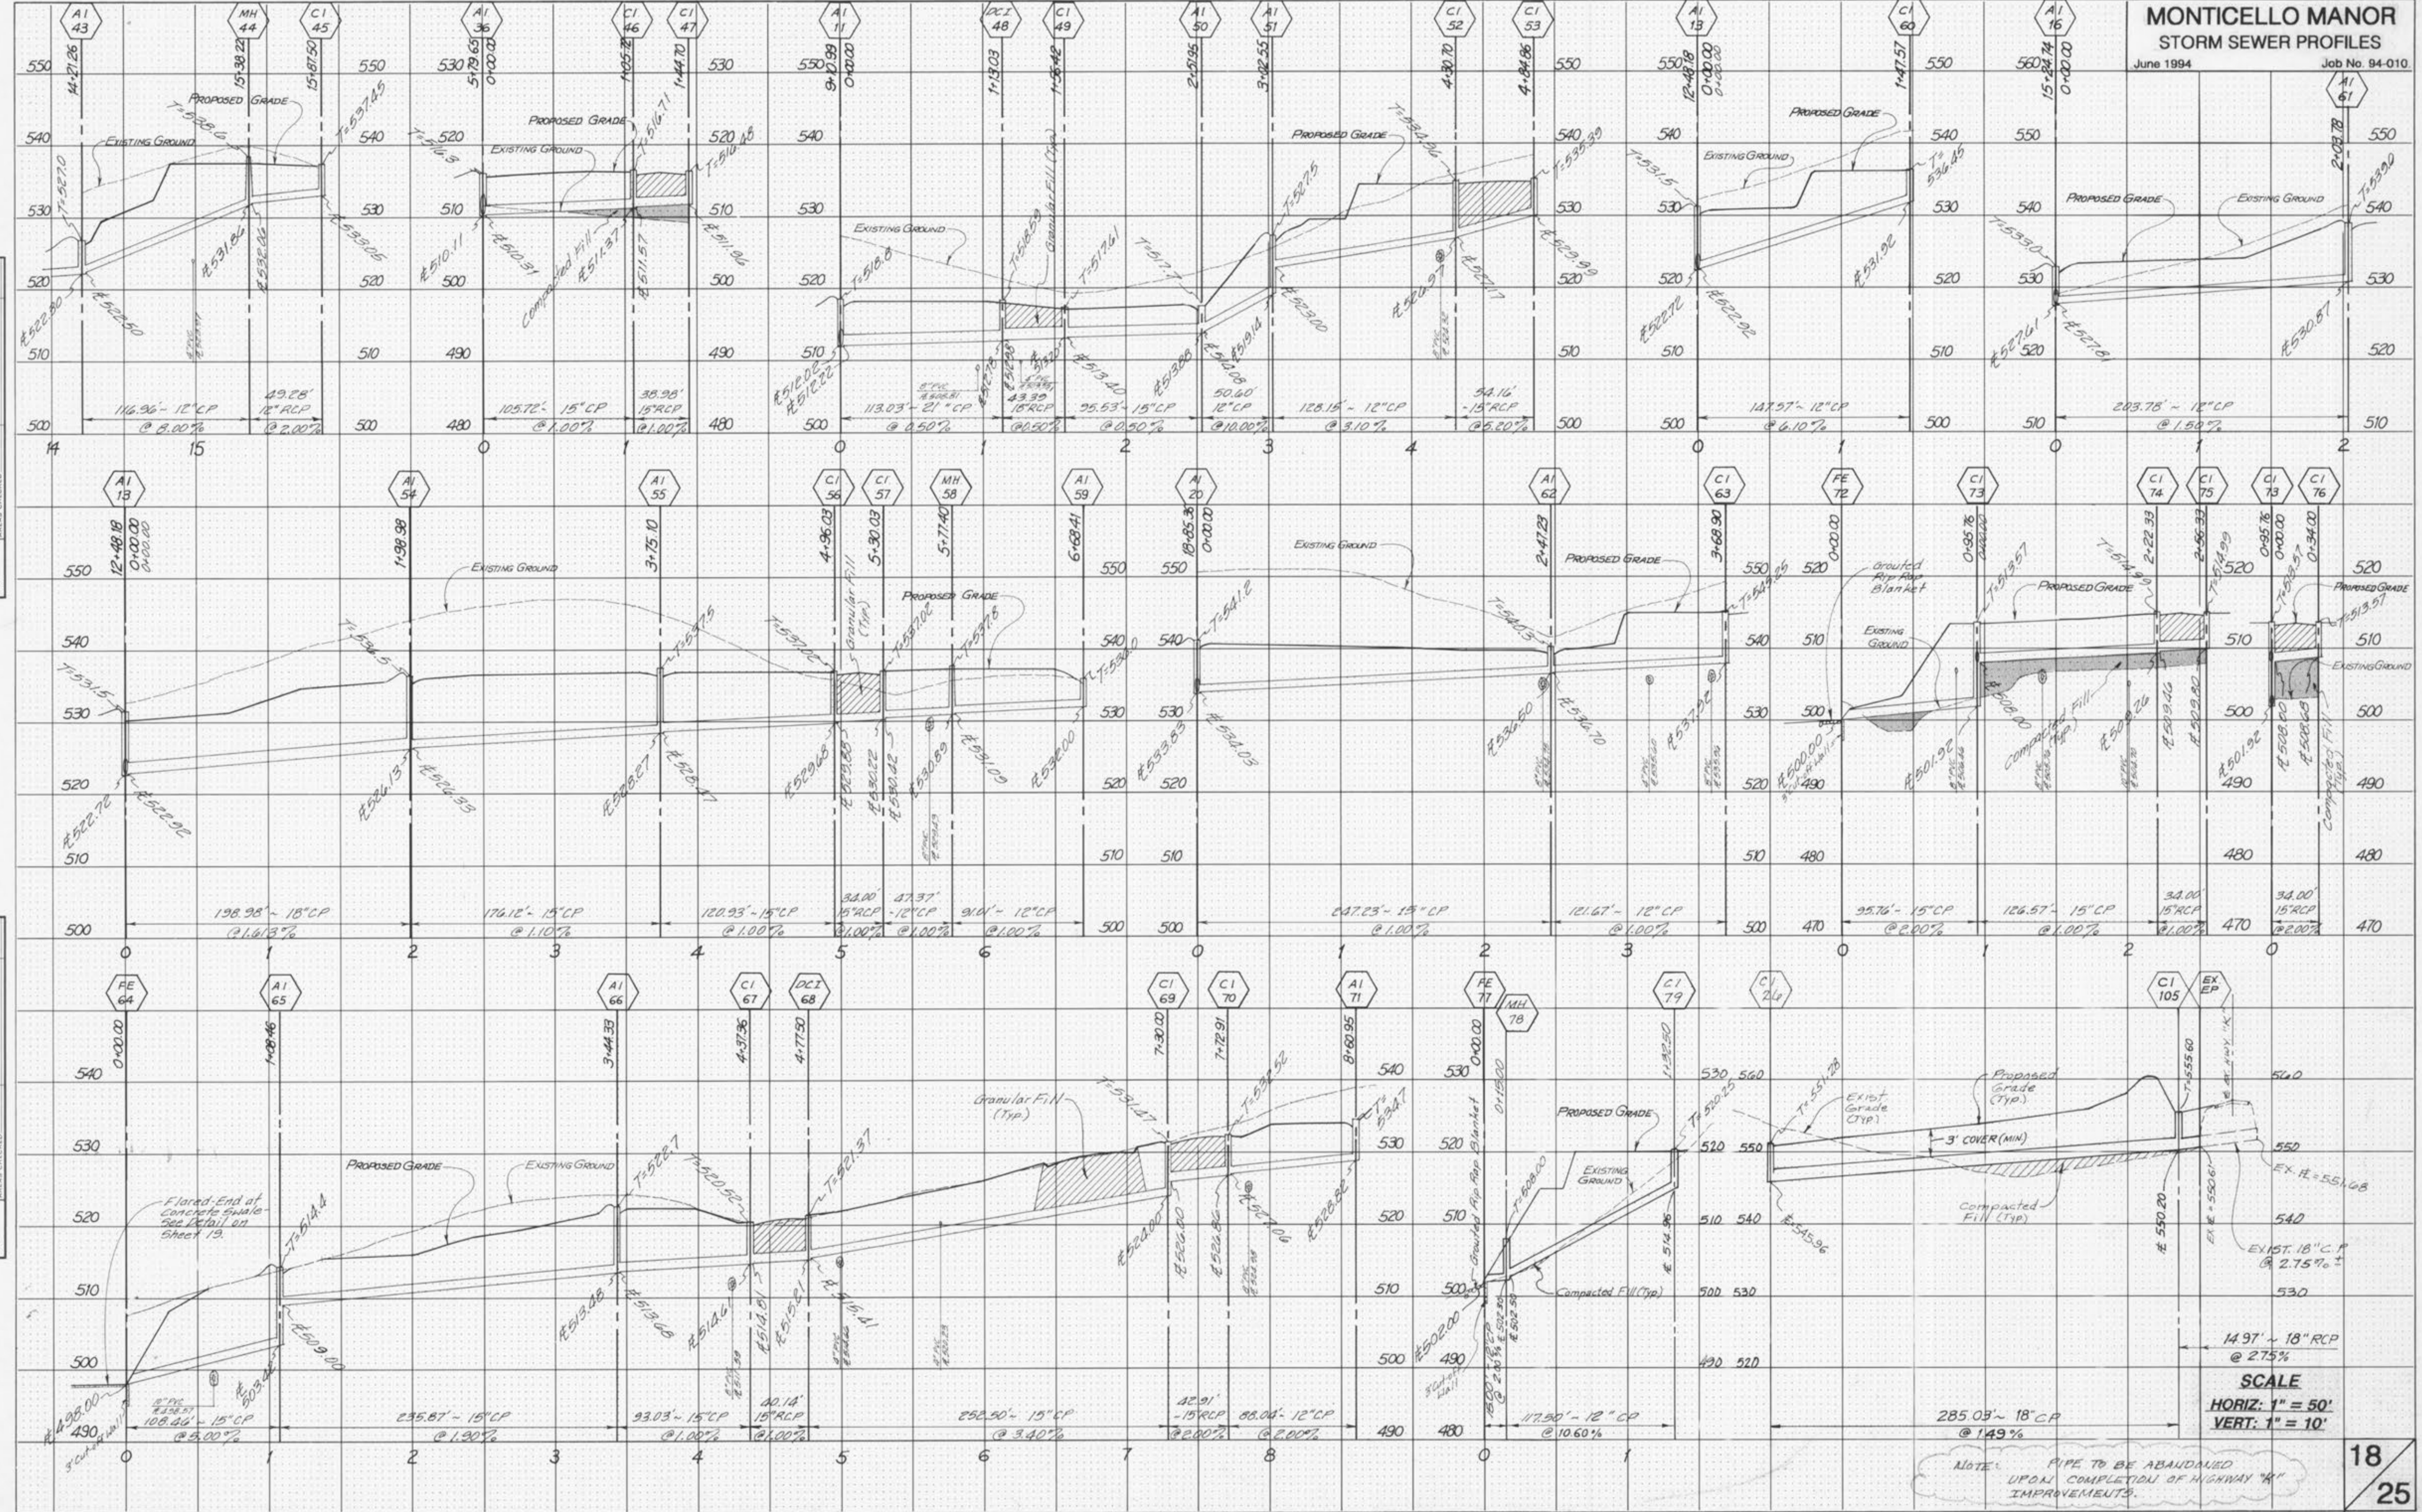

SCALE
HORIZ: 1" = 50'
VERT: 1" = 10'

NOTE: PIPE TO BE ABANDONED UPON COMPLETION OF HIGHWAY "A" IMPROVEMENTS.