

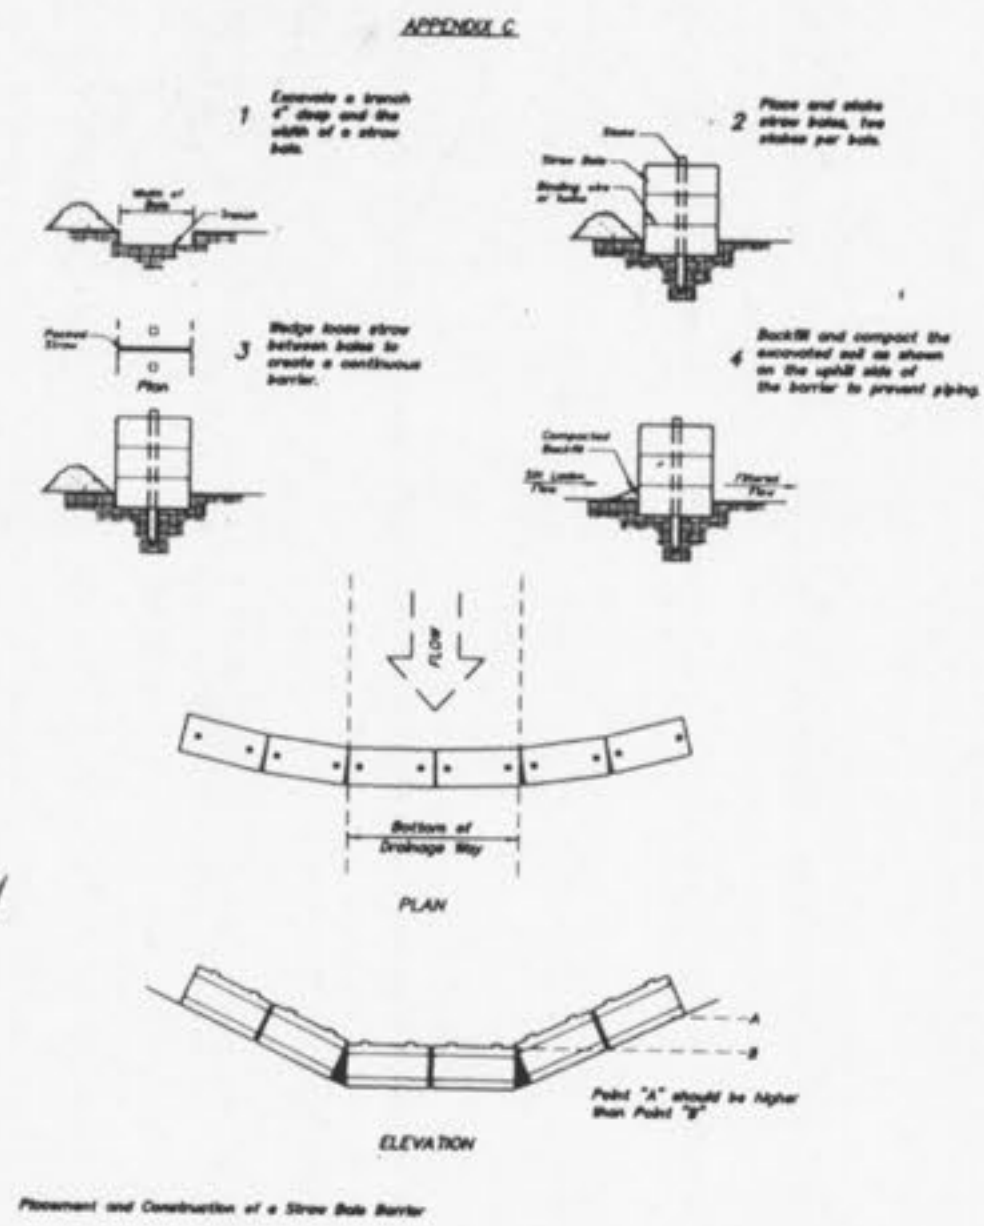
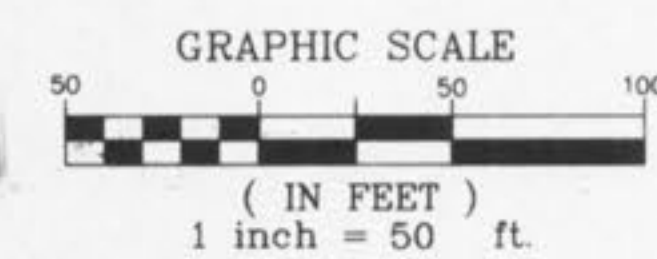


STRAW BALE BARRIERS

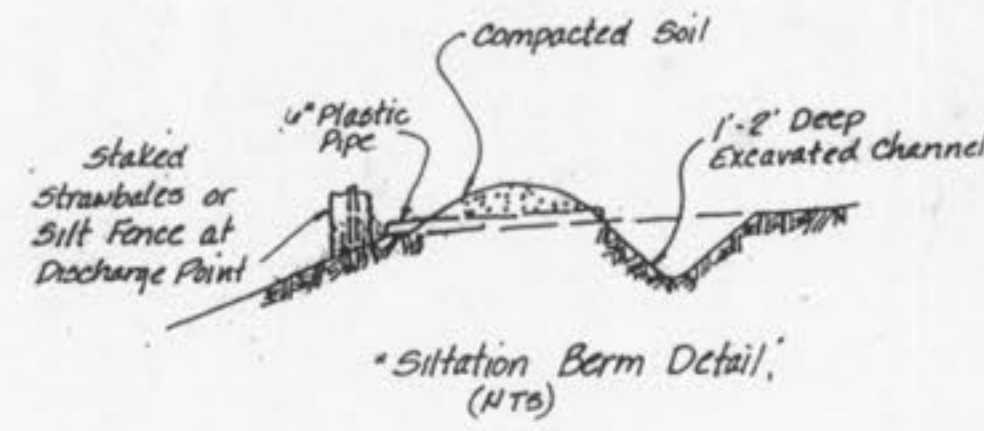


SYNTHETIC FILTER BARRIERS

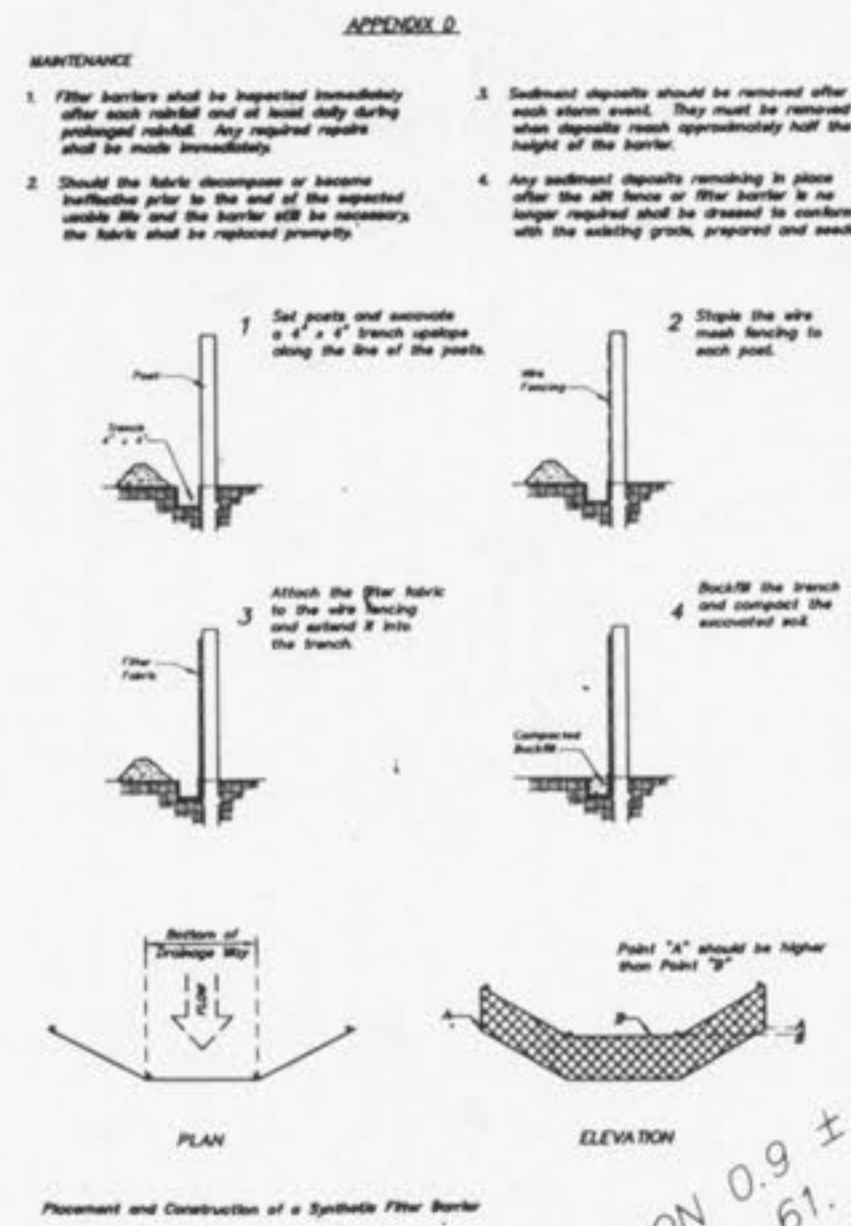

Q & Q INTERSECTION 0.9 ± MILES NORTH OF HWY. 40-61. 278+10.86

MONTICELLO VILLAGE "A" P.B. 31, PG. 14

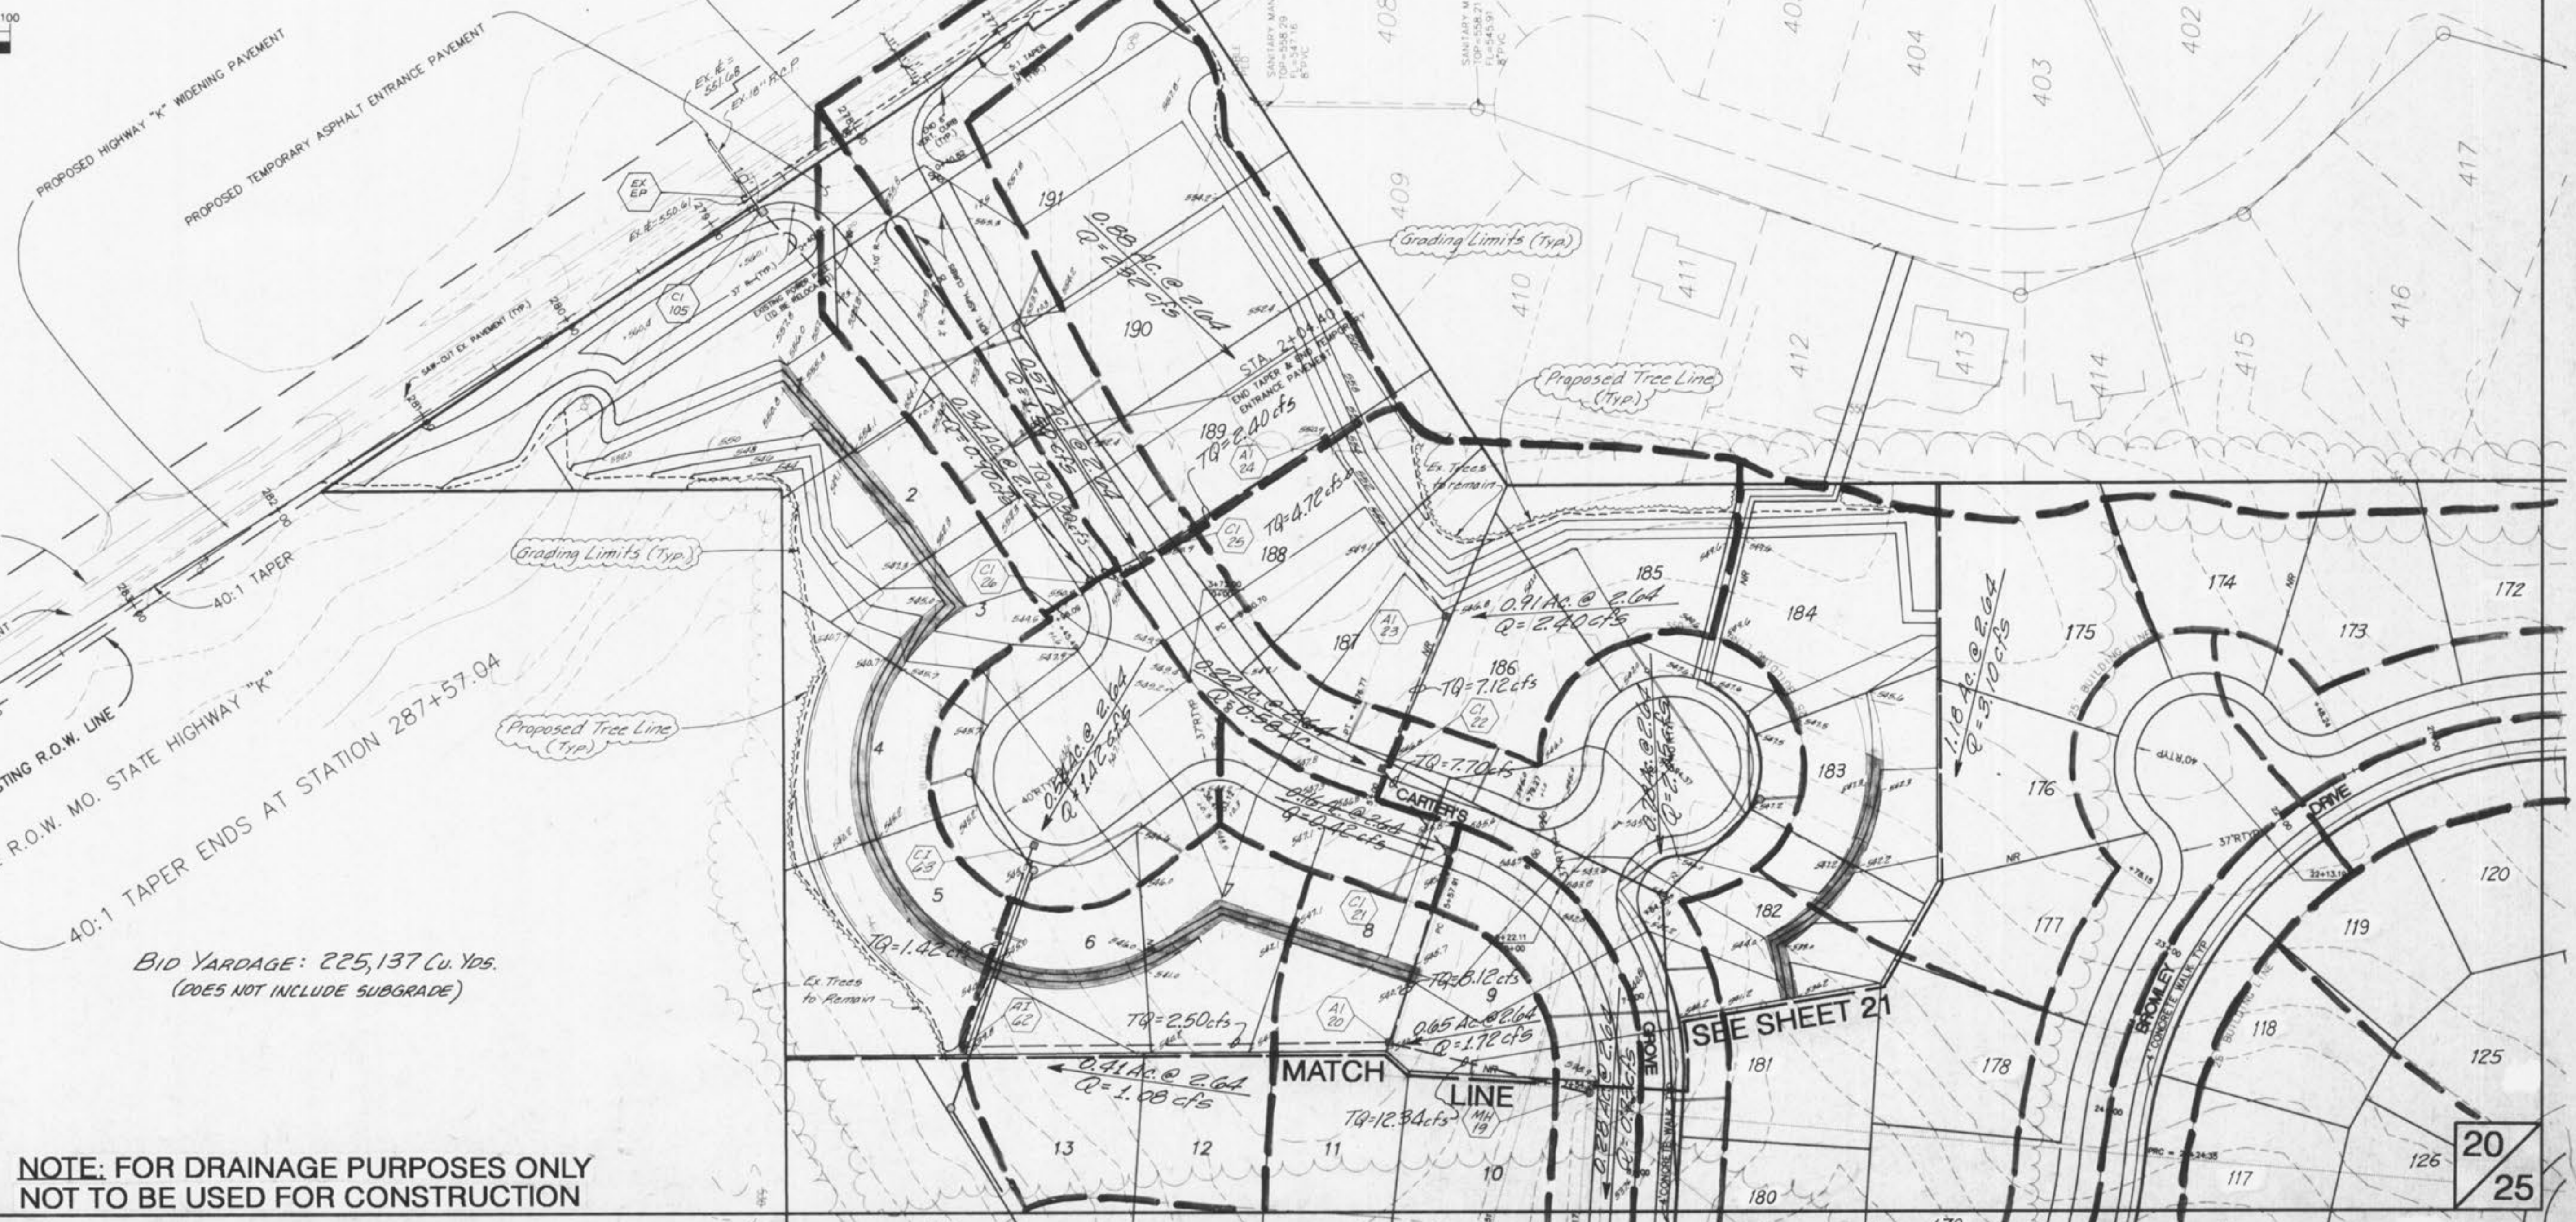

BID YARDAGE: 225,137 Cu. Yds. (DOES NOT INCLUDE SUBGRADE)

NOTE: FOR DRAINAGE PURPOSES ONLY NOT TO BE USED FOR CONSTRUCTION

NOTE: Underground utilities and structures have been plotted from available information and therefore, their location must be considered approximate only. It is the responsibility of the individual contractors to notify the utility companies before actual construction.

SEE SHEET 21

MATCH LINE