
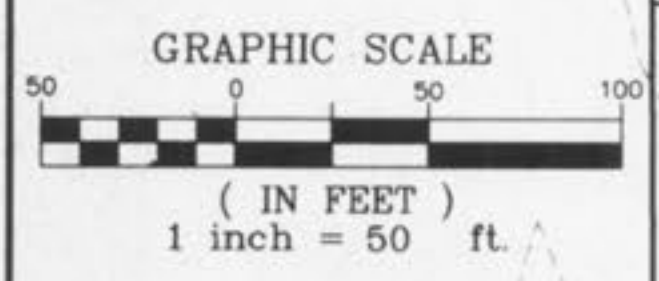


NOTE: FOR DRAINAGE PURPOSES ONLY
NOT TO BE USED FOR CONSTRUCTION

MONTICELLO MANOR
DRAINAGE AREA MAP

June 1994 Job No. 94-010

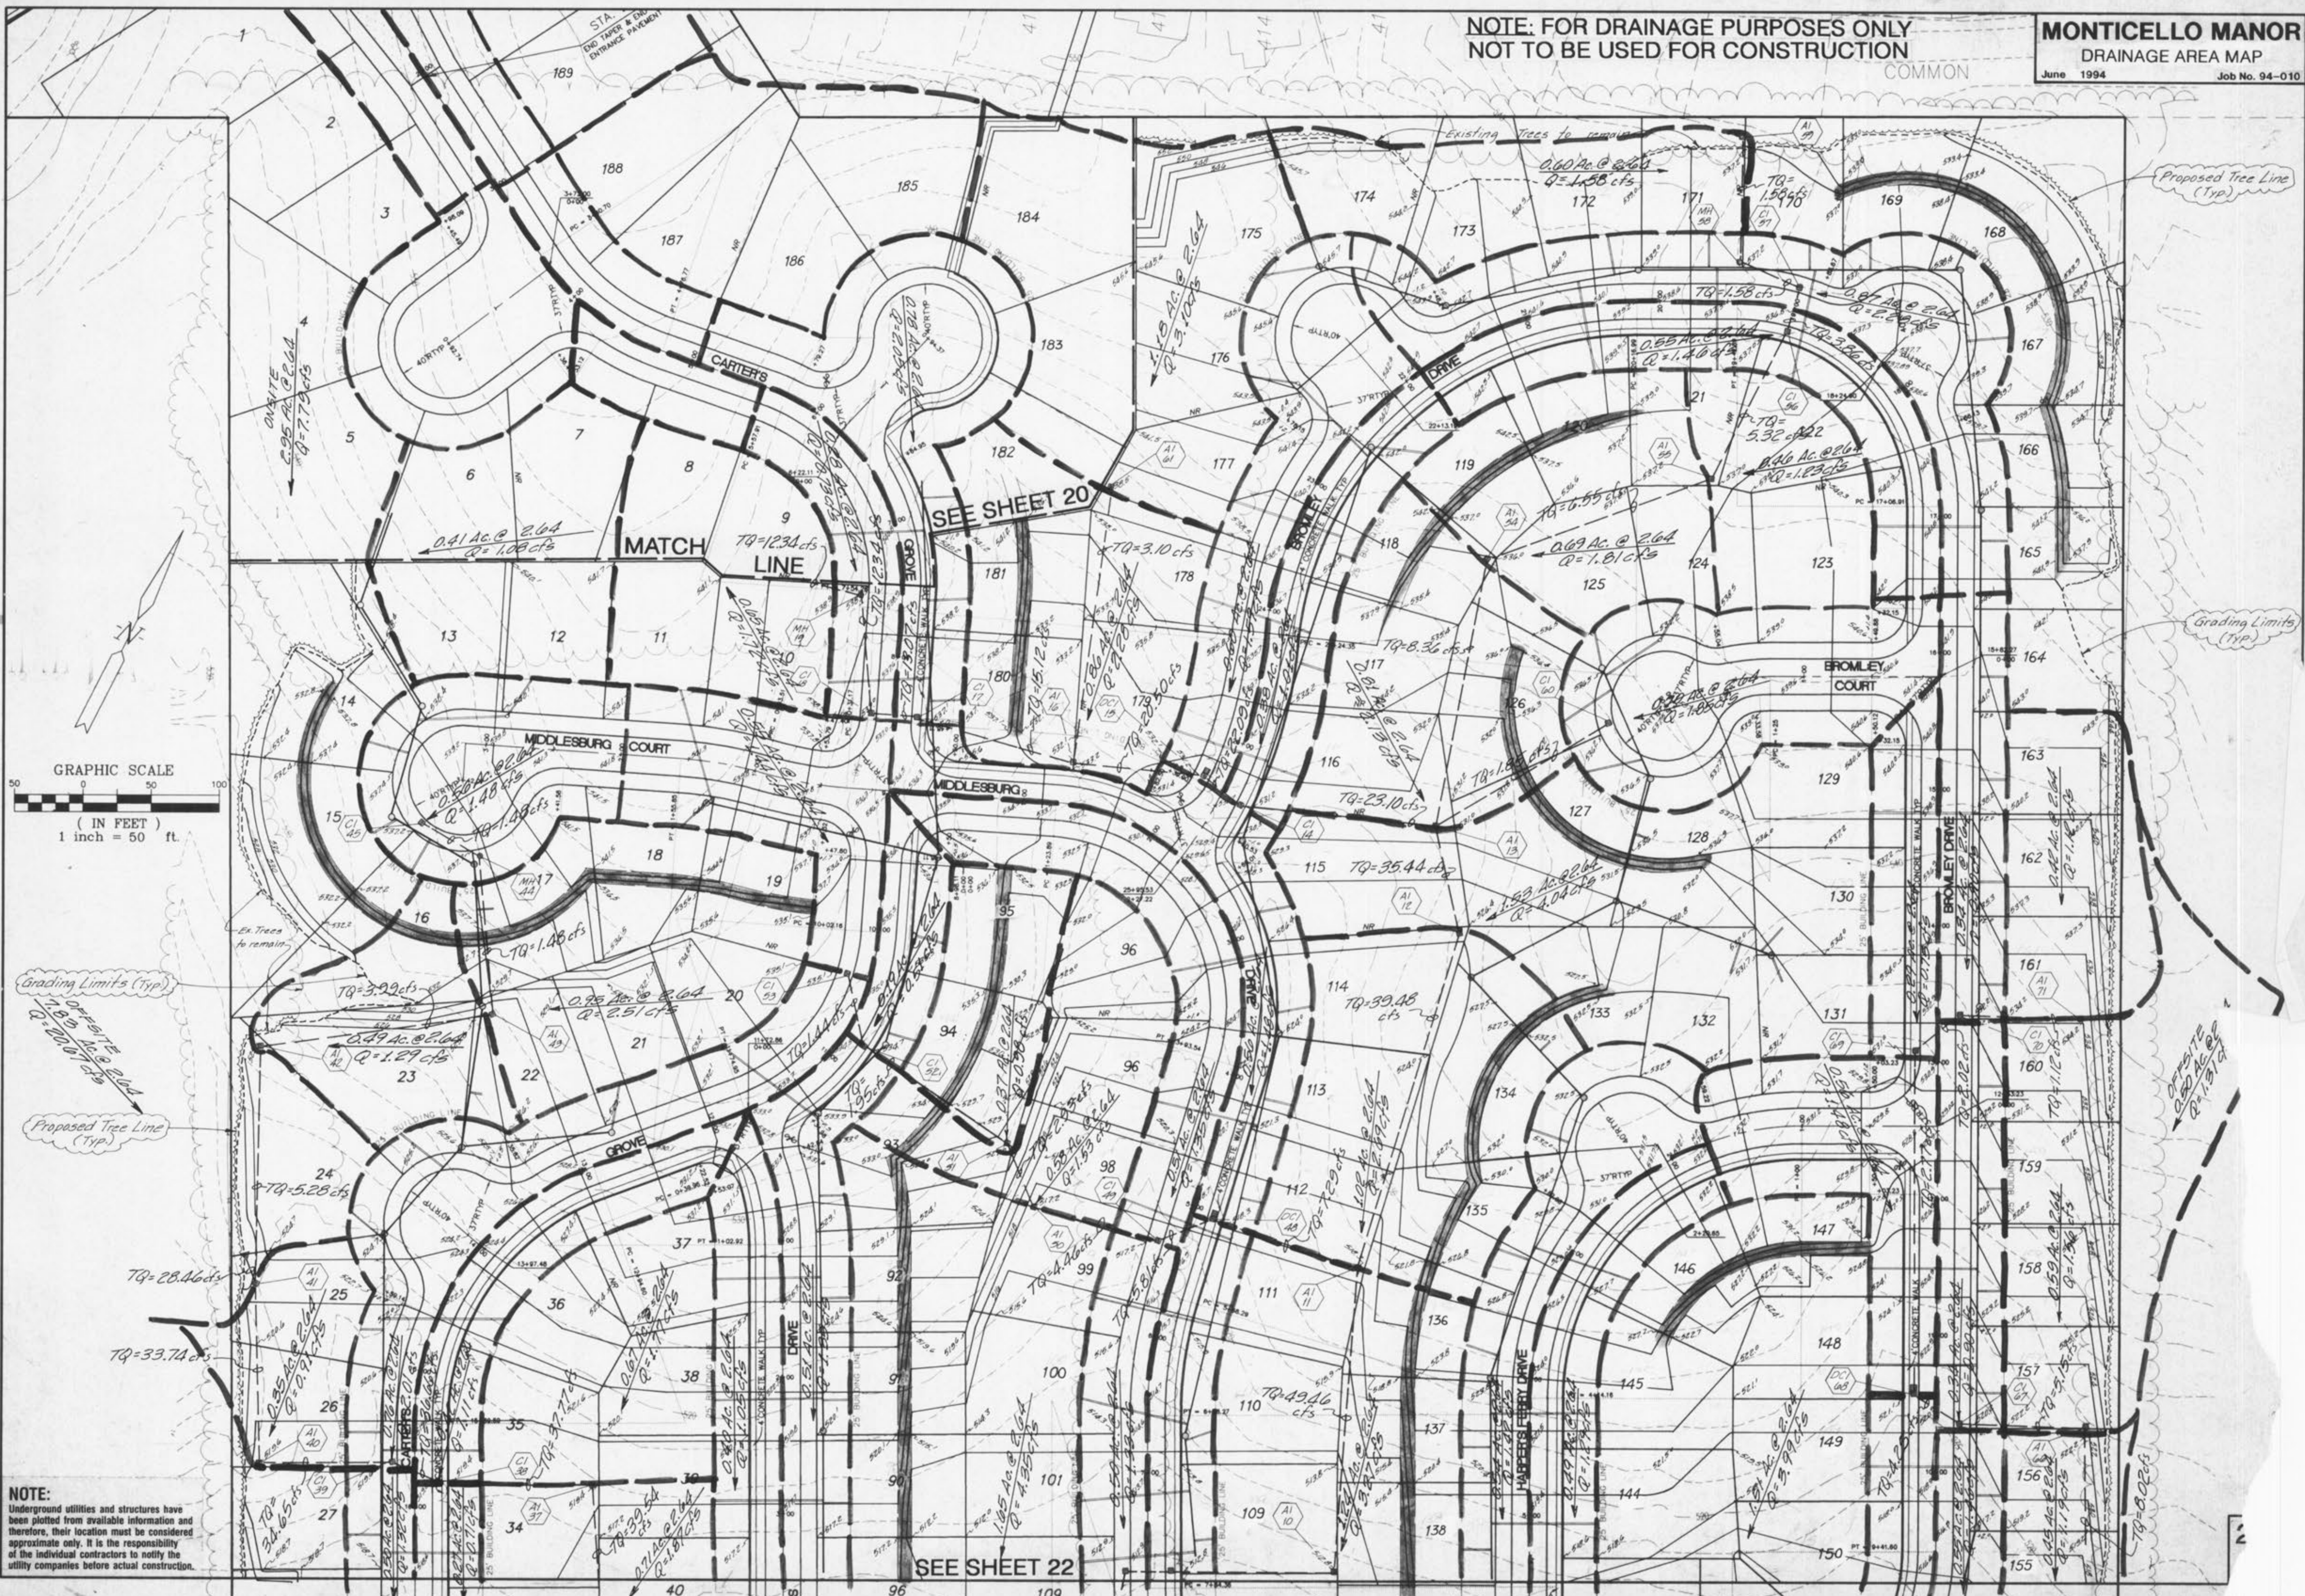

Grading Limits (Typ.)
OFFSITE @ 2.64
Q=200 cfs

Proposed Tree Line (Typ.)

NOTE:
Underground utilities and structures have been plotted from available information and therefore, their location must be considered approximate only. It is the responsibility of the individual contractors to notify the utility companies before actual construction.

SEE SHEET 22