



SEE SHEET 6

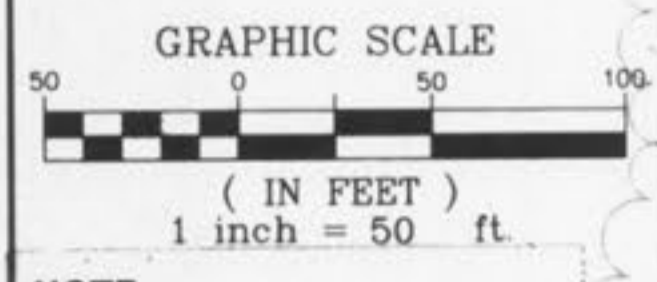

NOTE:
Underground utilities and structures have been plotted from available information and therefore, their location must be considered approximate only. It is the responsibility of the individual contractors to notify the utility companies before actual construction.

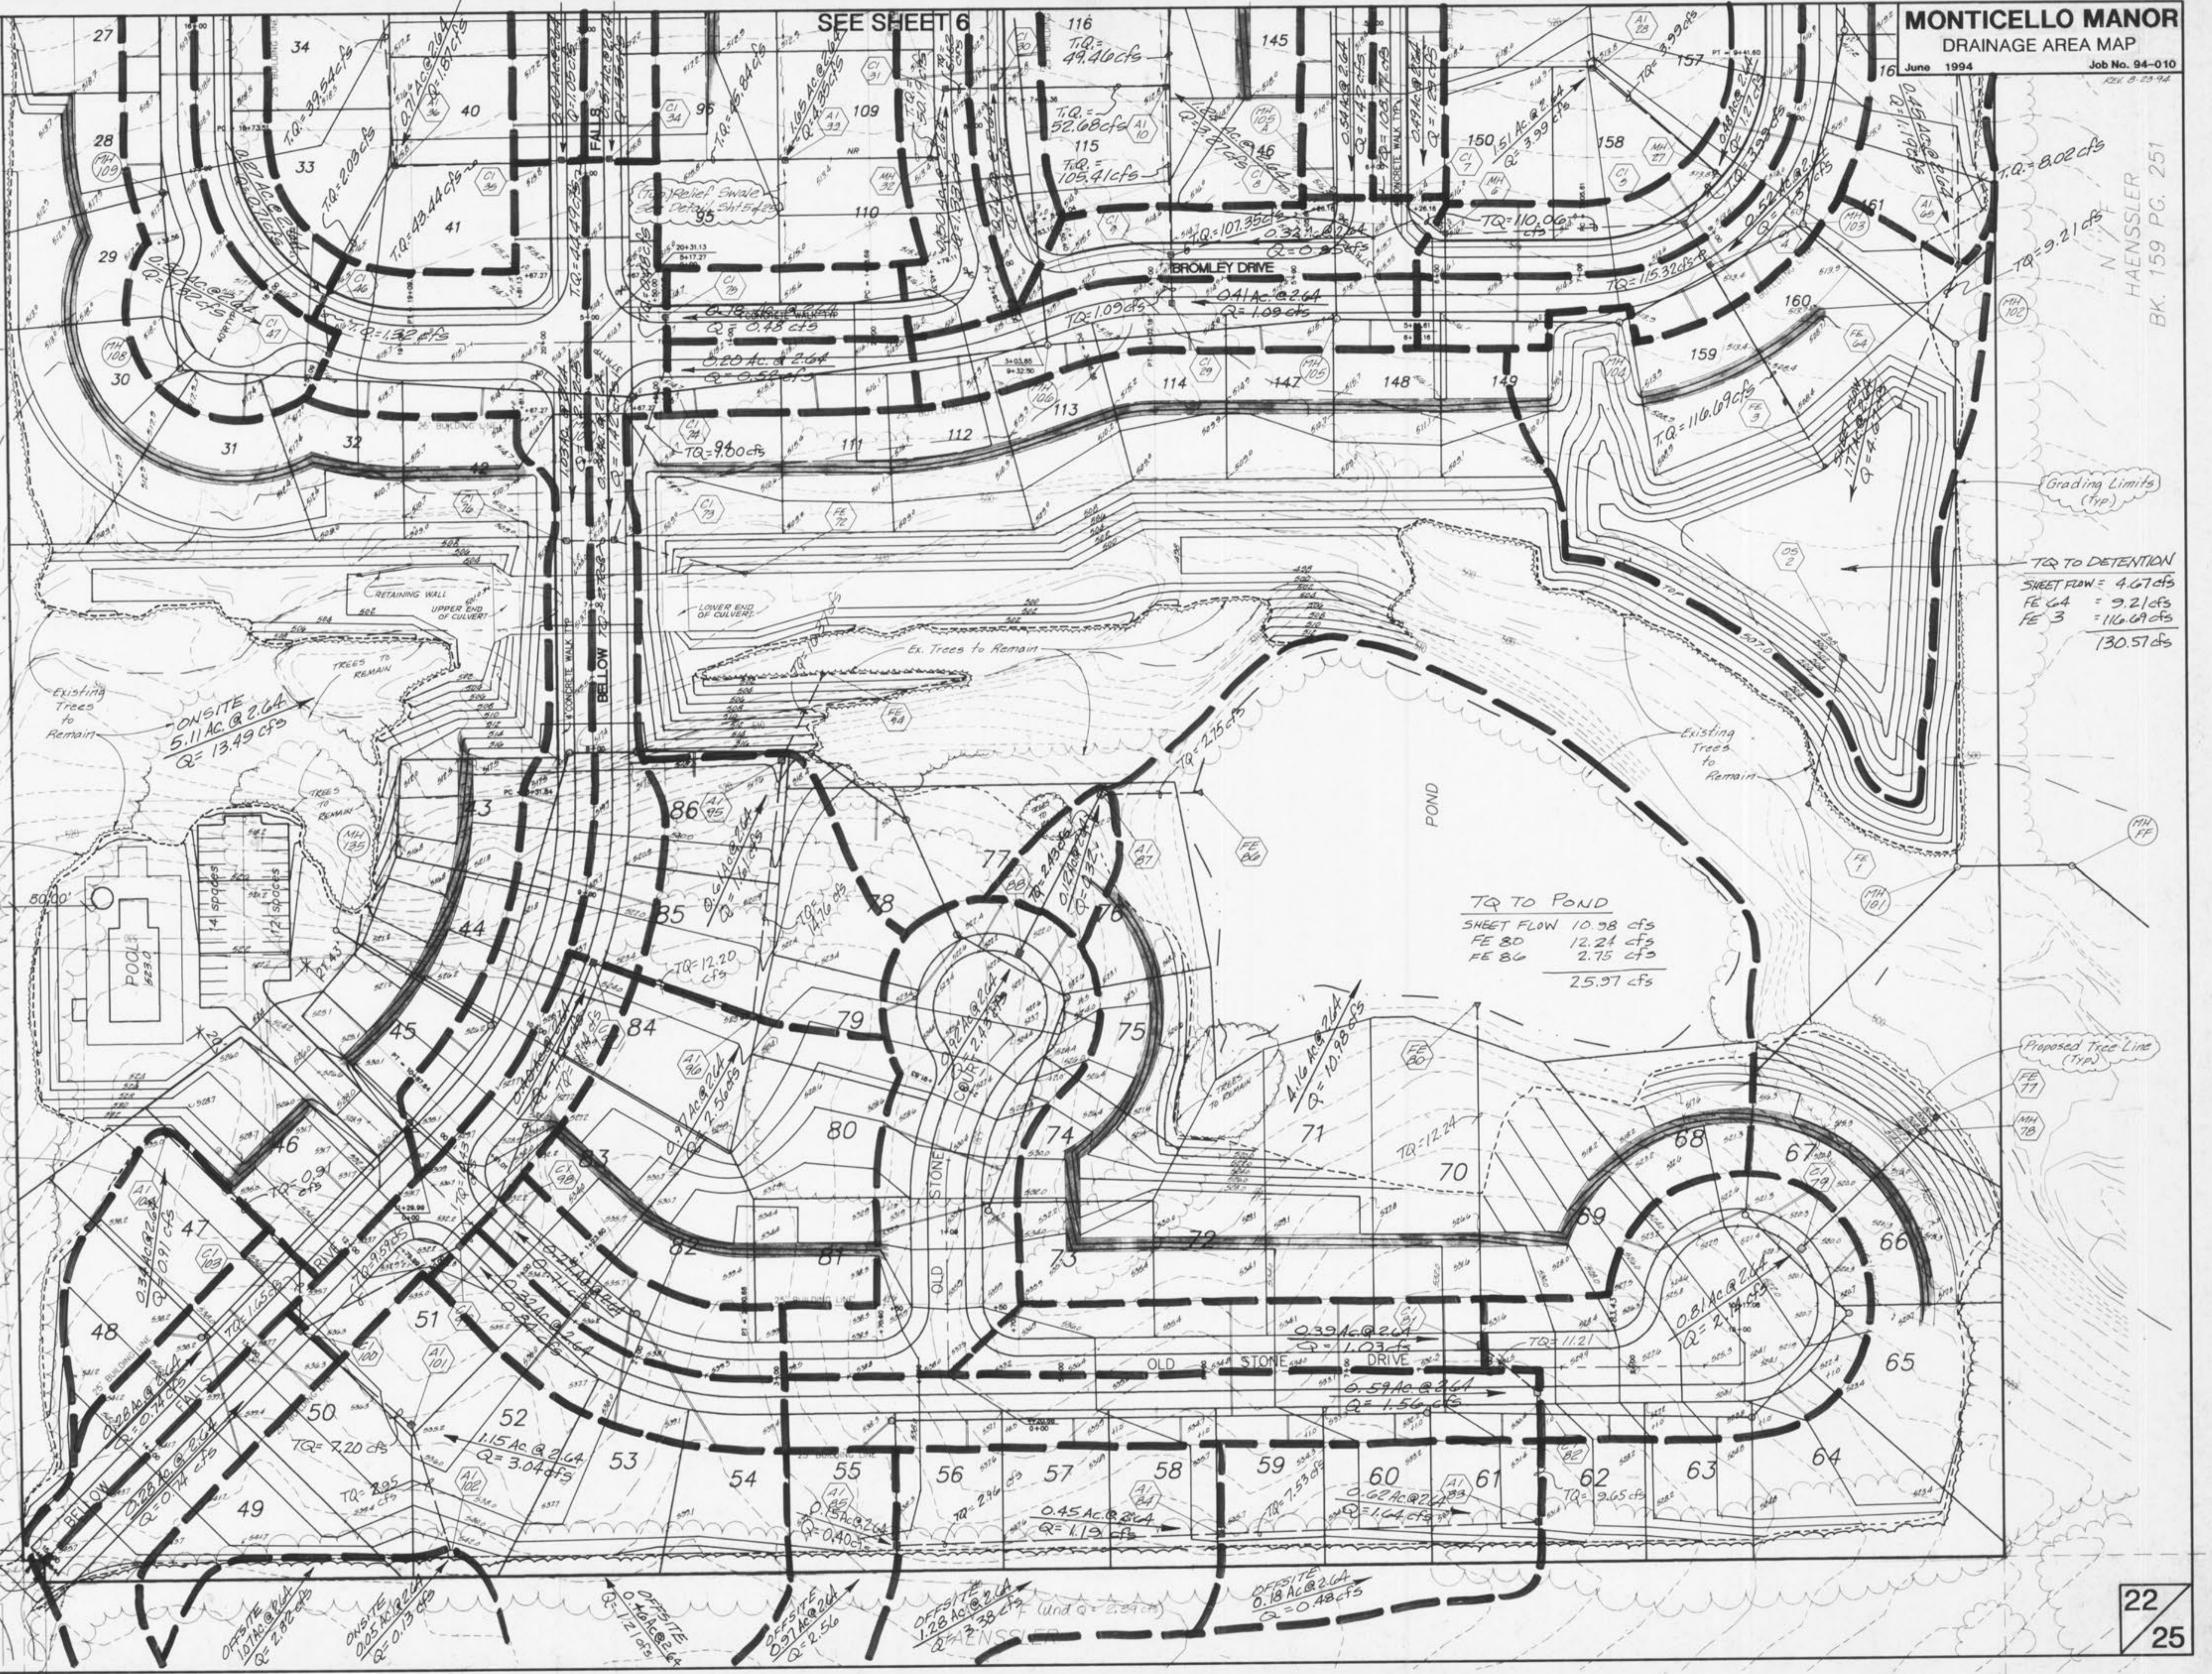

TQ TO DETENTION
SHEET FLOW = 4.67 cfs
FE 6A = 9.21 cfs
FE 3 = 116.69 cfs
130.57 cfs

TQ TO POND
SHEET FLOW 10.98 cfs
FE 80 12.24 cfs
FE 86 2.75 cfs
25.97 cfs

N / F
GOLDBERG
BK. 1595 PG. 912

DARDENNE ROAD (30'W)
R.F.B. 1 PG. 126
"NOW KNOWN AS WELDON SPRING ROAD"