

PENDELTON (50') CIRCLE

413

MONTICELLO MANOR
184

APPROVED
Frank A. Thibault
7/9/96
FOR SIDEWALK
CONSTRUCTION

412


411
VILLAGE

"A"

185

MONTICELLO

MONTICELLO MANOR SIDEWALK DETAIL

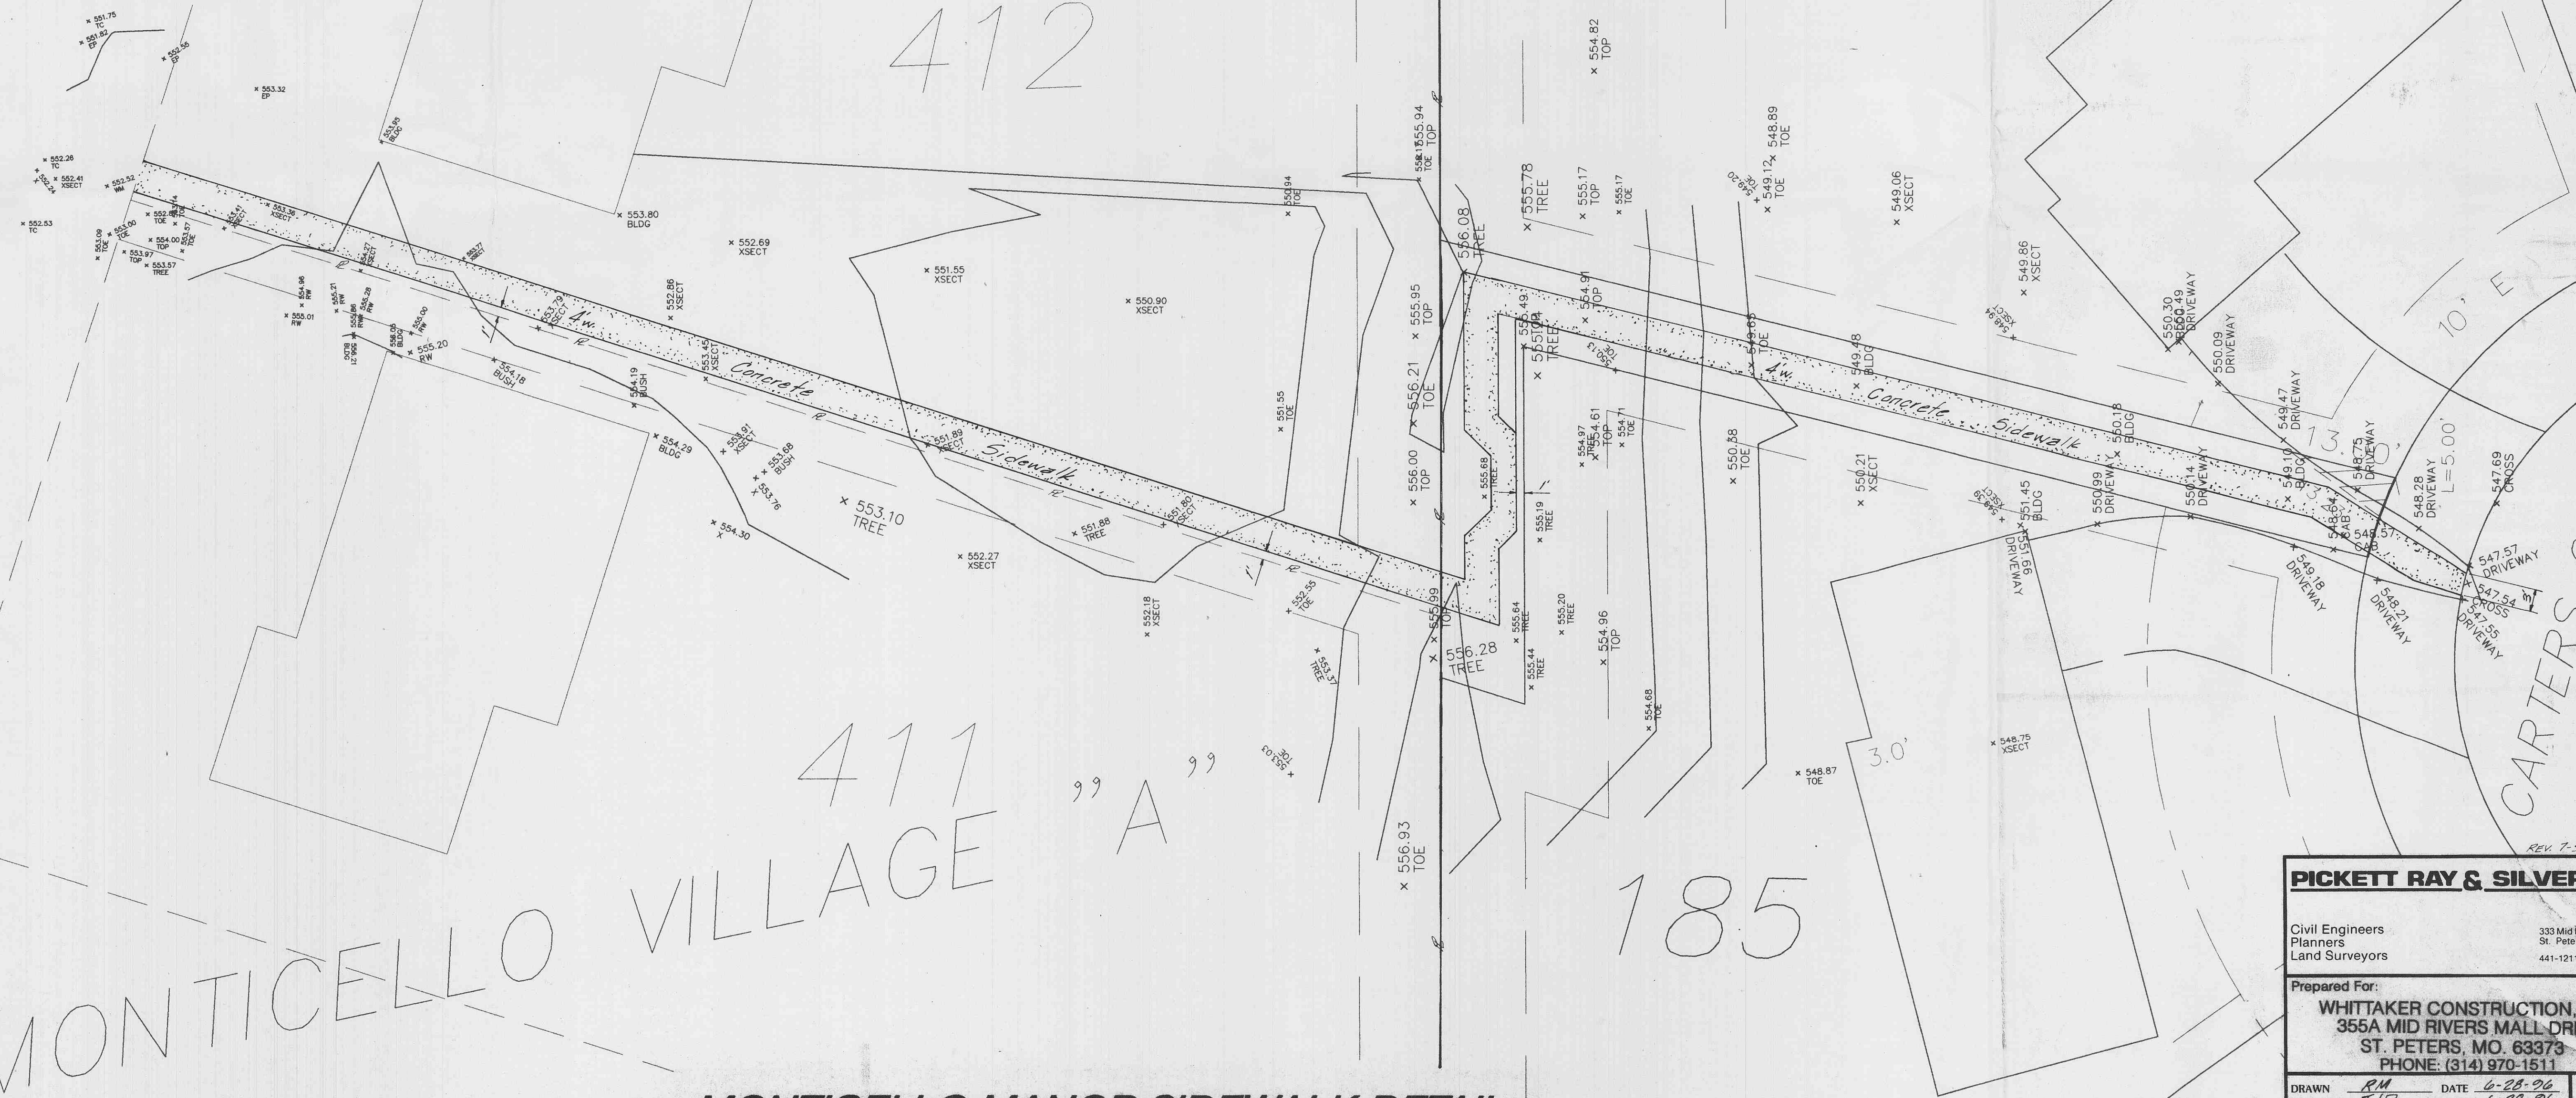

PICKETT RAY & SILVER	
Civil Engineers Planners Land Surveyors	333 Mid Rivers Mall Dr. St. Peters, MO 63376 441-1211 278-1241
Prepared For: WHITTAKER CONSTRUCTION, INC. 355A MID RIVERS MALL DRIVE ST. PETERS, MO. 63373 PHONE: (314) 970-1511	
DRAWN <i>RM</i>	DATE <i>6-28-96</i>
CHECKED <i>LJD</i>	DATE <i>6-28-96</i>
FIELD BOOK	PROJECT # <i>91030</i> JOB ORDER # <i>35022</i>

REV. 7-9-96