

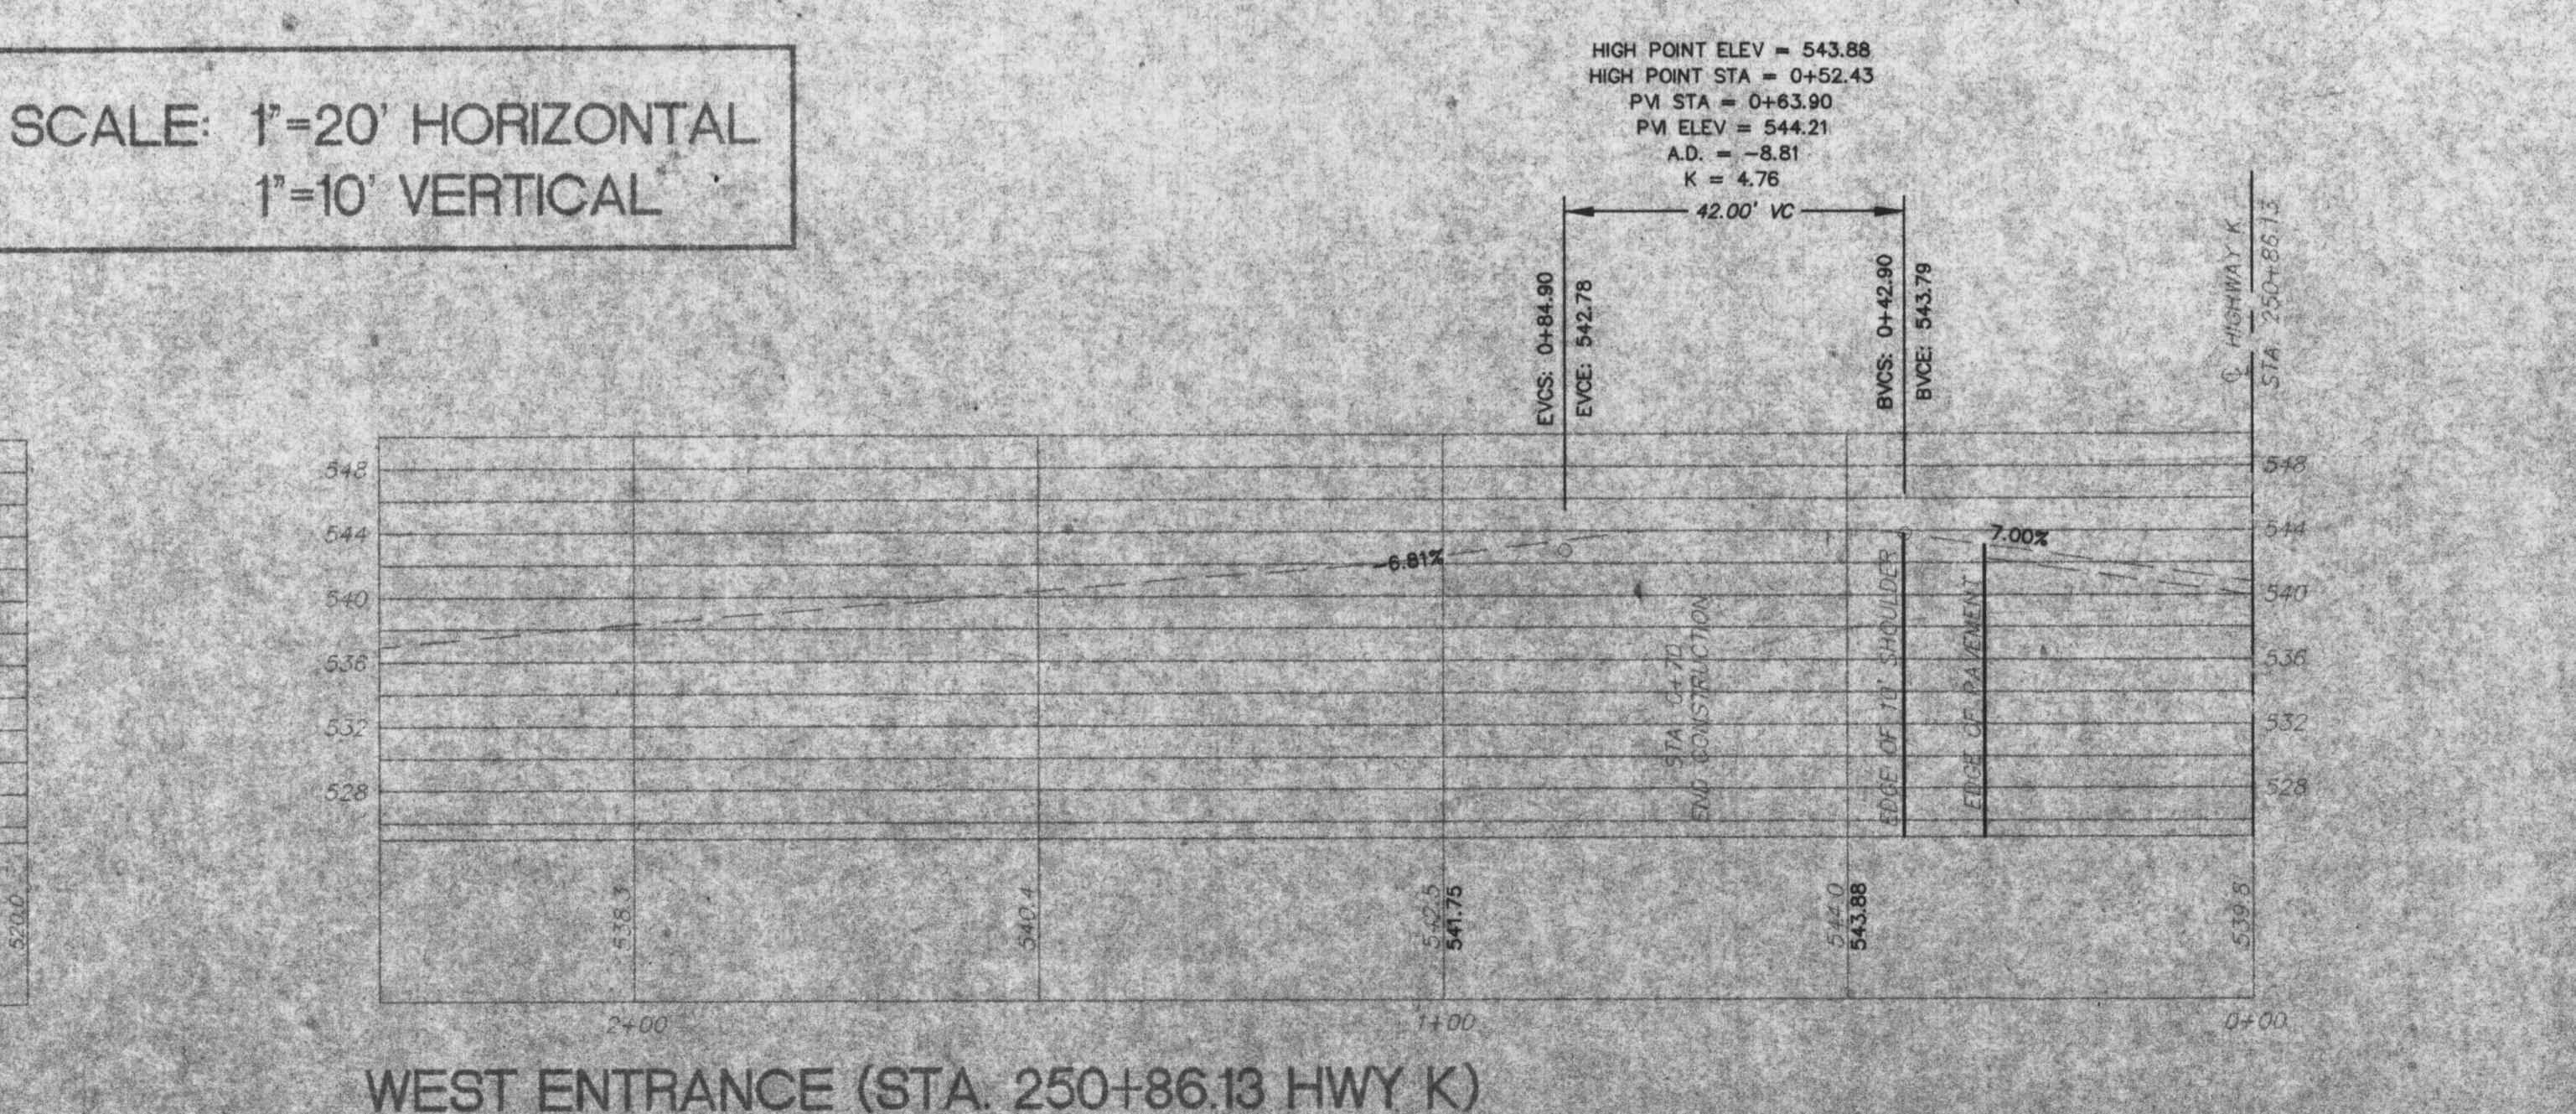
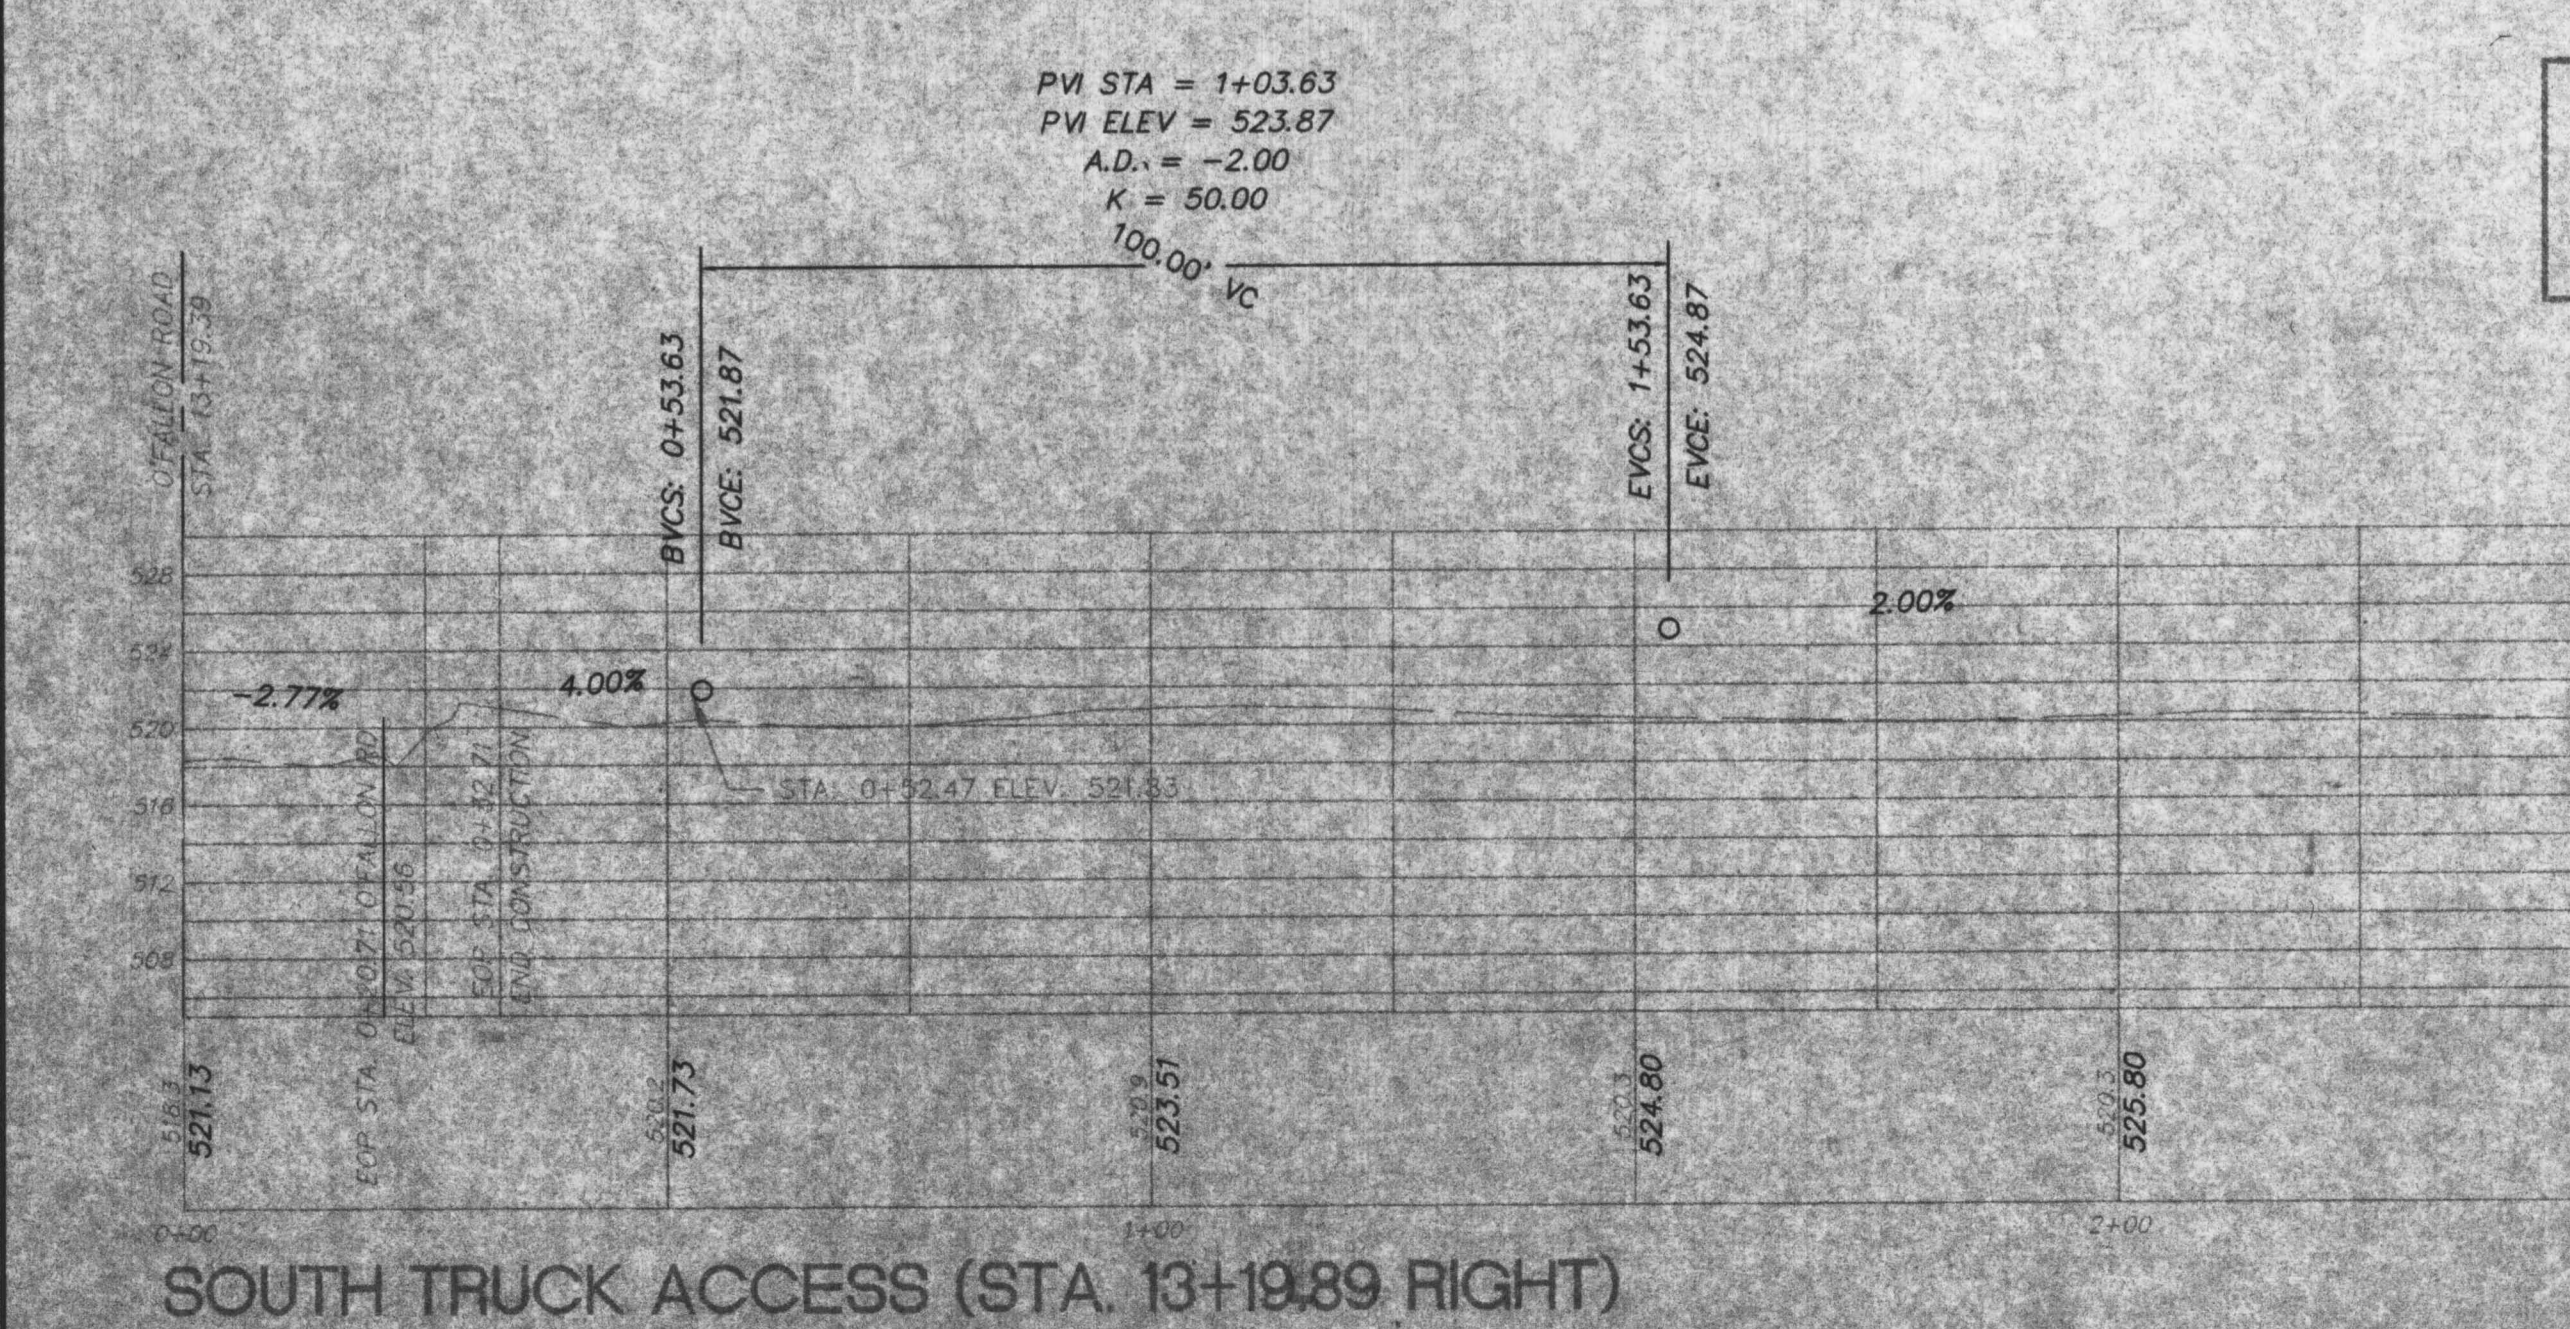
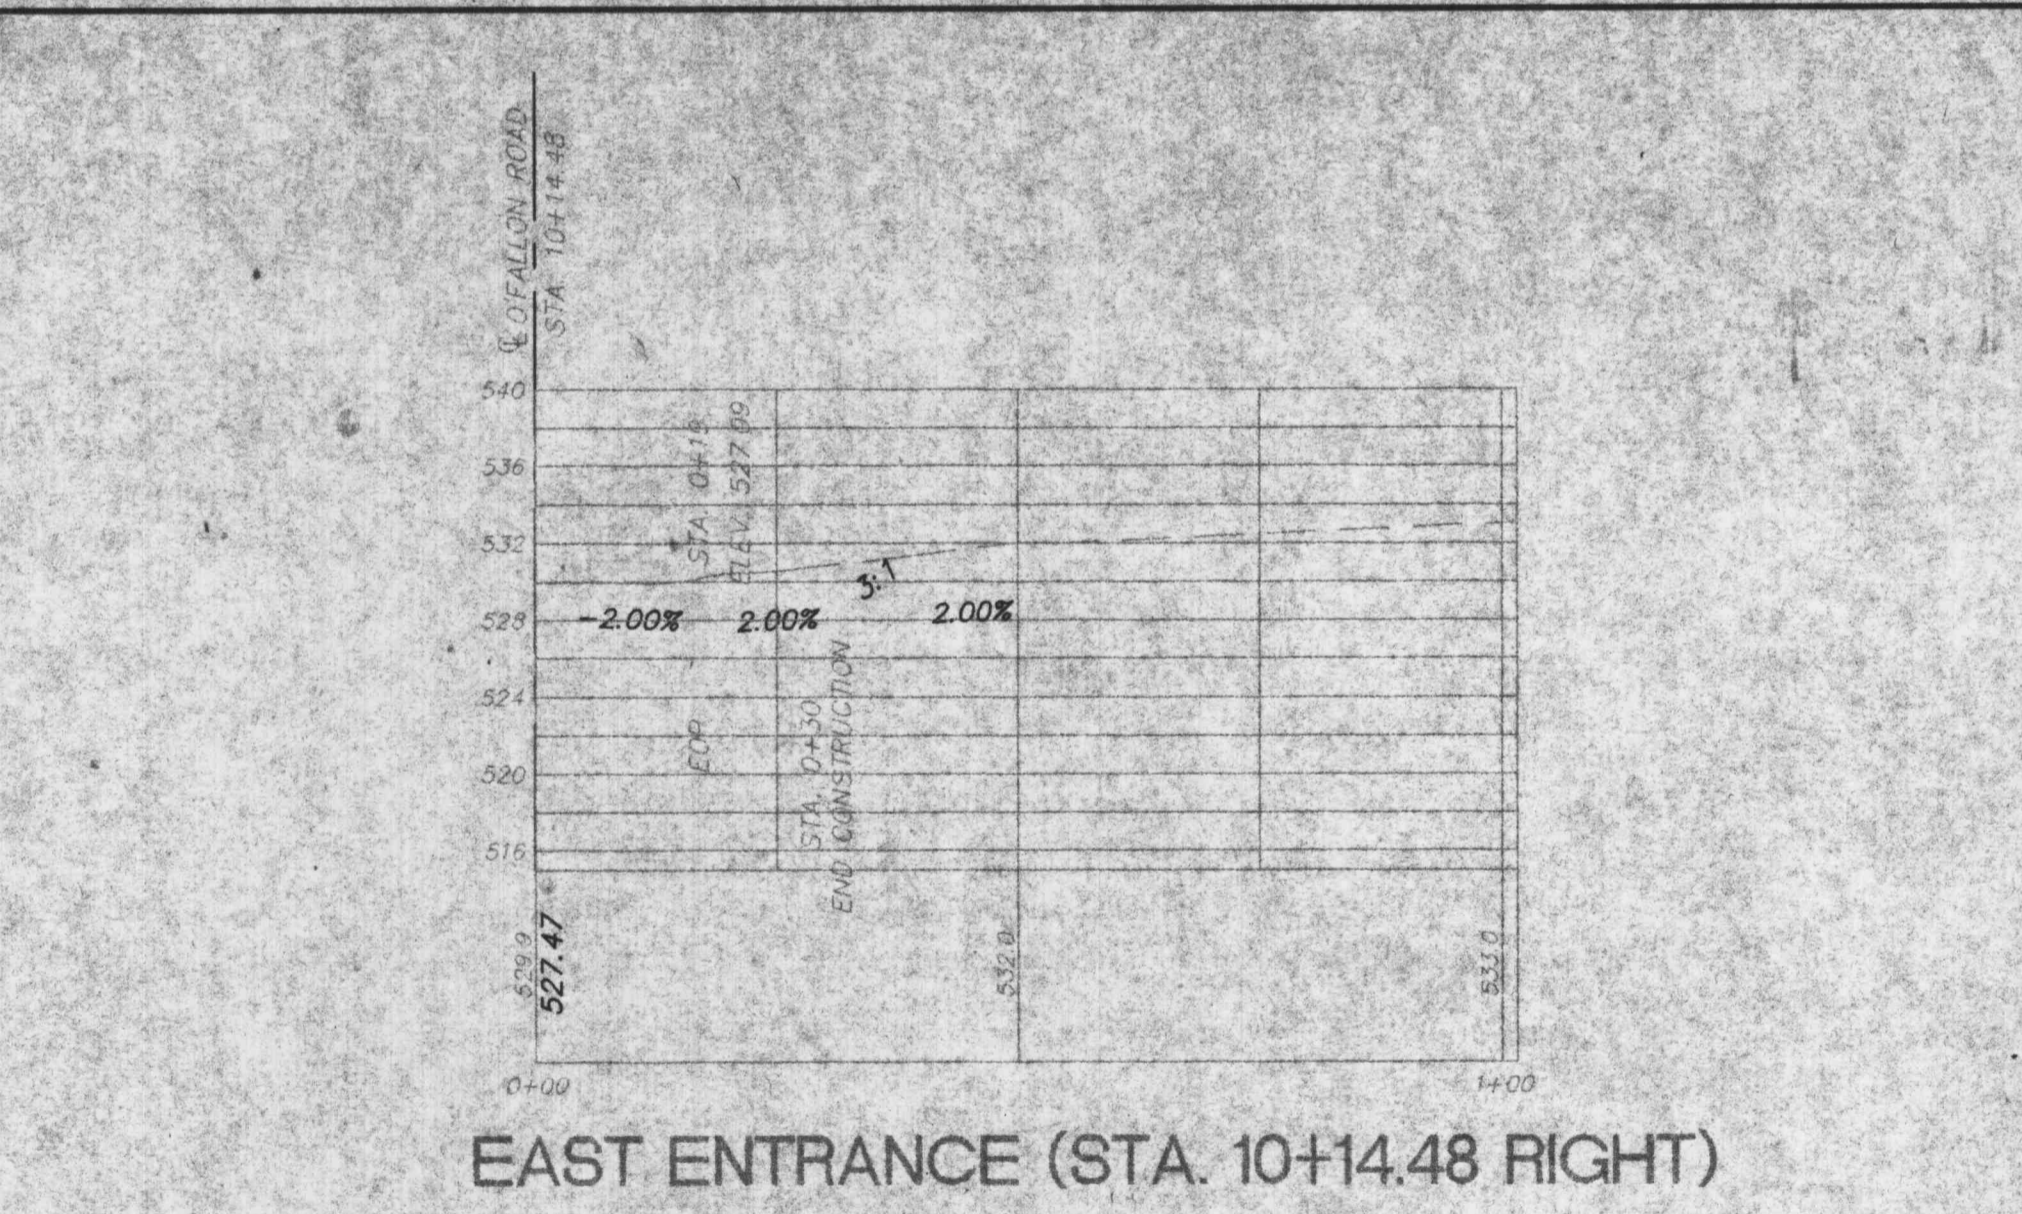
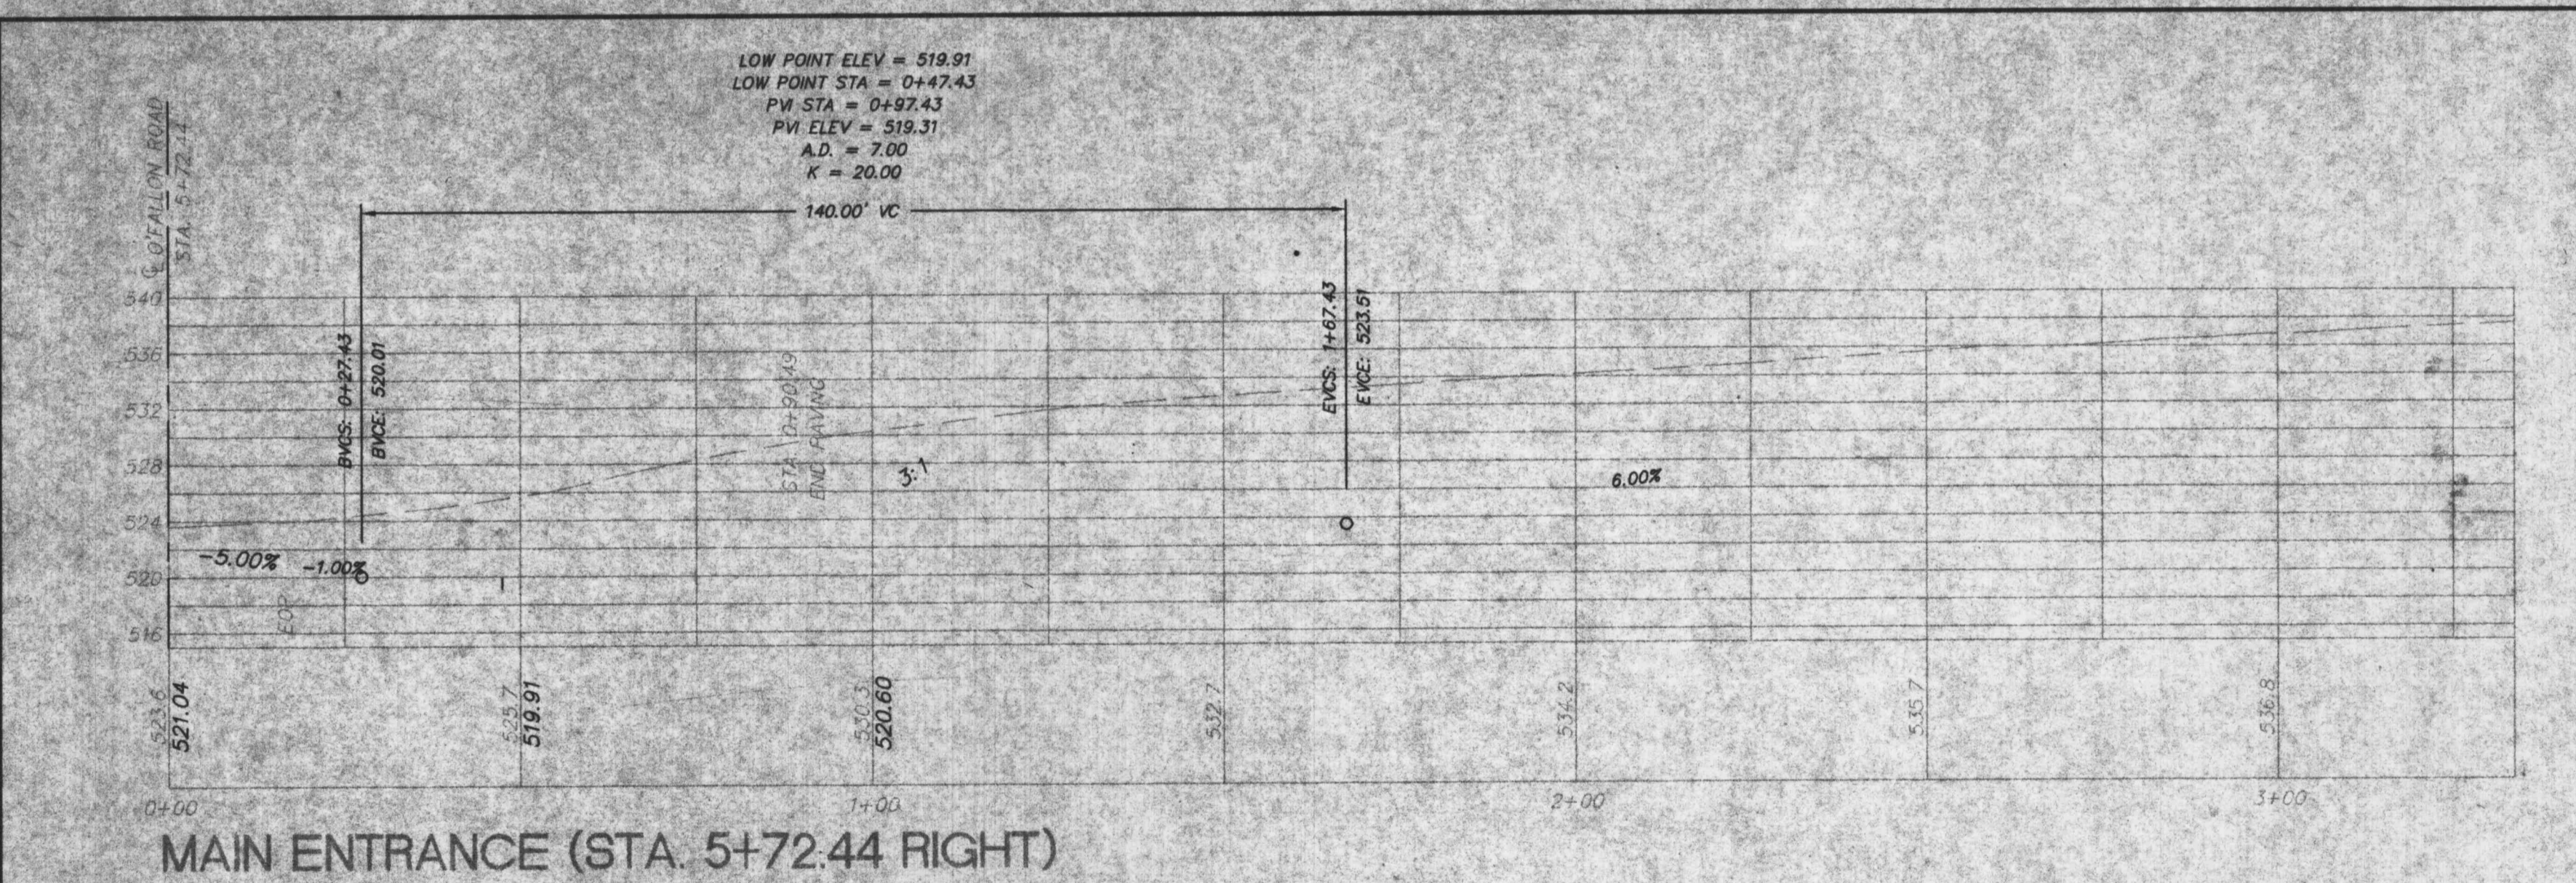
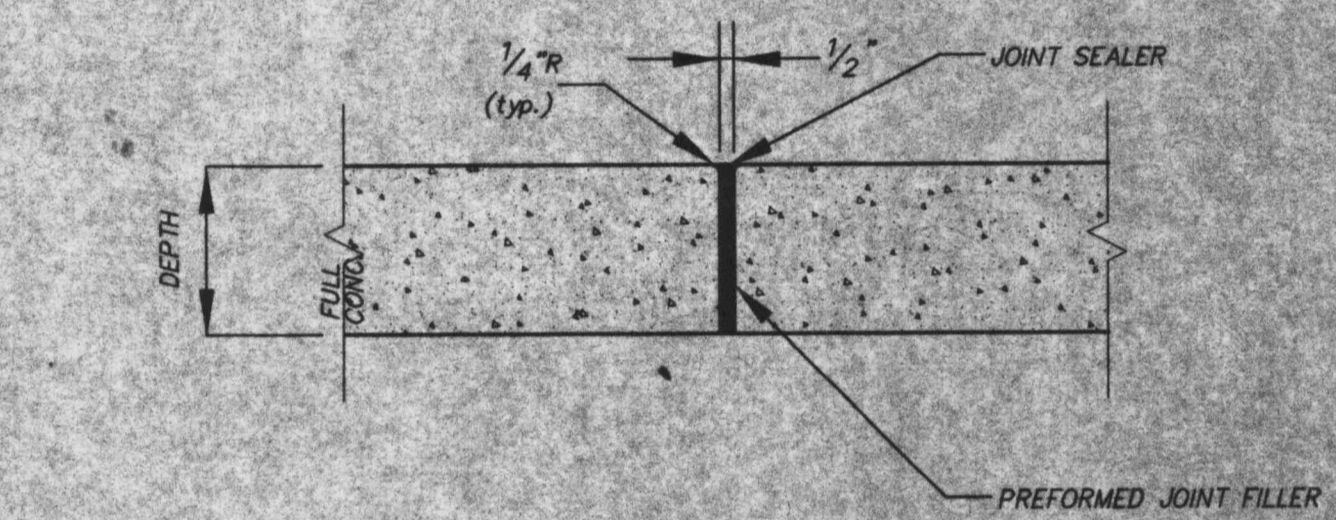
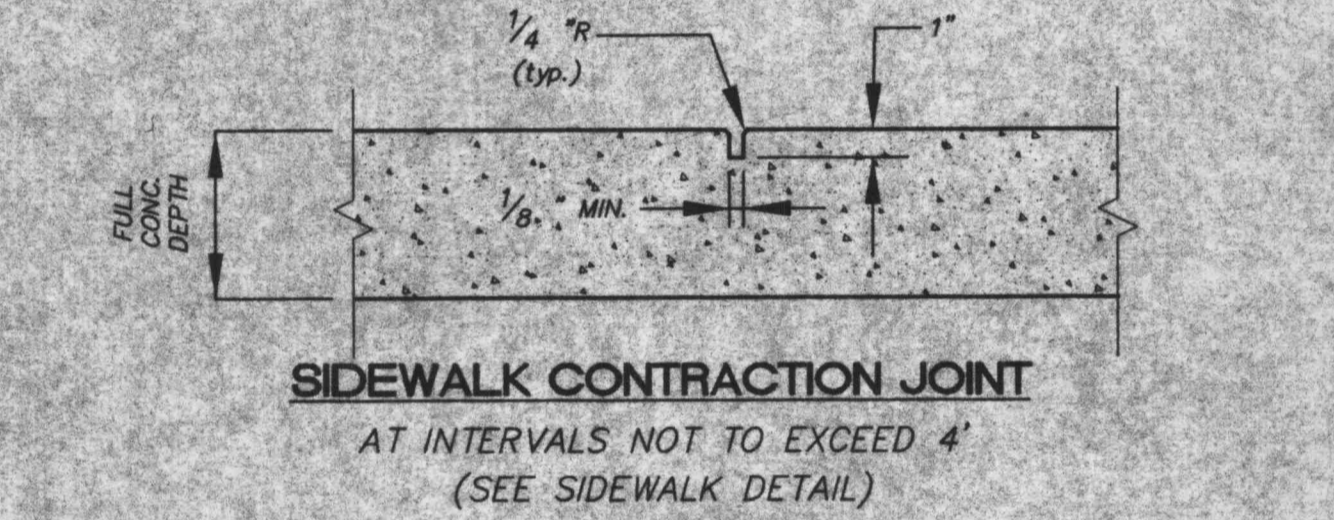
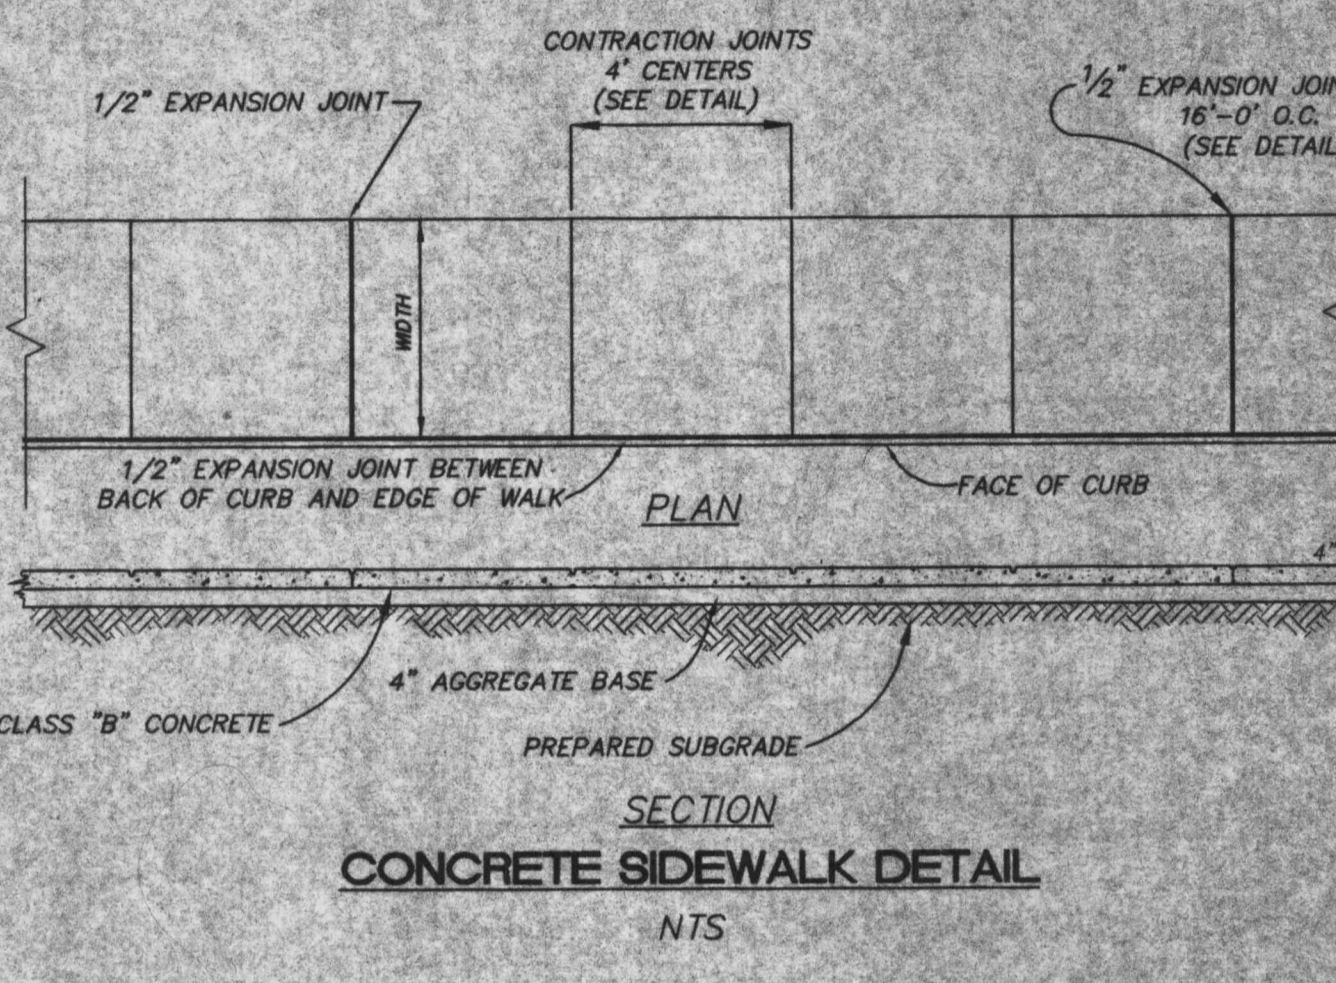
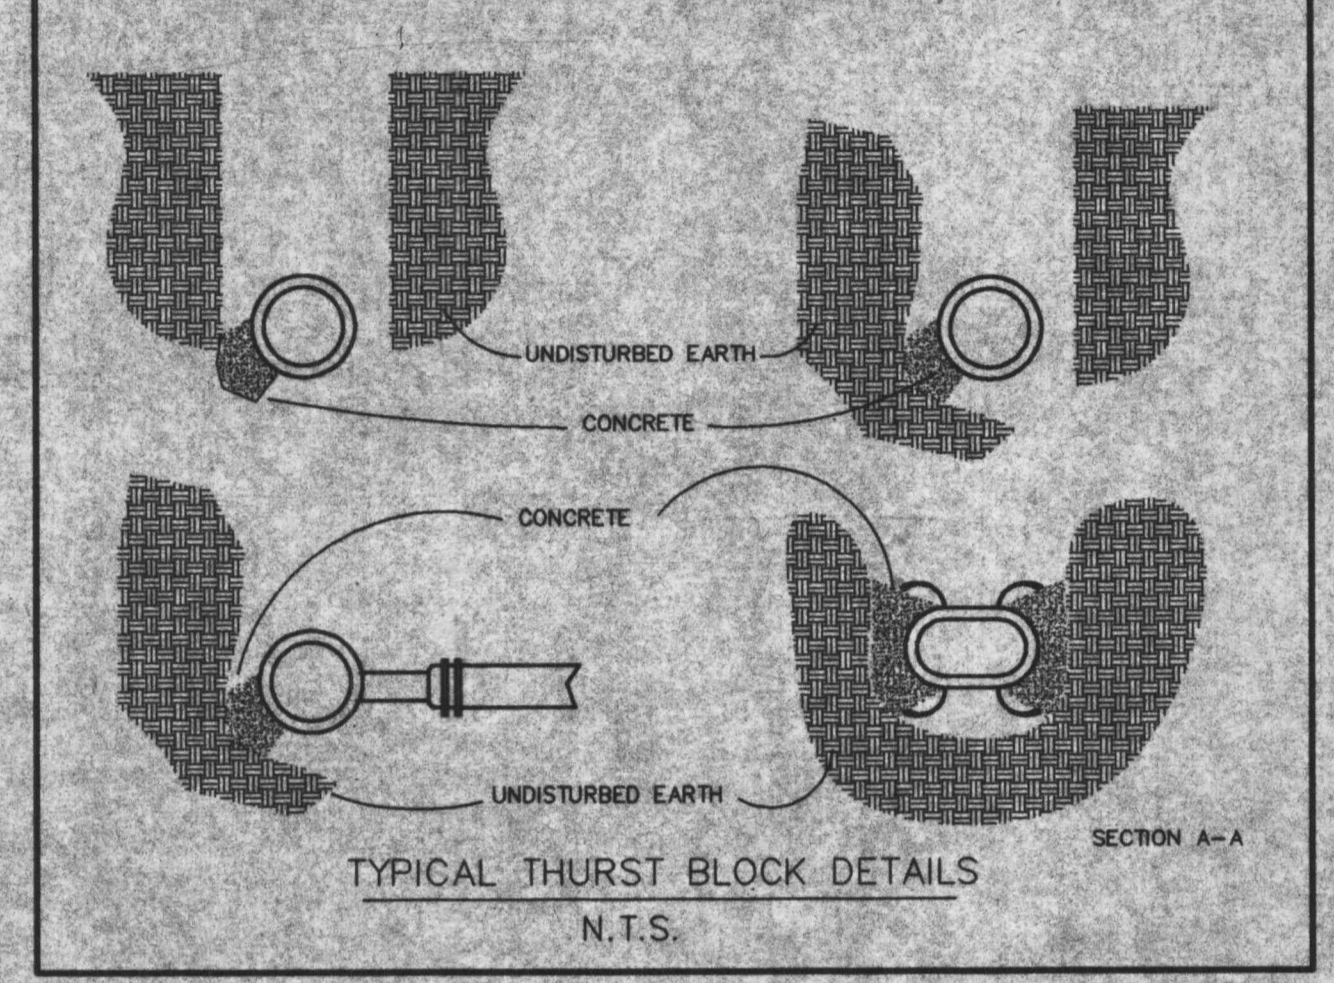
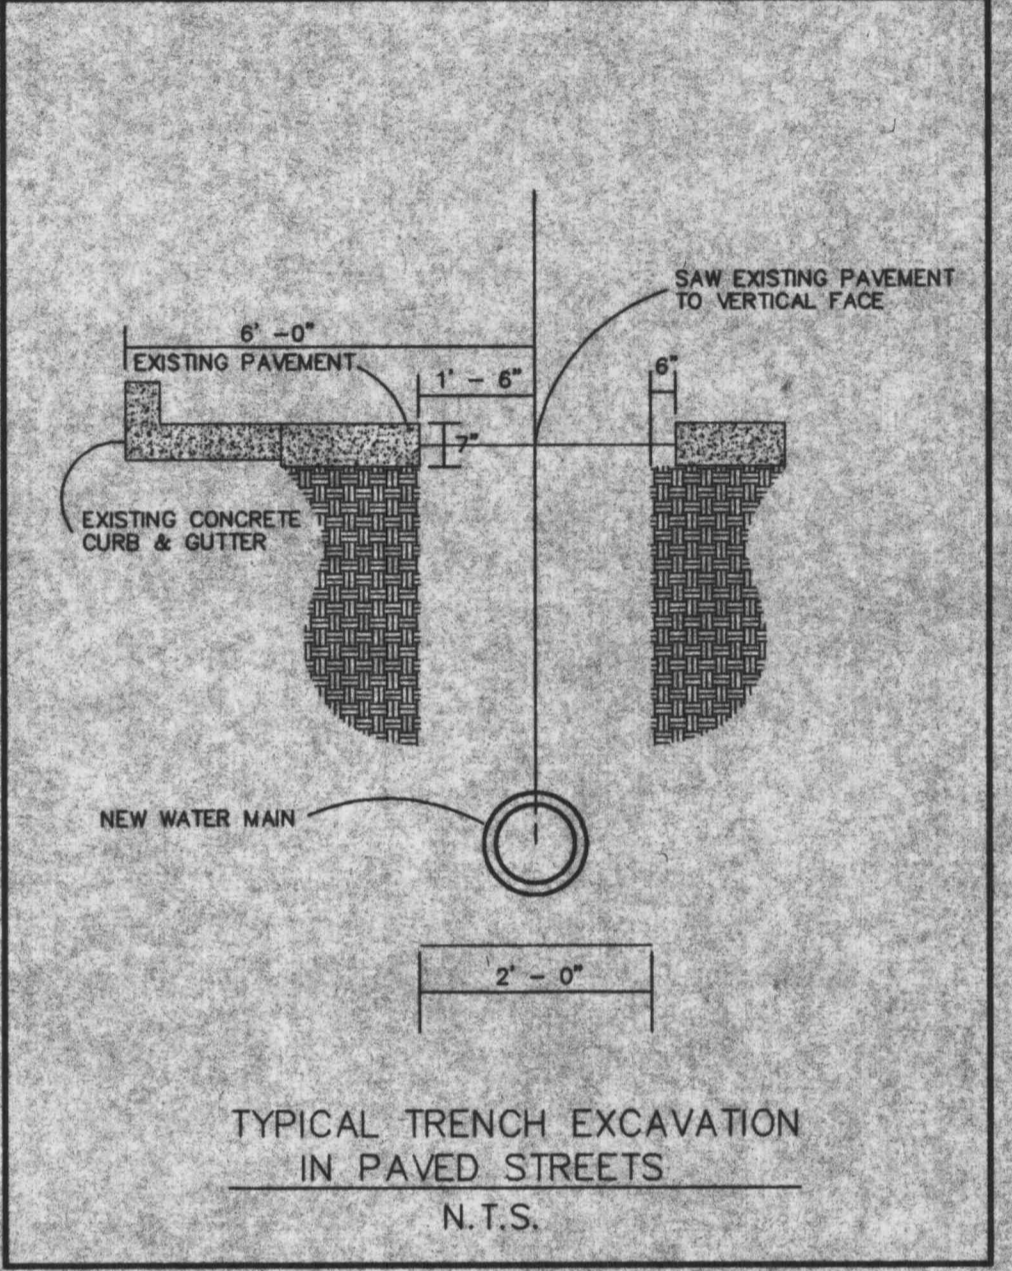


NOTE: WATERLINES SHALL BE INSTALLED WITH A 1/2\"/>

MAIN SIZE	MIN. THRUST BLOCK BEARING DIMENSIONS TO BEAR AGAINST UNDISTURBED EARTH					
	90°	45°	22 1/2°	TEE	VALVE	CROSS
4"	1' 3\"/>					

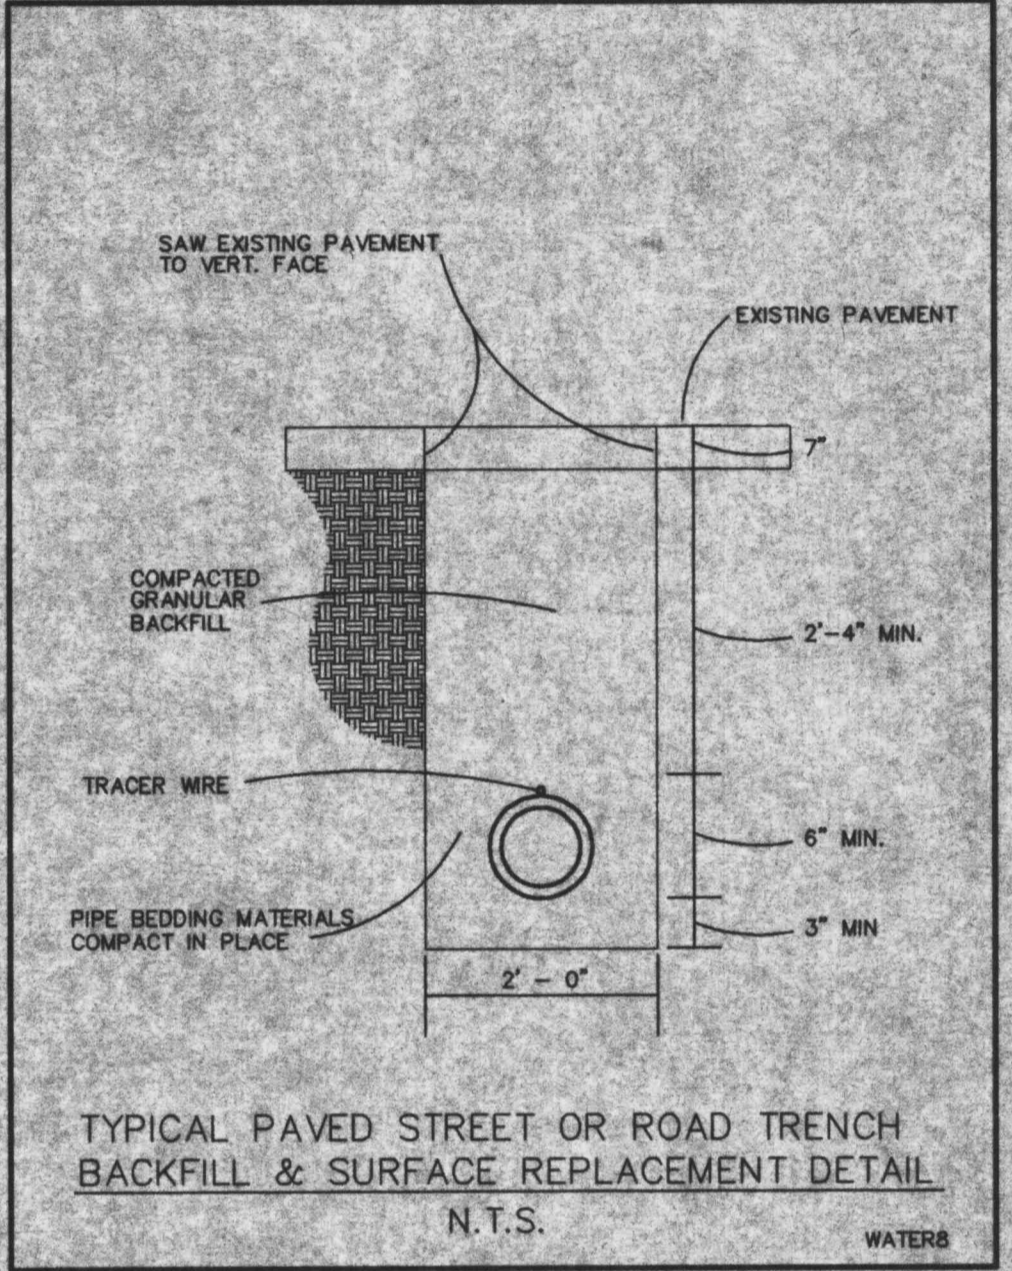

SCALE: 1"=20' HORIZONTAL
1"=10' VERTICAL

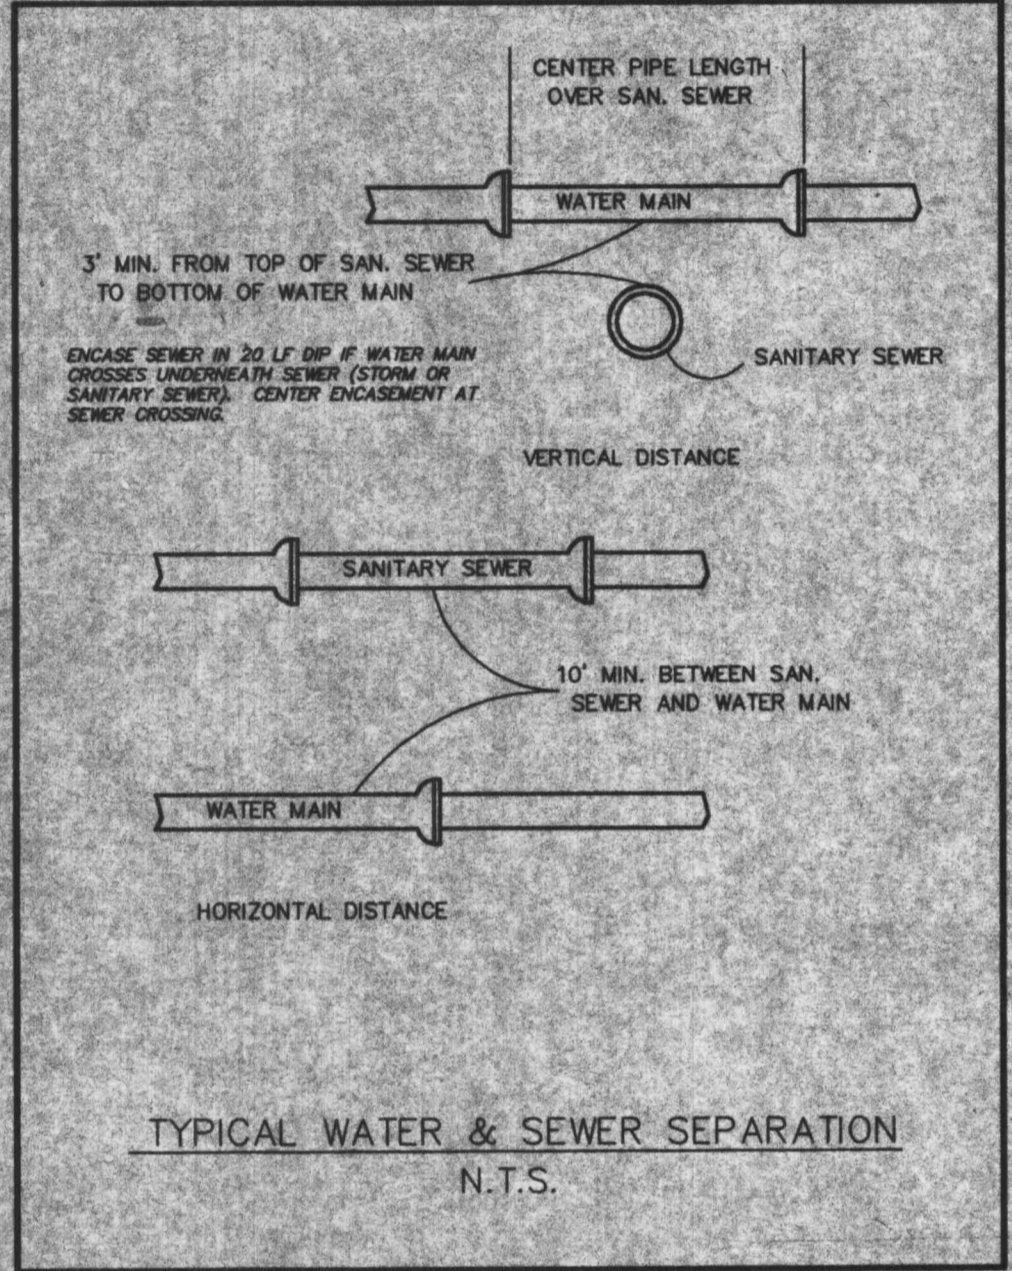